



F.A.P. RTE.	SECTION	COUNTY	TOTAL SHEETS	SHEET NO.
029	200I-050-TS	COOK	21	18
STA. 115+00 TO STA. 140+00				
FED. ROAD DIST. NO.	ILLINOIS	FED. AID PROJECT		
CONTRACT # 6220I				

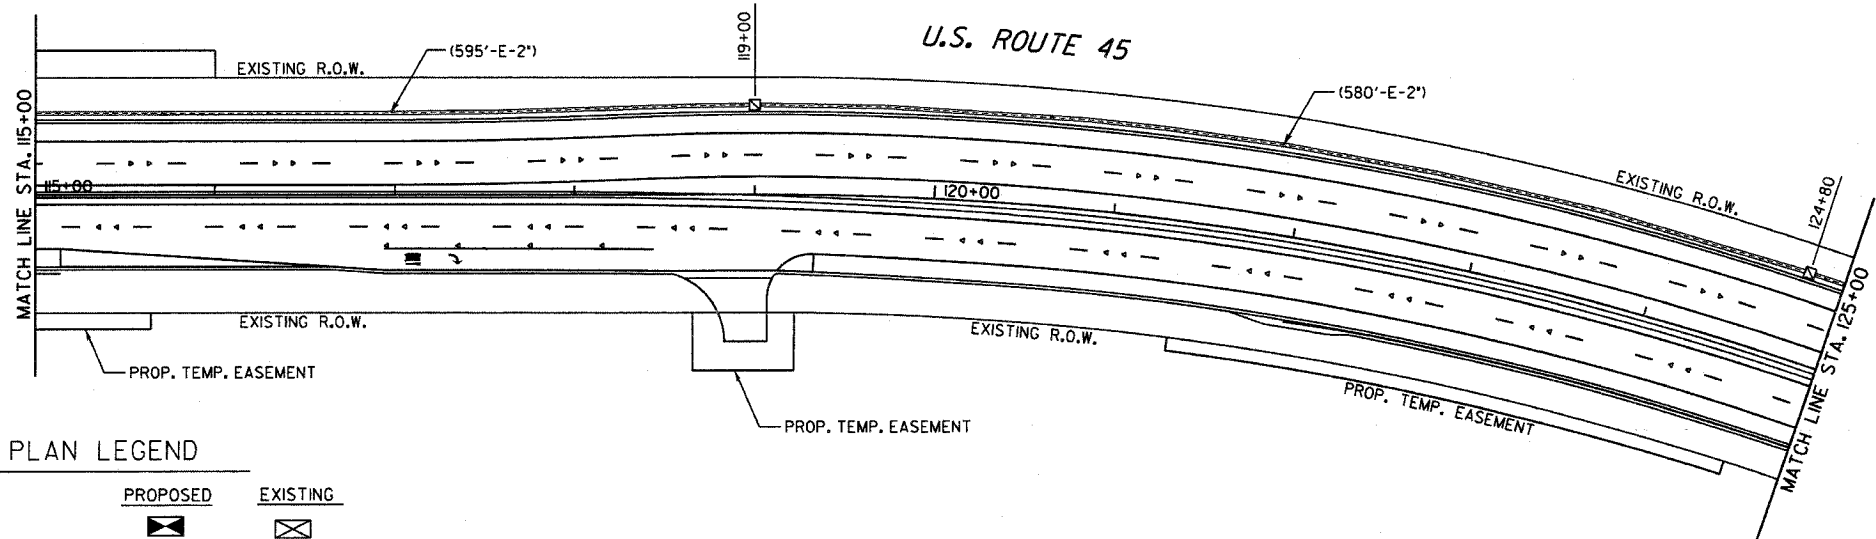

INTERCONNECT PLAN LEGEND

	PROPOSED	EXISTING
CONTROLLER		
HANDHOLE		
HEAVY DUTY HANDHOLE		
DOUBLE HANDHOLE		
G.S. CONDUIT IN TRENCH OR PUSHED		
DETECTOR LOOP		
SYSTEM	S	
INTERSECTION	IP	I
UNIT DUCT	UD	
COMMON TRENCH	CT	

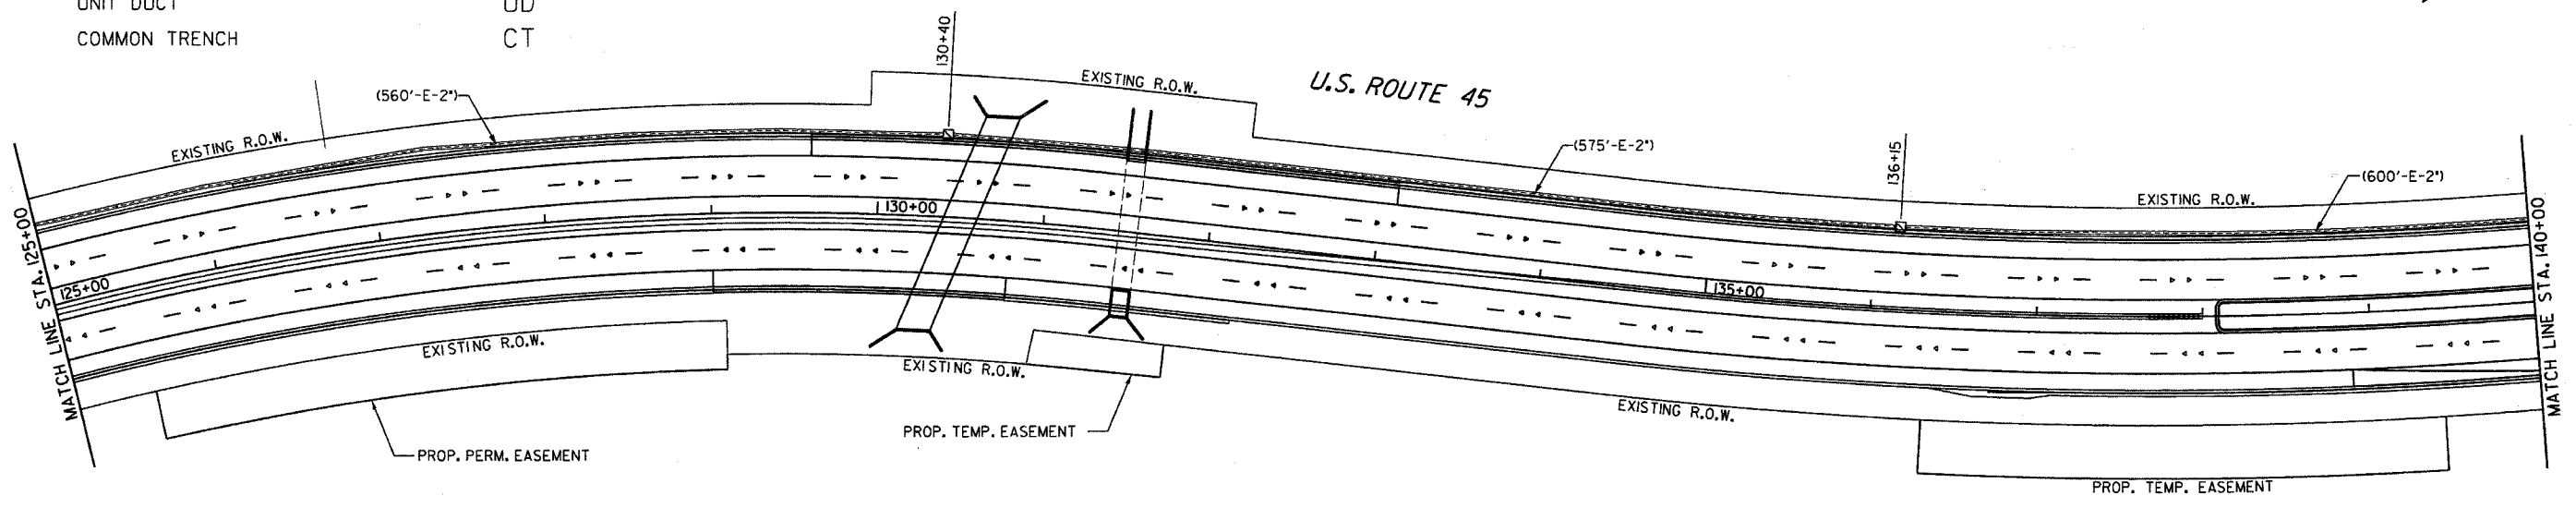

REVISIONS	
NAME	DATE

ILLINOIS DEPARTMENT OF TRANSPORTATION  
**INTERCONNECT PLAN**  
 U.S. RTE. 12-20-45 (LAGRANGE ROAD)  
 STA. 115+00 TO STA. 140+00  
 SHEET 6 OF 8  
 SCALE : 1" = 50'  
 DATE : 02/03/06  
 DRAWN BY : PRT  
 DESIGNED BY : RKF  
 CHECKED BY : JVV