


F.A.P. RTE.	SECTION	COUNTY	TOTAL SHEETS	SHEET NO.
351	3277R	COOK	66	12
STA.		TO STA.		
FED. ROAD DIST. NO.		ILLINOIS FED. AID PROJECT		

CONTRACT NO. 62206

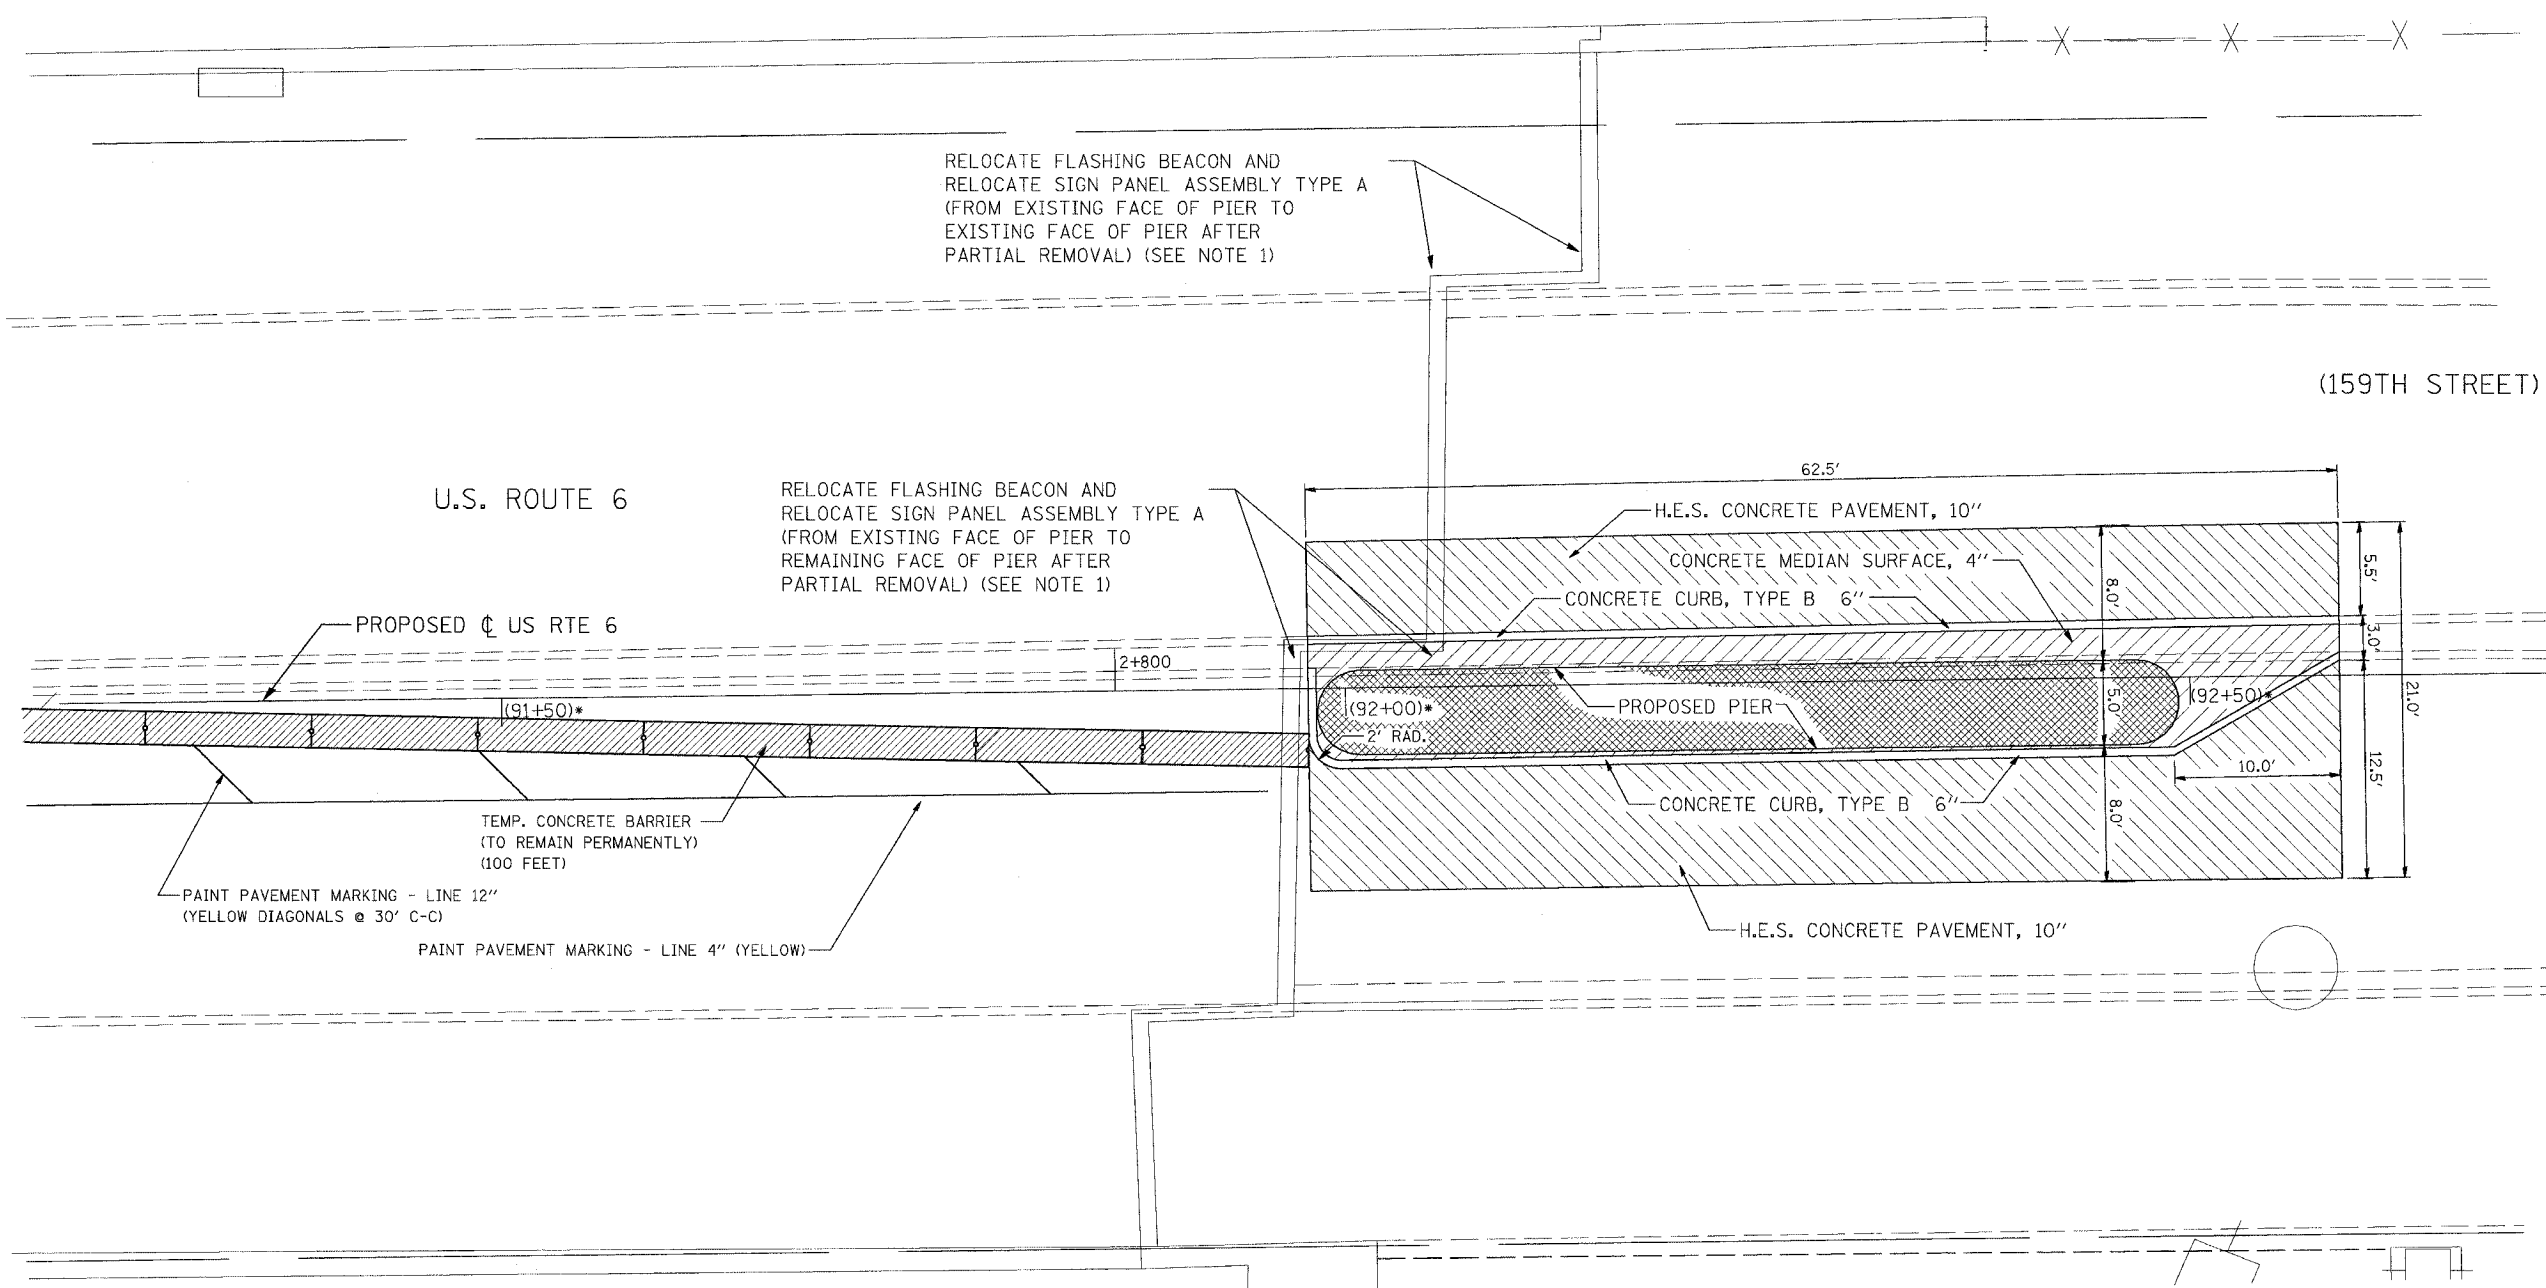

RELOCATE FLASHING BEACON AND RELOCATE SIGN PANEL ASSEMBLY TYPE A (FROM EXISTING FACE OF PIER TO EXISTING FACE OF PIER AFTER PARTIAL REMOVAL) (SEE NOTE 1)

RELOCATE FLASHING BEACON AND RELOCATE SIGN PANEL ASSEMBLY TYPE A (FROM EXISTING FACE OF PIER TO REMAINING FACE OF PIER AFTER PARTIAL REMOVAL) (SEE NOTE 1)

PAINT PAVEMENT MARKING - LINE 12" (YELLOW DIAGONALS @ 30' C-C)  
 PAINT PAVEMENT MARKING - LINE 4" (YELLOW)

TEMP. CONCRETE BARRIER (TO REMAIN PERMANENTLY) (100 FEET)

NOTE 1: A MINIMUM OF ONE SIGN AND FLASHING BEACON MUST BE OPERATIONAL AND VISIBLE AT ALL TIMES TRAFFIC IS PRESENT ON WESTBOUND U.S. ROUTE 6 (159TH STREET)

REVISIONS	
NAME	DATE

ILLINOIS DEPARTMENT OF TRANSPORTATION  
 US RTE 6 FROM I-294 TO IL RTE 1  
 ROADWAY CONSTRUCTION DETAILS  
 FOR CENTER PIER CONSTRUCTION  
 DRAWN BY JRP  
 CHECKED BY DEY  
 DATE 03/27/06