



STATE OF ILLINOIS
DEPARTMENT OF TRANSPORTATION

ROUTE NO. F.A.P. 351	SECTION 3277R	COUNTY COOK	TOTAL SHEETS 66	SHEET NO. 24
FED. ROAD DIST. NO. 7		ILLINOIS	FED. AID PROJECT	
Contract No. 62206				

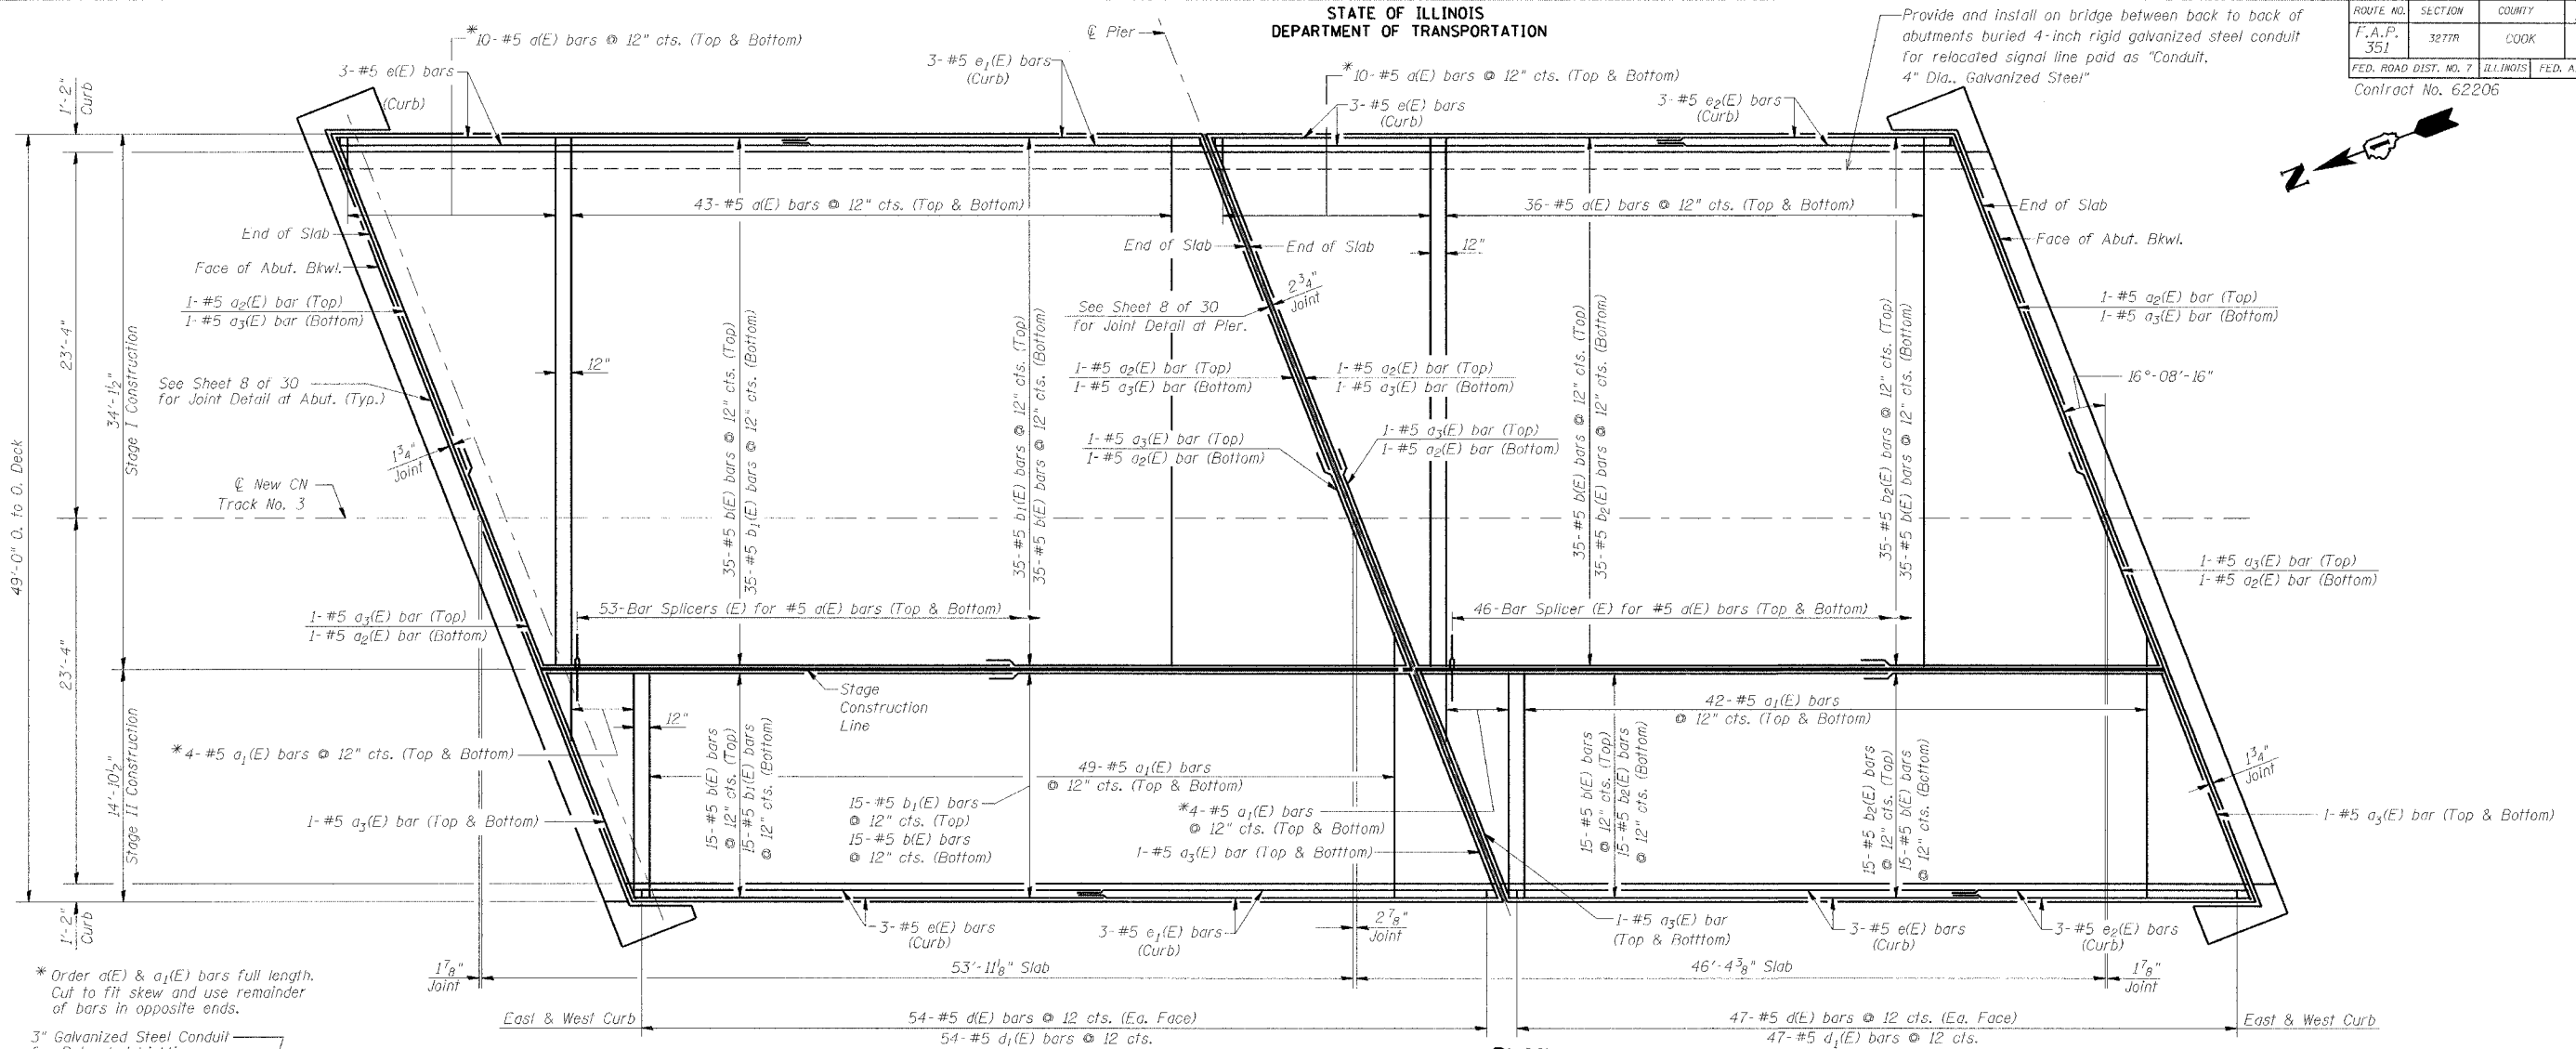

PLAN

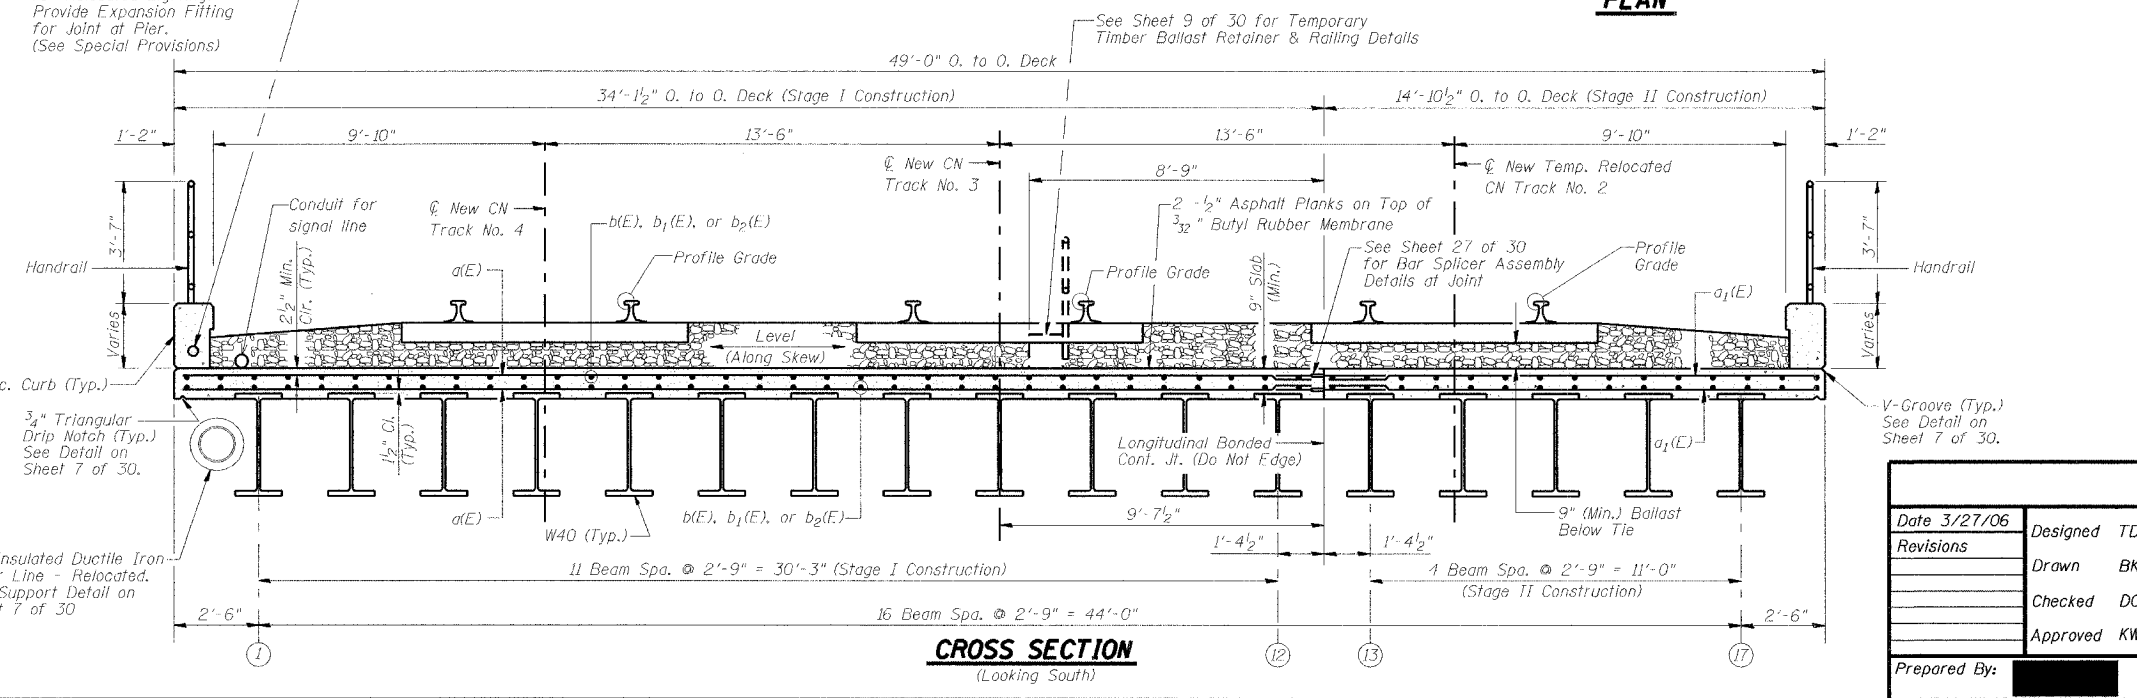

CROSS SECTION
(Looking South)

Min. Bar Lap
#5 = 1'-8"

Notes:
See Sheet 7 of 30 for Bill of Material.
See Sheet 9 of 30 for Temporary Ballast Retainer & Handrail Details.
See Sheet 27 of 30 for Bar Splicer Assembly Details.
Reinforcement bars designated (E) shall be epoxy coated.
Butyl Rubber Membrane shall be oriented to avoid splicing directly above the Stage Construction Deck Joint.

DATE 3/27/06		DESIGNED TDN		SUPERSTRUCTURE CN RAILROAD BRIDGE OVER U.S. 6 (159TH STREET) F.A.P. RTE. 351 SECTION 3277R COOK COUNTY STATION 92+24.25 STRUCTURE NO. 016-2754		Sheet No. <h1 style="text-align: center;">6</h1> of 30	
REVISIONS		DRAWN BKN					
		CHECKED DCS					
		APPROVED KWB					
PREPARED BY:		3040 N. University Ave., Suite 1 Decatur, IL.		URS Job No. 36430825			