



ROUTE NO.	SECTION	COUNTY	TOTAL SHEETS	SHEET NO.
F.A.P. 351	327TR	COOK	66	54
STA.	TO STA.			
			CONTRACT NO. 62206	


DATE _____
 BY _____
 SURVEYED _____
 PLAN _____
 NOTE BOOK _____
 NO. _____

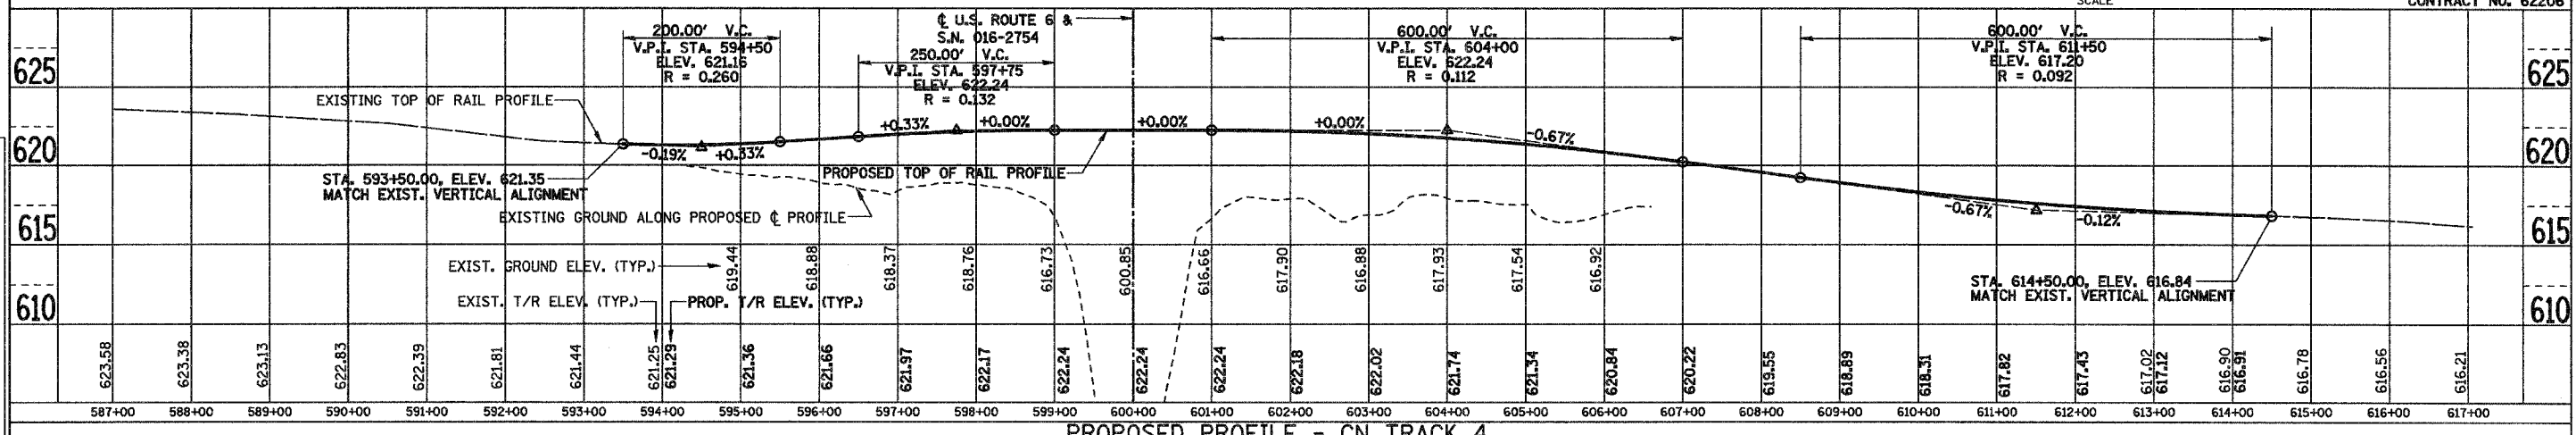

PROPOSED PROFILE - CN TRACK 4

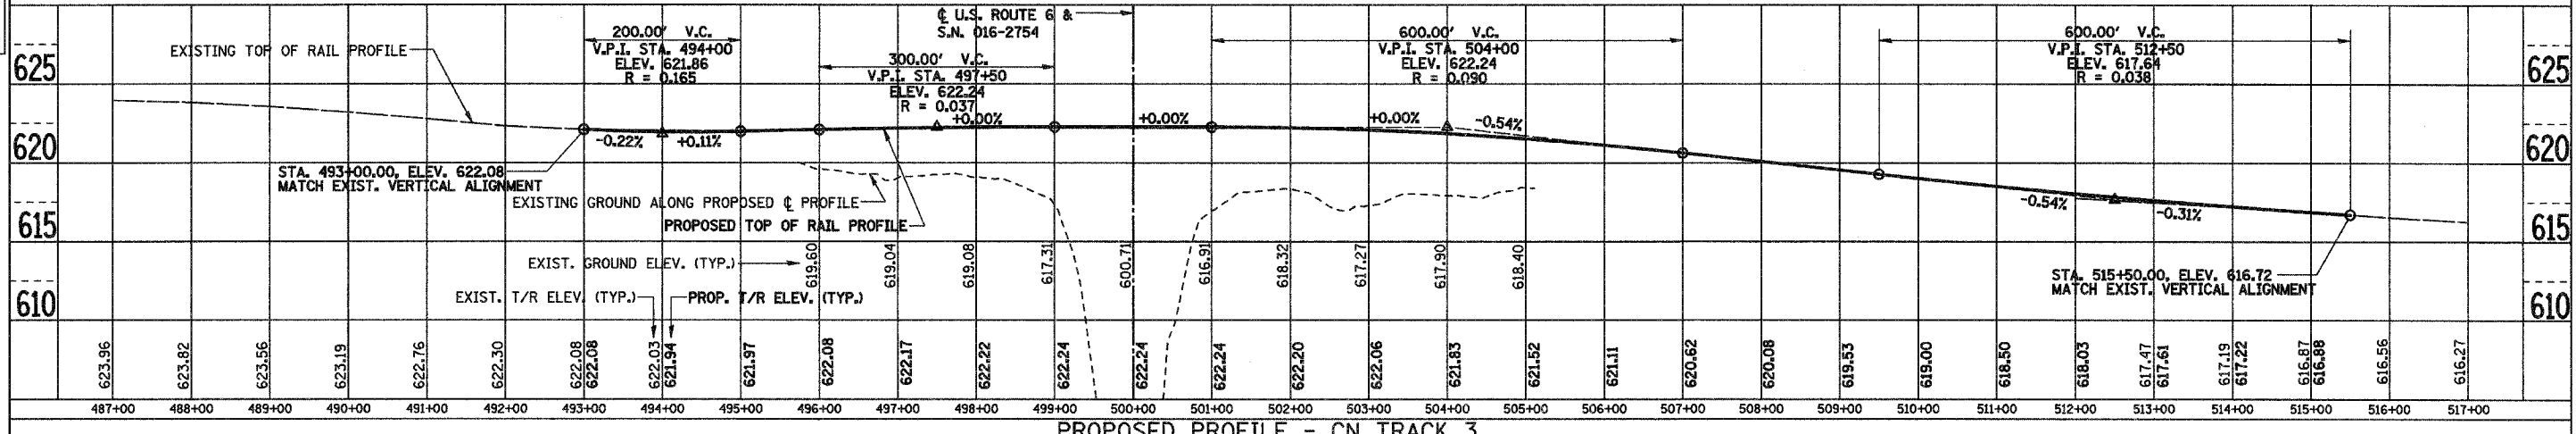

PROPOSED PROFILE - CN TRACK 3

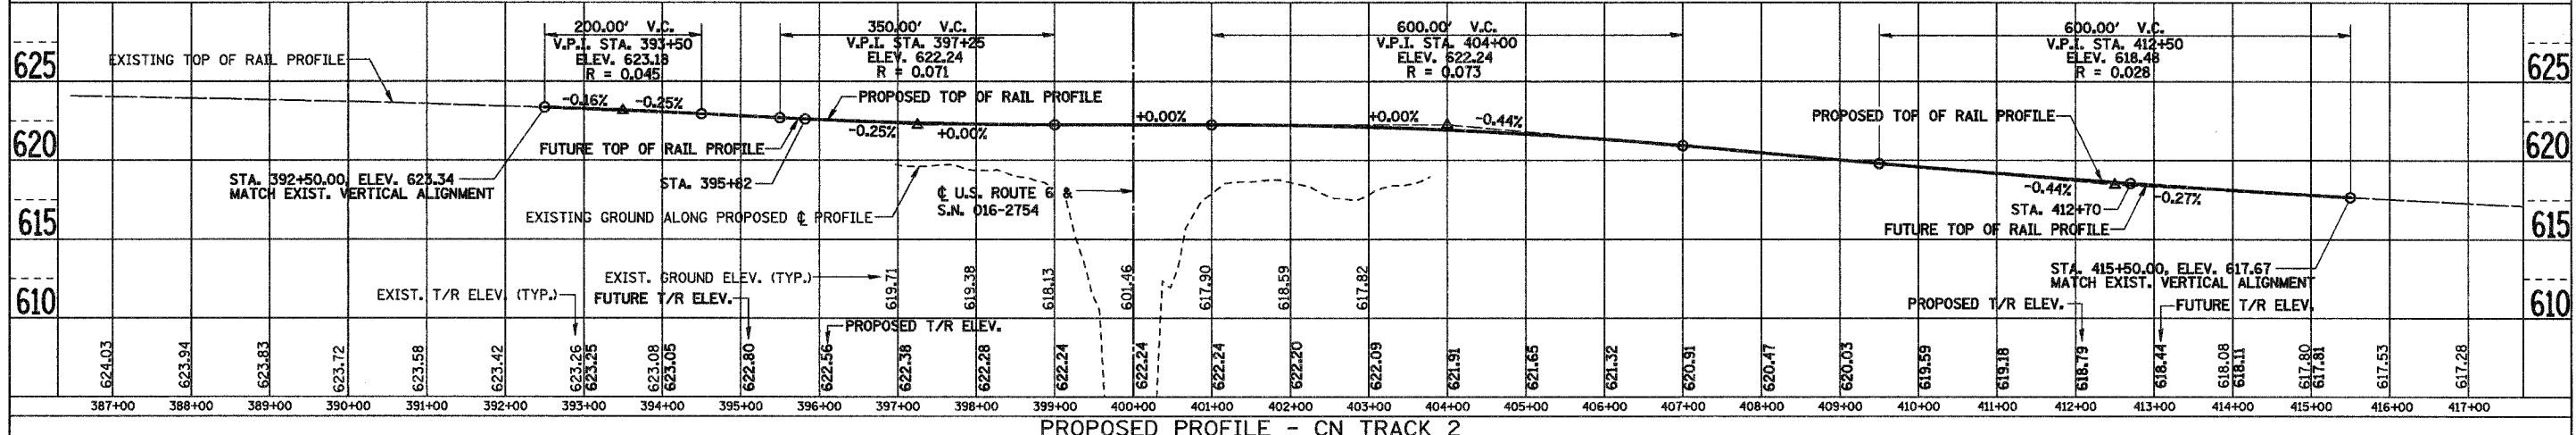

PROPOSED PROFILE - CN TRACK 2

REVISIONS	
NAME	DATE

ILLINOIS DEPARTMENT OF TRANSPORTATION
 CN RAILROAD OVER
 U.S. 6 (159TH STREET)
 F.A.P. RTE. 351 SECTION 327TR
 TRACK CONSTRUCTION
 TRACK PROFILES
 SHT. 4 OF 15
 DATE 3/27/06
 DRAWN BY REZ
 CHECKED BY RMS