


ROUTE NO.	SECTION	COUNTY	TOTAL SHEETS	SHEET NO.
F.A.P. 351	3277R	COOK	66	56
STA.	TO STA.			

CONTRACT NO. 62206

DATE _____
 BY _____
 SURVEYED _____
 ALIGNED _____
 CHECKED _____
 RT. OF WAY CHECKED _____
 ROAD FILE NAME _____
 PLAN NO. _____

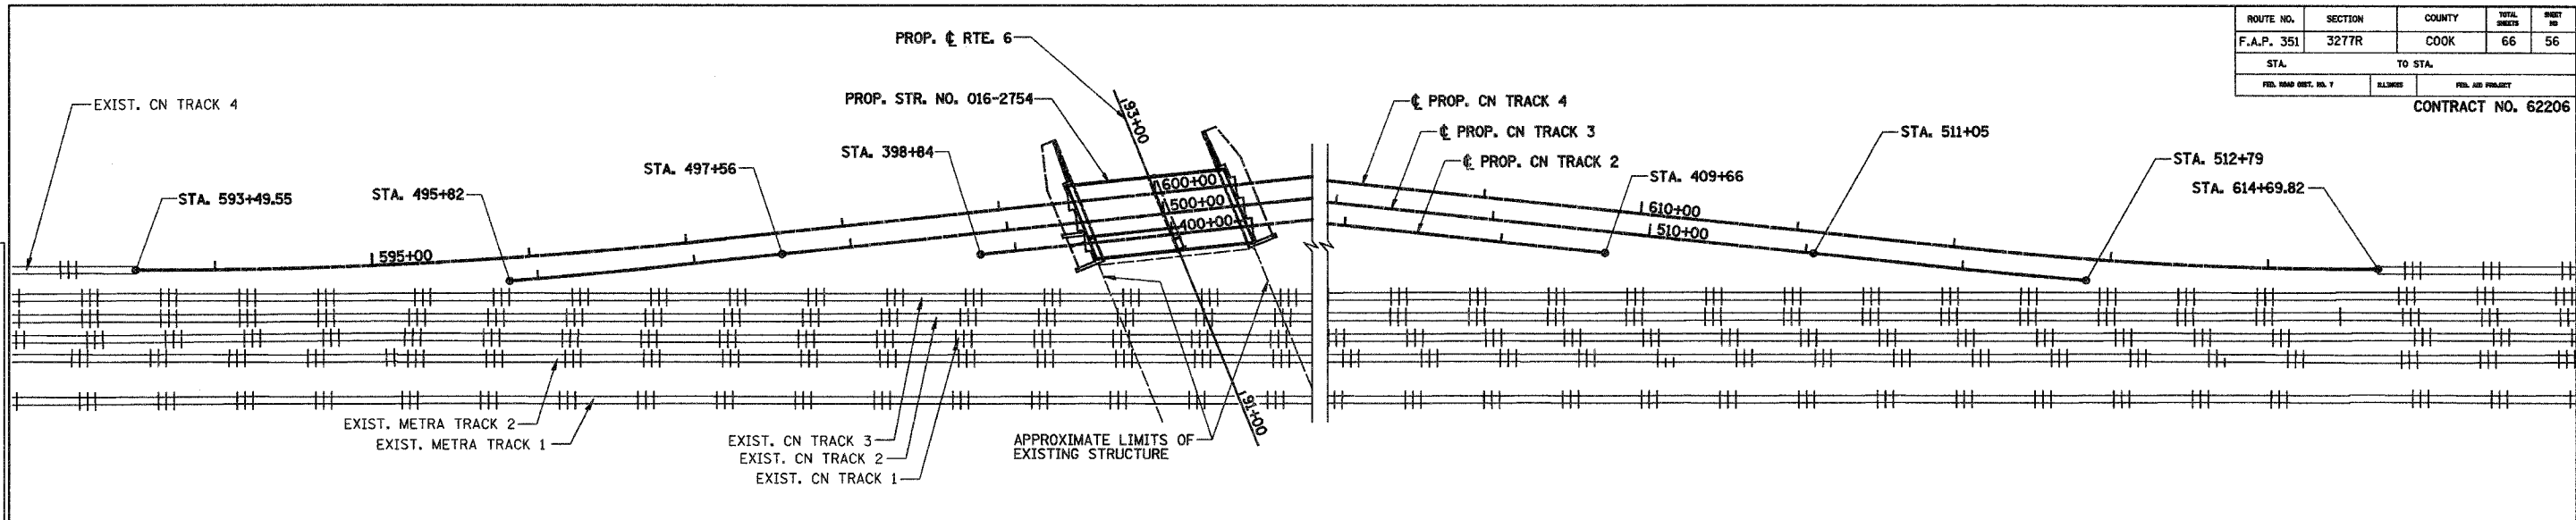

STAGE 3 TRACK CONSTRUCTION

RAILROAD TRACK



PROP. CN TRACK 3 - STA. 495+82 TO STA. 497+56 = 174 TRACK FT.
 PROP. CN TRACK 3 - STA. 511+05 TO STA. 512+79 = 174 TRACK FT.
 TOTAL = 348 TRACK FT.

BALLAST

PROP. CN TRACK 3 - STA. 495+82 TO STA. 497+56 = 166 TONS
 STA. 596+24 TO STA. 612+46 = 166 TONS
 TOTAL = 332 TONS

LEGEND

- NEW TRACK CONSTRUCTION
- NEW TRACK COMPLETED IN PREVIOUS STAGE
- EXISTING TRACK TO BE REALIGNED
- FUTURE TRACK BY OTHERS
- EXISTING TRACK TO BE REMOVED AS SHOWN
- EXISTING TRACK

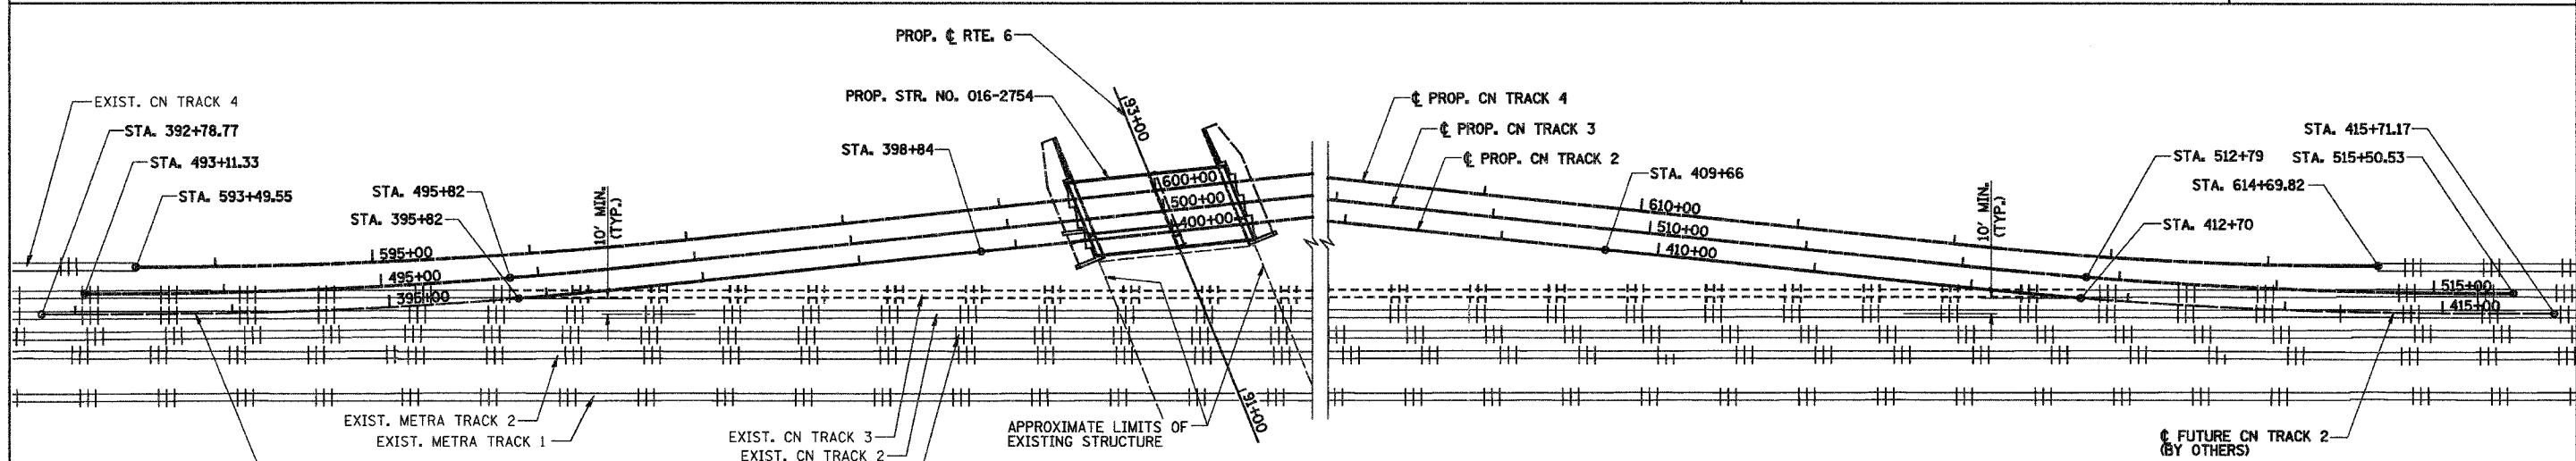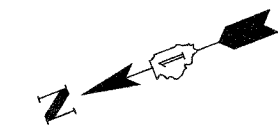

STAGE 4 TRACK CONSTRUCTION

RAILROAD TRACK SHIFT

REALIGN EXISTING CN TRACK 3 (CUT AND THROW BY OTHERS)
 STA. 493+41.33 TO STA. 495+82 = 1 EACH
 STA. 512+79 TO STA. 515+50.53 = 1 EACH
 TOTAL = 2 EACH

RAILROAD TRACK, REMOVE

EXISTING CN TRACK 3 TO BE REMOVED AS SHOWN
 TOTAL = 1696 TRACK FEET

RAILROAD TRACK

(AFTER REMOVAL OF, AND CUT AND THROW OF CN TRACK 3)
 PROP. CN TRACK 2 - STA. 395+82 TO STA. 398+84 = 302 TRACK FT.
 PROP. CN TRACK 2 - STA. 409+66 TO STA. 412+70 = 304 TRACK FT.
 TOTAL = 606 TRACK FT.

REVISIONS	
NAME	DATE
REZ	1/17/06

ILLINOIS DEPARTMENT OF TRANSPORTATION
 CN RAILROAD OVER
 U.S. 6 (159TH STREET)
 F.A.P. RTE. 351 SECTION 3277R
TRACK CONSTRUCTION STAGING PLAN
 SHT. 5A OF 15
 DATE 3/27/06
 DRAWN BY REZ
 CHECKED BY RMS

