


F.A.I.	SECTION	COUNTY	TOTAL SHEETS	SHEET NO.
94/90	2003-029	COOK	344	80
STA.	TO STA.			
FED. ROAD DIST. NO.	ILLINOIS	FED. AID PROJECT		
62581				

TSS0-01  
**EXIT 54**  
 31st St  
 1/2 MILE

ES5-02  
 TEMPORARY INFORMATION  
 SIGNING FROM PREVIOUS STAGE,  
 RELOCATE TO LINE UP WITH  
 OUTSIDE TRAFFIC LANE

USE HIGHWAY STANDARD 701411-03  
 "LANE CLOSURE MULTILANE, AT ENTRANCE  
 OR EXIT RAMP FOR SPEEDS > 45 MPH"  
 FROM PREVIOUS STAGE

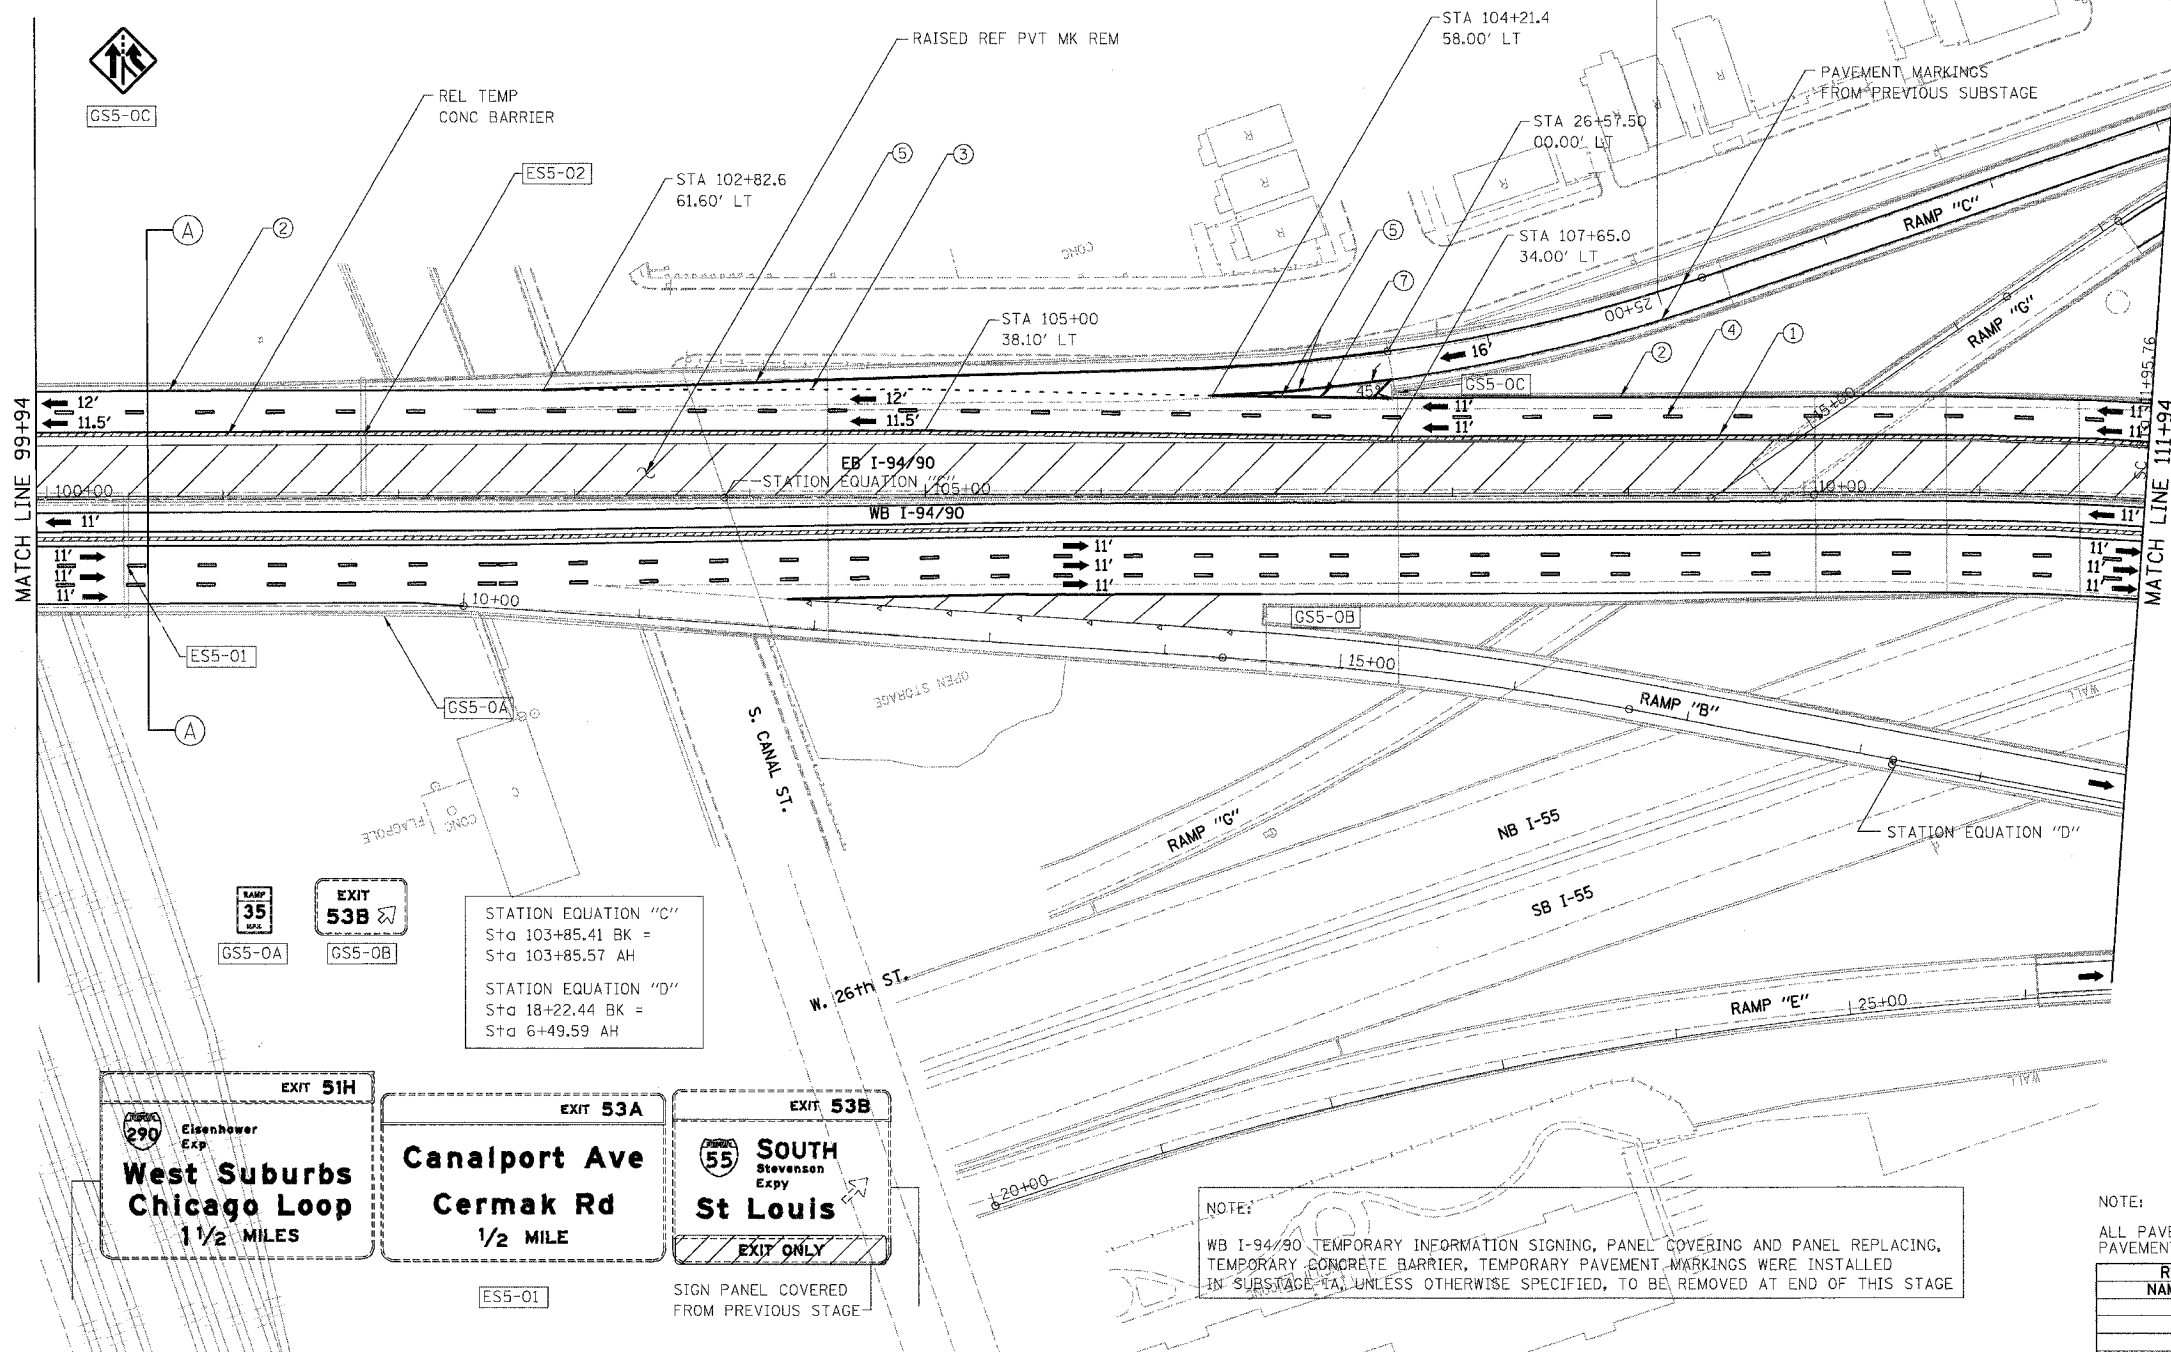

**LEGEND**

- WORK ZONE
- DIRECTION OF TRAFFIC
- DRUM OR BARRICADE TYPE II WITH STEADY BURN LIGHT
- IMPACT ATTENUATORS, TEMPORARY (NON-REDIRECTIVE), TEST LEVEL 3
- BARRICADE TYPE III
- TEMPORARY CONCRETE BARRIER
- ① LINE 4" (YELLOW EDGE LINE)
- ② LINE 4" (WHITE EDGE LINE)
- ③ LINE 4" (SKIP DASH, 6' SKIP - 2' DASH, WHITE)
- ④ LINE 5" (SKIP DASH, 30' SKIP - 10' DASH, WHITE)
- ⑤ LINE 8" (WHITE LINE)
- ⑥ LINE 8" (SKIP DASH, 12' SKIP - 3' DASH, WHITE)
- ⑦ LINE 12" (DIAGONAL, 30' C-C)
- ⑧ LINE 12" (DIAGONAL, 50' C-C)
- ⑨ LETTERS AND SYMBOLS
- ESx-xx EXISTING OVERHEAD OR CANTILEVER SIGNS
- GSx-xx EXISTING POST MOUNTED SIGNS
- TSx-xx TEMPORARY SIGNS

STATION EQUATION "C"  
 Sta 103+85.41 BK =  
 Sta 103+85.57 AH

STATION EQUATION "D"  
 Sta 18+22.44 BK =  
 Sta 6+49.59 AH

EXIT 51H  
 290 Eisenhower Exp  
**West Suburbs Chicago Loop**  
 1/2 MILES

EXIT 53A  
**Canalport Ave Cermak Rd**  
 1/2 MILE


EXIT 53B  
 55 SOUTH Stevenson Expy  
**St Louis**  
 EXIT ONLY

ES5-01  
 SIGN PANEL COVERED FROM PREVIOUS STAGE

NOTE:  
 WB I-94/90 TEMPORARY INFORMATION SIGNING, PANEL COVERING AND PANEL REPLACING, TEMPORARY CONCRETE BARRIER, TEMPORARY PAVEMENT MARKINGS WERE INSTALLED IN SUBSTAGE "A", UNLESS OTHERWISE SPECIFIED, TO BE REMOVED AT END OF THIS STAGE

NOTE:  
 ALL PAVEMENT MARKINGS ON THIS SHEET WILL BE PAVEMENT MARKING TAPE, TYPE III, UNLESS OTHERWISE NOTED. MDT-50

REVISIONS		ILLINOIS DEPARTMENT OF TRANSPORTATION F.A.I. 94/90 (DAN RYAN EXPRESSWAY) SB DAN RYAN ELEVATED BRIDGE REPAIR FROM 15TH TO 28TH STREETS MAINTENANCE OF TRAFFIC PLAN - STAGE II STA. 99+94 TO STA. 111+94
NAME	DATE	
		SCALE: 1"=50'
		DATE: 4/14/2006
		DRAWN BY: RA
		CHECKED BY: RS

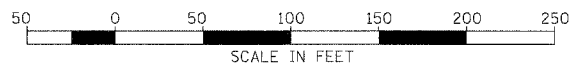

BOWMAN, BARRETT & ASSOCIATES INC  
 CONSULTING ENGINEERS  
 Chicago, Illinois  
 312.228.0100  
 www.bbainc.com

4/14/2006 10:03:20 AM