


EB I-94/90 EXIT TO 18TH ST. CLOSED

F.A.I.	SECTION	COUNTY	TOTAL SHEETS	SHEET NO.
94/90	2003-02-28	COOK	344	117
STA.	TO STA.			
FED. ROAD DIST. NO.	ILLINOIS	FED. AID PROJECT		
62581				

M6-2 (24x12)			(36x18)	18th ST
M6-3 (24x12)				
M6-1 (24x12)				
M5-1 (24x12)				
M4-5 (24x12)	TO			
M3-2 (24x12)	EAST			
M4-8 (30x15)	DETOUR			
M4-8a (24x18)	END DETOUR			
M3-3 (24x12)	SOUTH			
M1-1 (24x24)				
(36x12)	NO TRUCKS			
M4-4 (24x12)	TRUCKS			
M3-1 (24x12)	NORTH			

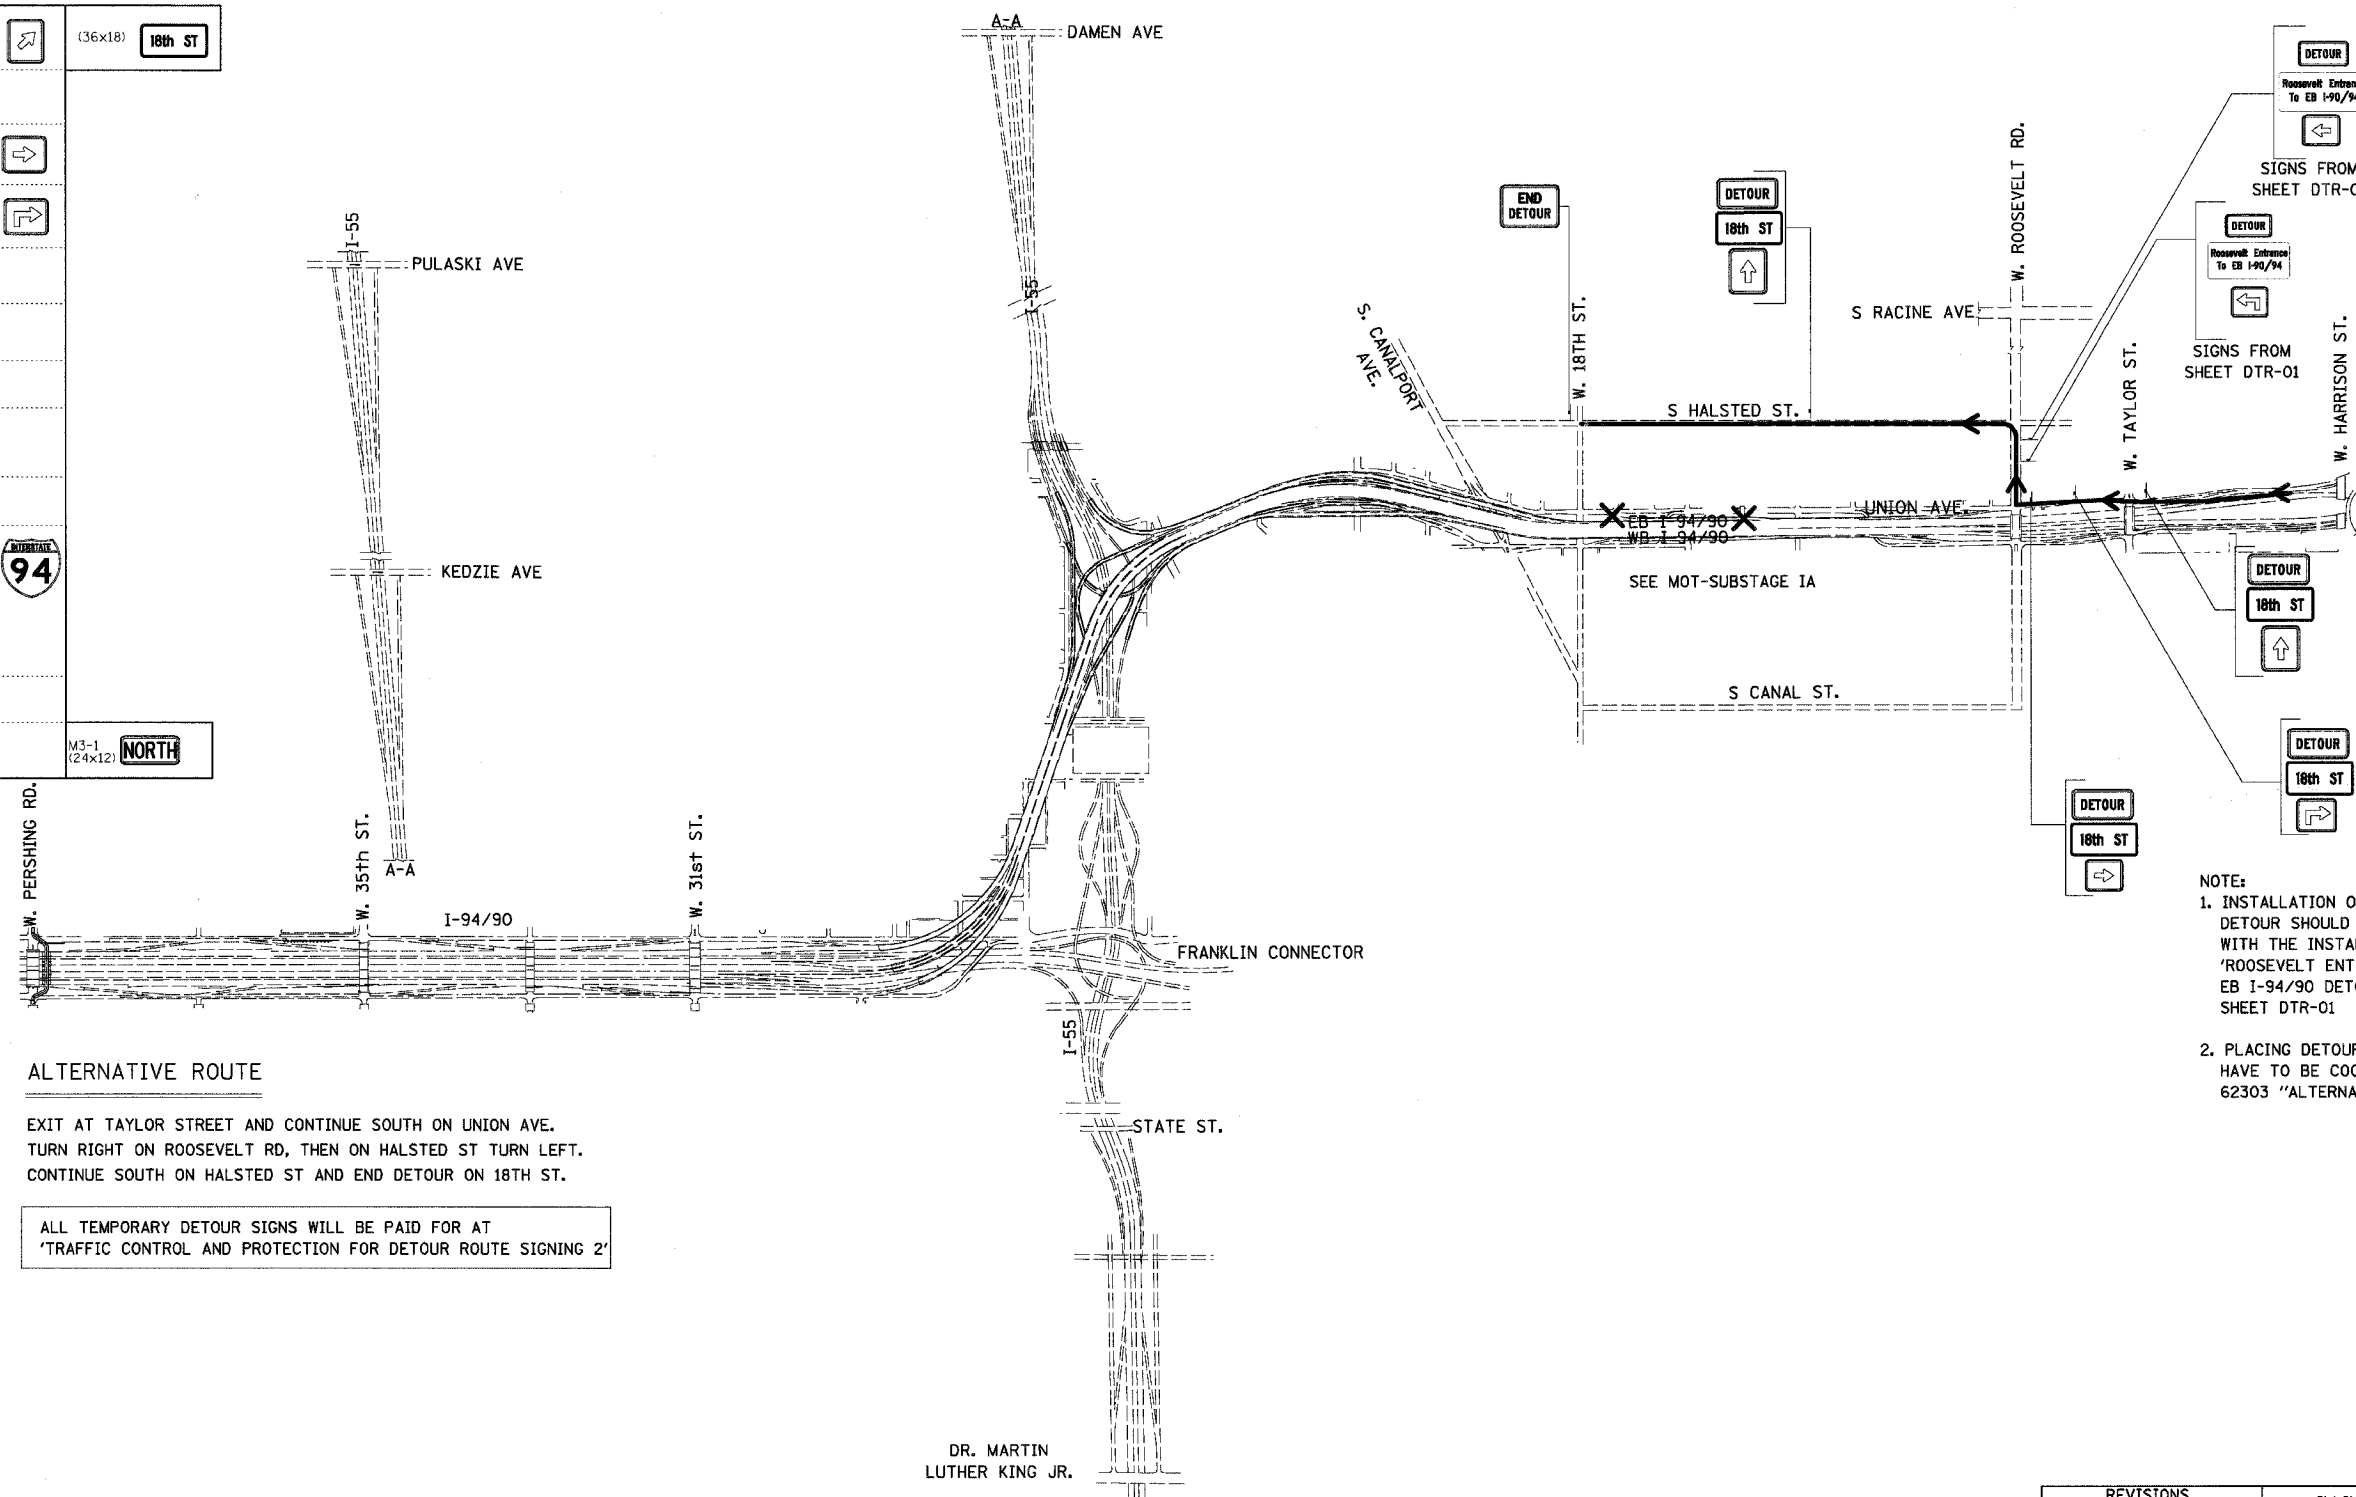


ALTERNATIVE ROUTE

EXIT AT TAYLOR STREET AND CONTINUE SOUTH ON UNION AVE.
TURN RIGHT ON ROOSEVELT RD, THEN ON HALSTED ST TURN LEFT.
CONTINUE SOUTH ON HALSTED ST AND END DETOUR ON 18TH ST.

ALL TEMPORARY DETOUR SIGNS WILL BE PAID FOR AT
'TRAFFIC CONTROL AND PROTECTION FOR DETOUR ROUTE SIGNING 2'

- NOTE:
1. INSTALLATION OF 18TH ST DETOUR SHOULD BE COORDINATED WITH THE INSTALLATION OF 'ROOSEVELT ENTRANCE TO EB I-94/90 DETOUR' SHEET DTR-01
 2. PLACING DETOUR SIGNING AS SHOWN HERE, HAVE TO BE COORDINATED WITH CONTRACT 62303 "ALTERNATE ROUTE SIGNING"

BOWMAN, BARRETT & ASSOCIATES INC.
CONSULTING ENGINEERS
Chicago, Illinois
312.228.0100
www.bbainc.com

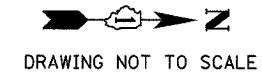

DRAWING NOT TO SCALE

REVISIONS	
NAME	DATE

ILLINOIS DEPARTMENT OF TRANSPORTATION
F.A.I. 94/90 (DAN RYAN EXPRESSWAY)
SB DAN RYAN ELEVATED BRIDGE
REPAIR FROM 15TH TO 28TH STREETS
DETOUR ROUTE FOR EB I-94/90
EXIT TO 18TH ST.
SCALE: = NTS
DATE: 4/14/2006
DRAWN BY: RA
CHECKED BY: RS

DTR-02

9/14/2006 9:23:23 AM