


STATE OF ILLINOIS
DEPARTMENT OF TRANSPORTATION


ROUTE NO.	SECTION	COUNTY	TOTAL SHEETS	SHEET NO.
90/94		COOK	344	233
FED. ROAD DIST. NO.	ILLINOIS PROJECT			

Sheet No 6
of 8 Sheets


2003-029
CONTRACT #62581

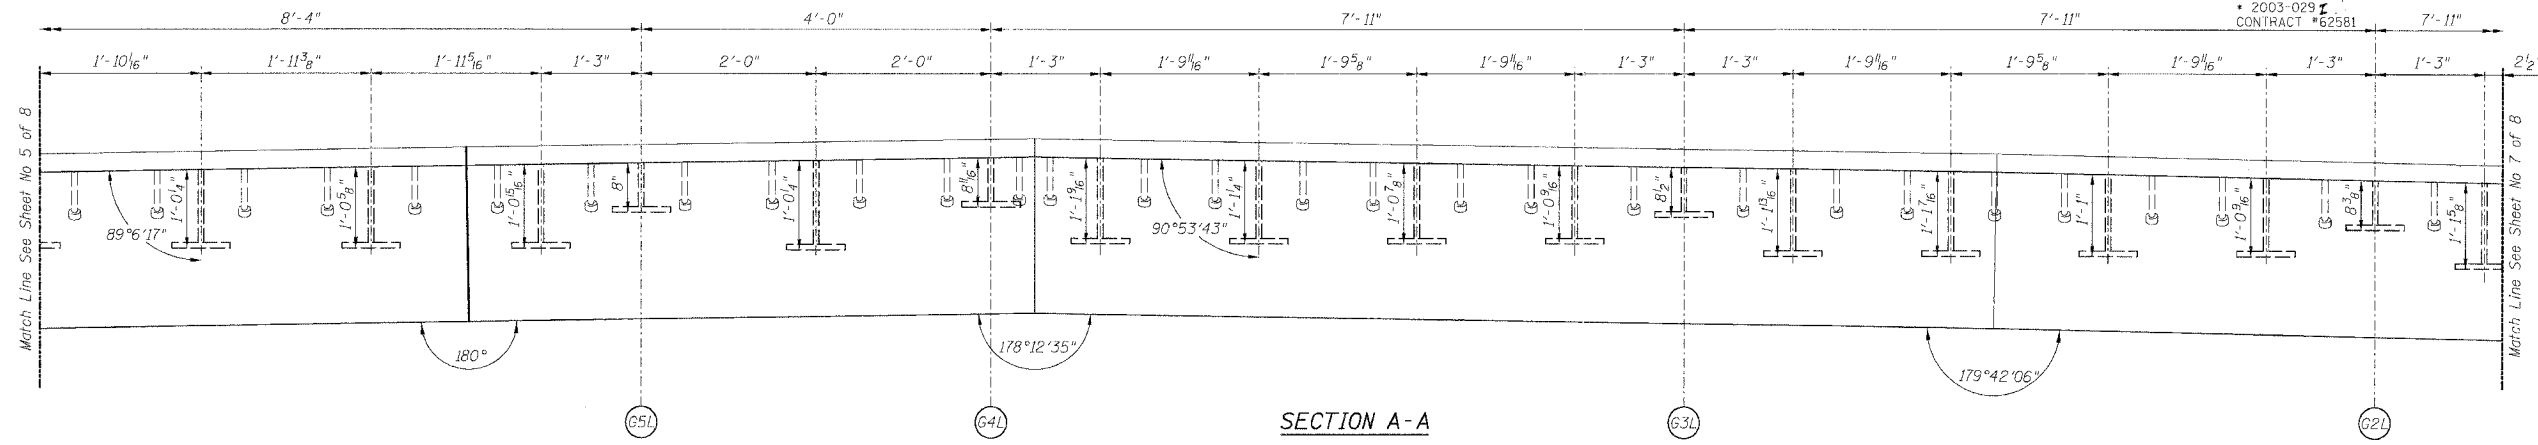

SECTION A-A

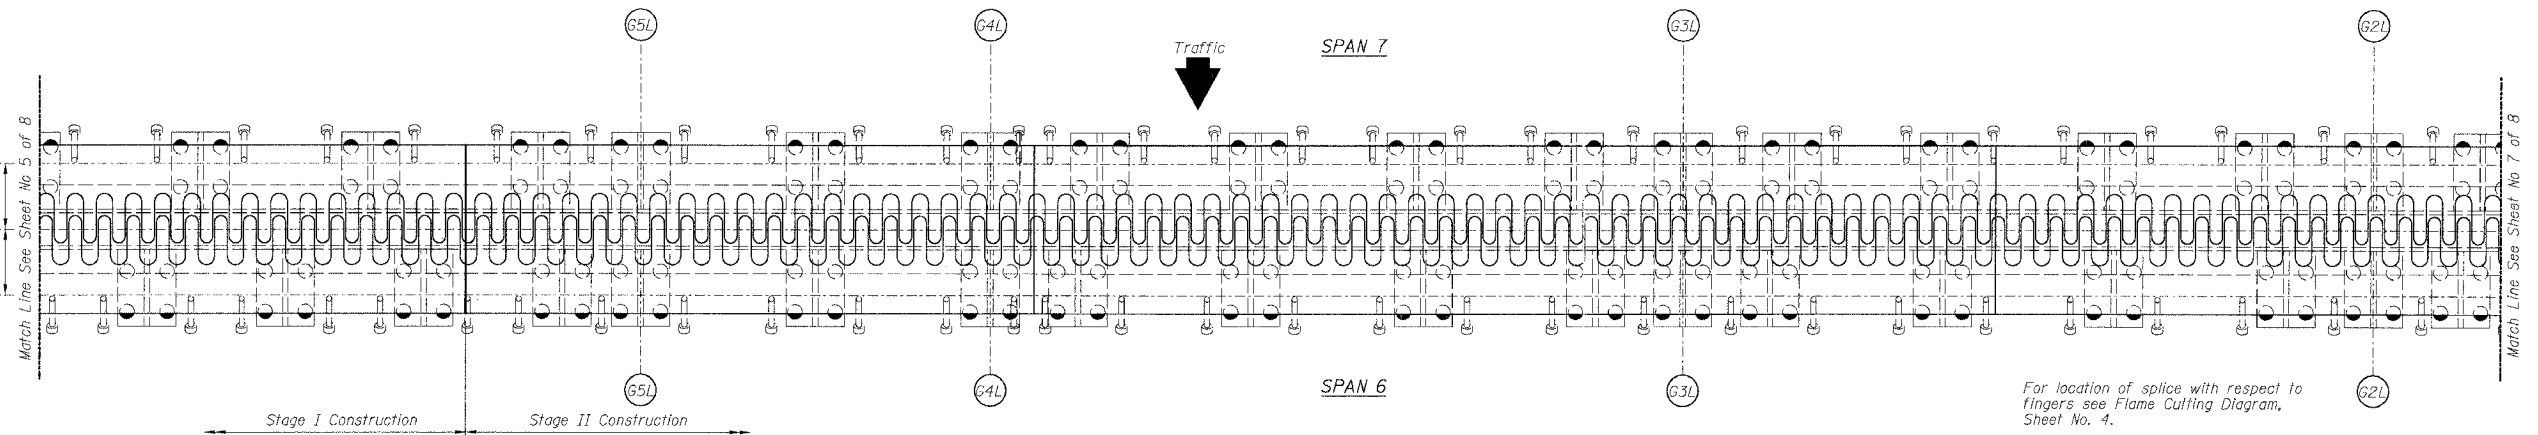

PLAN OF FINGER PLATE AT PIER 7 (SOUTHBOUND)

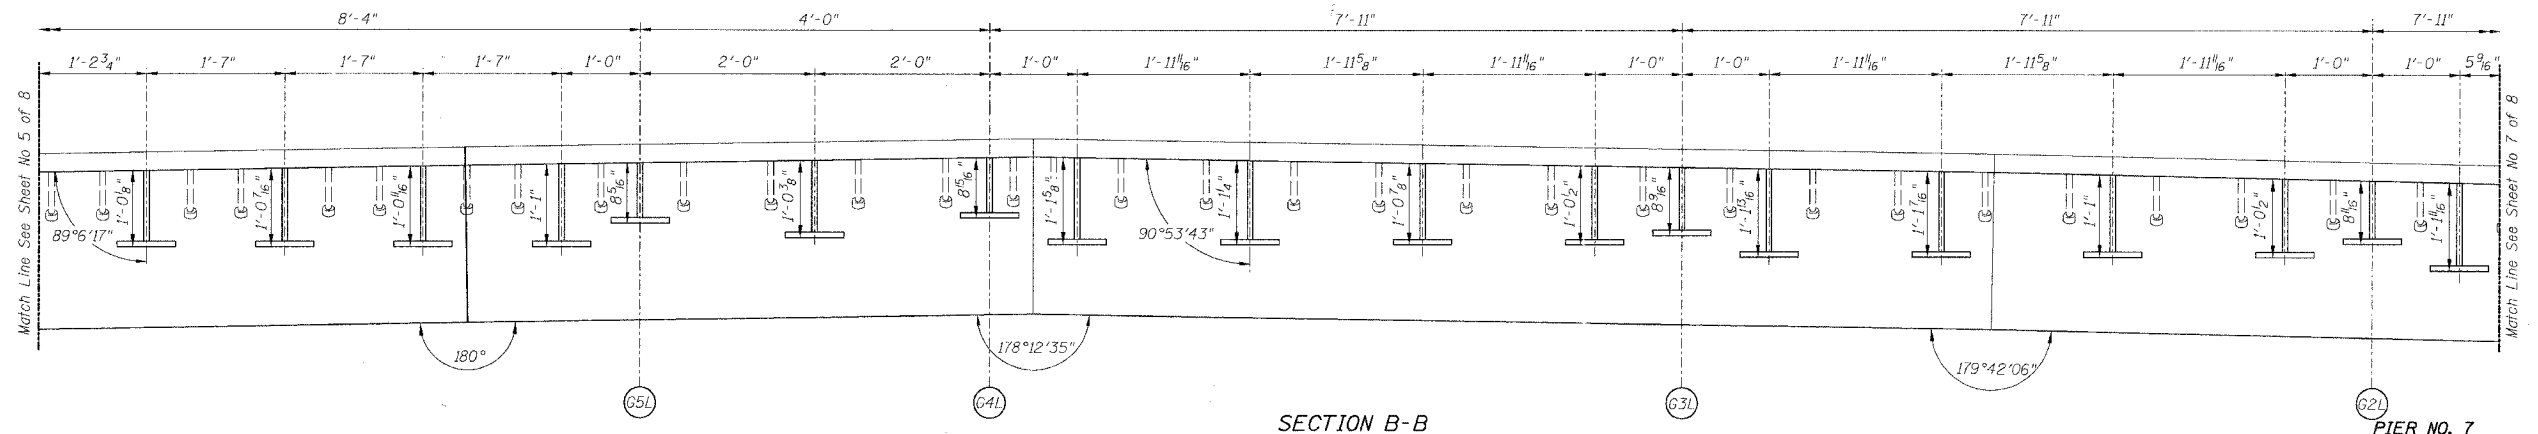

SECTION B-B

For location of splice with respect to fingers see Flame Cutting Diagram, Sheet No. 4.

Note:
For optional splice detail see flame cutting diagram on Sheet No. 4

REVISIONS		STATE OF ILLINOIS DEPARTMENT OF TRANSPORTATION DIVISION OF HIGHWAYS		DRAWN BY RLK	DATE 5/03
1		FAI RTE 90/94 SB	DAN RYAN EXPRESSWAY	CHECKED BY SDS	5/03
2		SN 016-1111 (SOUTHBOUND)		BOOK NUMBER	
3		SEC 2003-029.I	COOK COUNTY	PROJECT NO.	4222-3
4				SHEET NO.	
5					
6					
7					
8					
9					
10					

CHASTAIN & ASSOCIATES
CONSULTING ENGINEERS
8800 W. BRYN MAWR AVENUE
SUITE 204
CHICAGO, ILLINOIS 60611
312-734-0090
FAX 312-734-0088