



STATE OF ILLINOIS
DEPARTMENT OF TRANSPORTATION

ROUTE NO. 90/94	SECTION *	COUNTY COOK	TOTAL SHEETS 344	SHEET NO. 259	SHEET NO. 7 8 SHEETS
FED. ROAD DIST. NO. * 2003-0291		ILLINOIS FED. AID PROJECT Contract #62581			

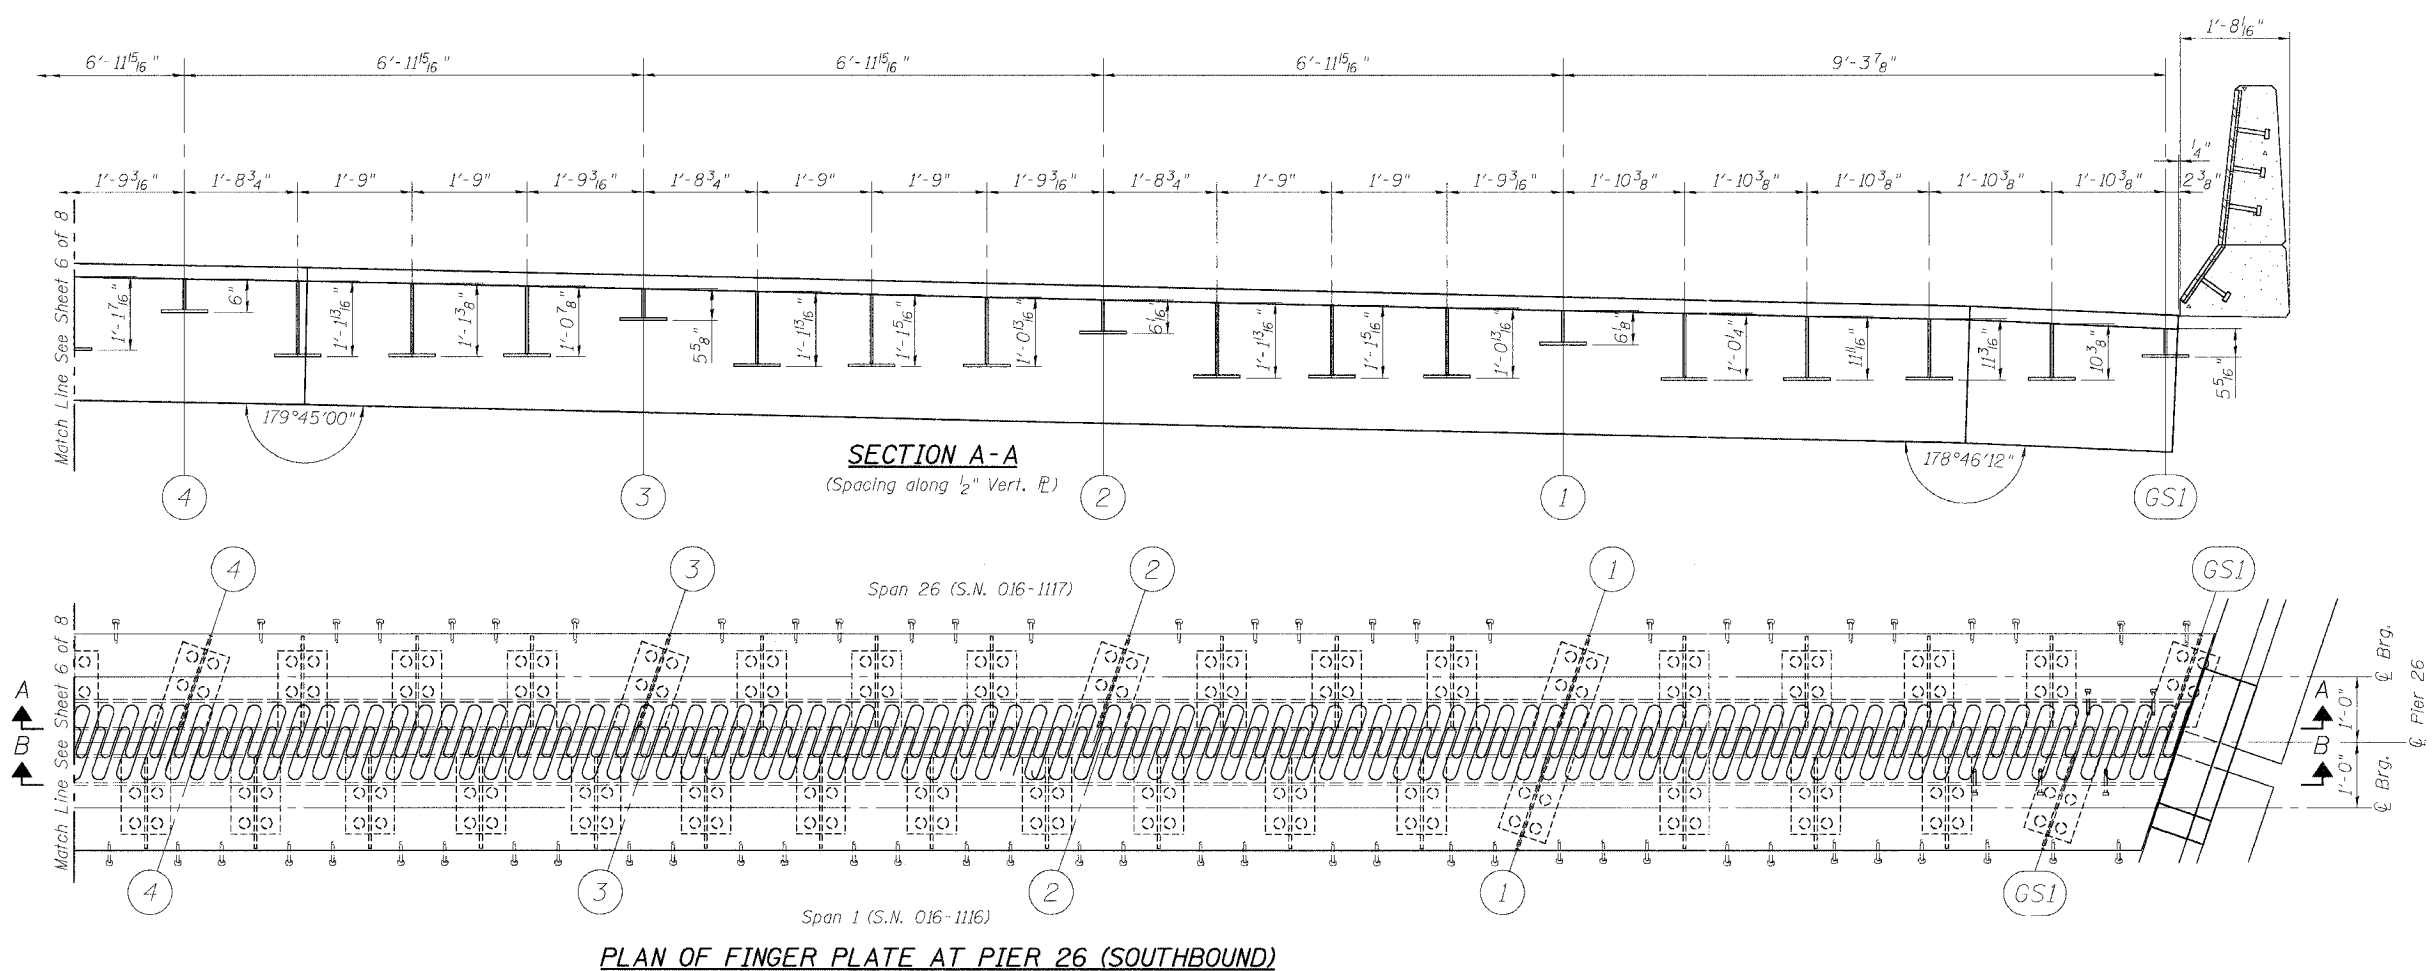

PLAN OF FINGER PLATE AT PIER 26 (SOUTHBOUND)

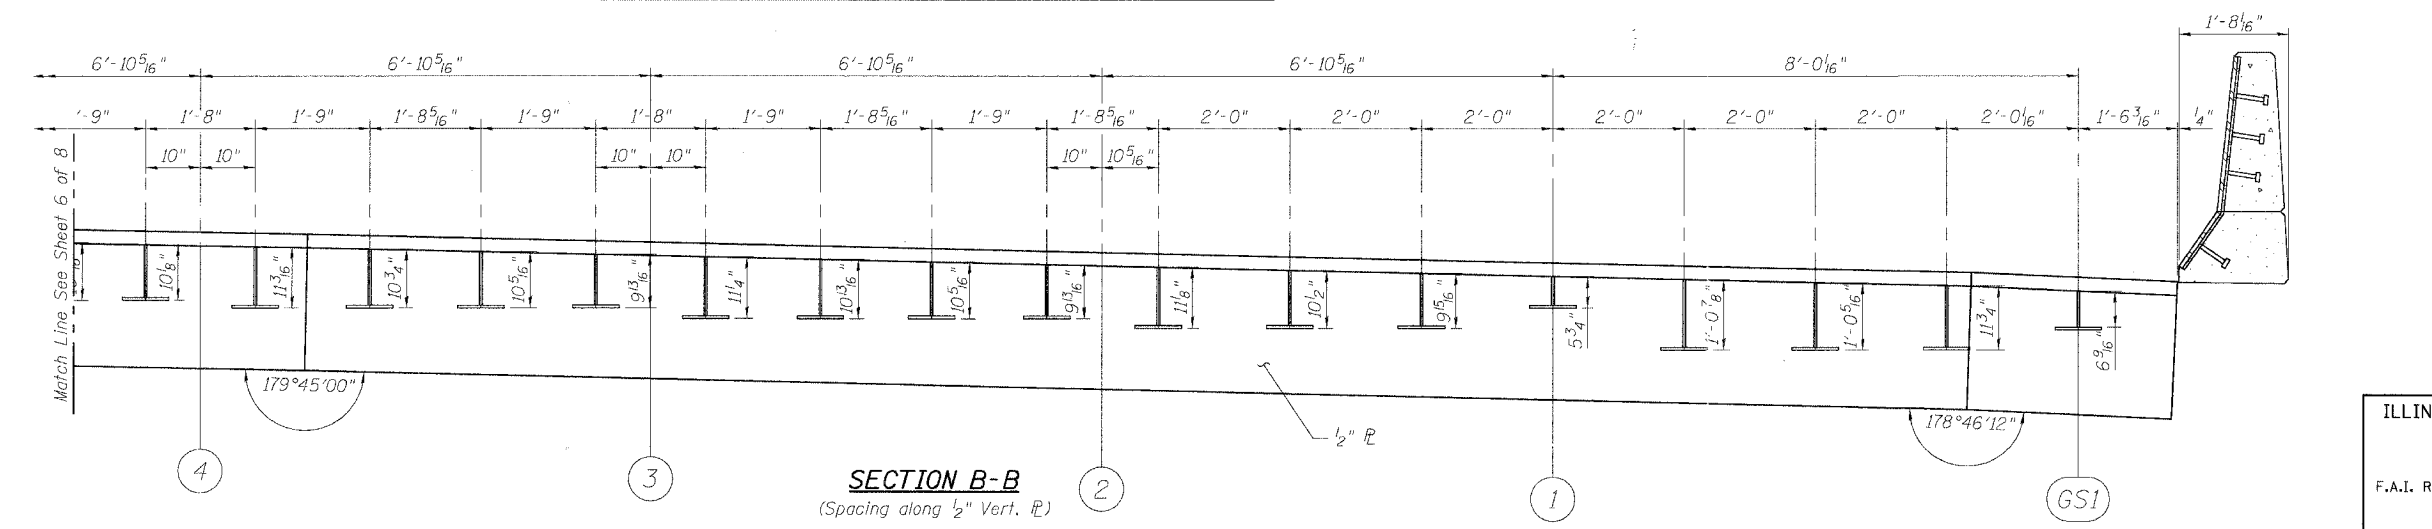

SECTION B-B
(Spacing along 1/2" Vert. R)

REVISIONS	
NAME	DATE

ILLINOIS DEPARTMENT OF TRANSPORTATION
FINGER PLATE PLAN AND ELEVATION
F.A.I. ROUTE 90/94 SOUTHBOUND (DAN RYAN EXPRESSWAY)
OVER 28th ST. TO S. STEWART ST.
COOK COUNTY
S.N. 016-1117 - PIER 26

SCALE: VERT. _____
HORIZ. _____
DATE: 4/1/05

DRAWN BY: HEBERLING
DESIGNED BY: SANFORD
CHECKED BY: MATHUR

GREENE & BRADFORD, INC.
OF SPRINGFIELD
CONSULTING ENGINEERS
REGISTERED CIVIL ENGINEERS
PROFESSIONAL SOCIETY REG. NO. 0079
MEMBER ILL. & I.A.S.C.E. ENGINEERING CORPORATION
801 W. 49th St. Springfield, IL 62761-1111

COMPUTER FILE NO.
04286-W03-PE2
PROJECT 04286-W03
5/22/06-MML

PLOT DATE = 5/22/2006
PLOT TIME = 12:27:42 PM
OPERATOR = michellel