


F.A.I.	SECTION	COUNTY	TOTAL SHEETS	SHEET NO.
94/90	2003-029I	COOK	344	281
STA.		TO STA.		
FED. ROAD DIST. NO.	ILLINOIS	FED. AID PROJECT		
62581				

14-660-0000 BRIDGE DASH SHEETS 660.21.6000.499

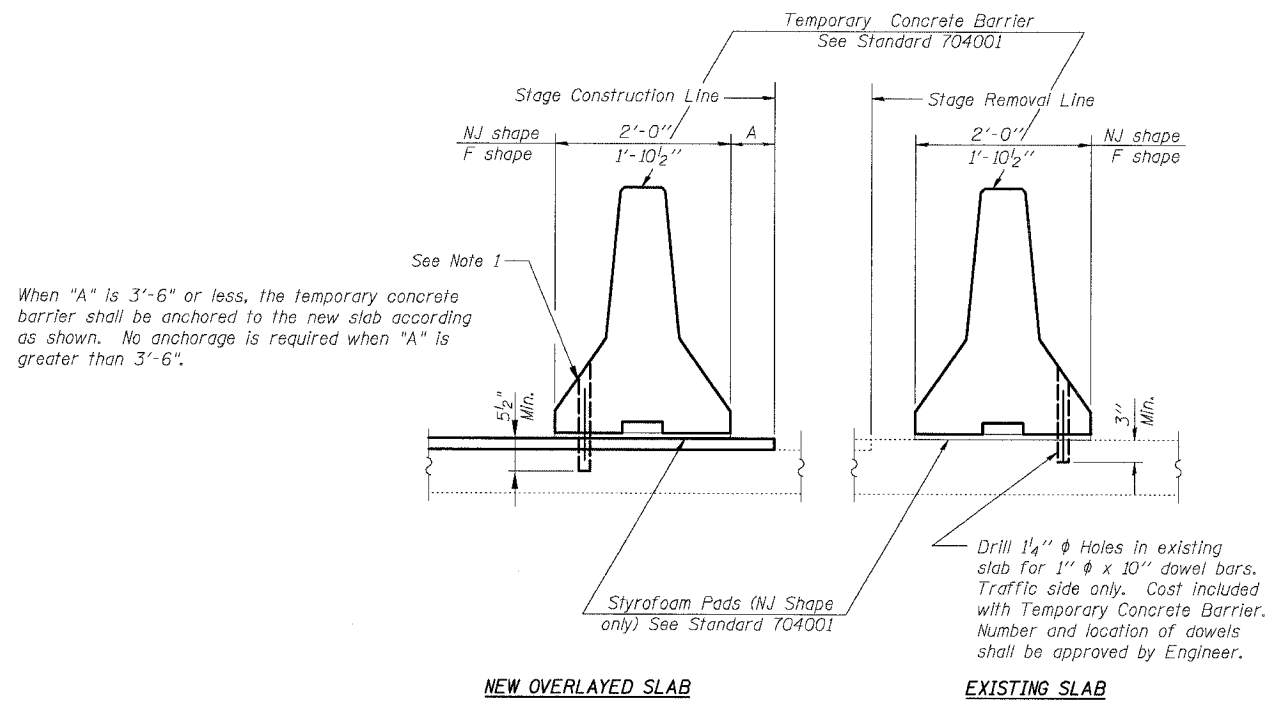

SECTIONS THRU SLAB

**NOTE:**

1. Drill 1/4"  $\phi$  Holes through new overlay into slab for 1"  $\phi$  x 12" dowel bars. Traffic side only as directed by Engineer. Repair hole with non-shrink epoxy grout as directed by the Engineer. Cost of anchorage and repair included with Temporary Concrete Barrier. Number and location of dowels shall be approved by the Engineer.
2. Contractor may provide alternate method of anchoring barrier to deck if reviewed and approved by the Engineer.

BOWMAN, BARRETT & ASSOCIATES INC.  
CONSULTING ENGINEERS  
Chicago, Illinois  
312.228.0100  
www.bbandainc.com



REVISIONS	
NAME	DATE

ILLINOIS DEPARTMENT OF TRANSPORTATION  
F.A.I. 94/90 (DAN RYAN EXPRESSWAY)  
SB DAN RYAN ELEVATED BRIDGE  
REPAIR FROM 15TH TO 28TH STREETS  
TEMPORARY CONCRETE BARRIER  
FOR STAGE CONSTRUCTION

SCALE: NTS  
DATE: 5/25/2006

DRAWN BY: LM  
CHECKED BY: BLU

5/25/2006 10:17:31 AM