


F.A.U. RTE.	SECTION	COUNTY	TOTAL SHEETS	SHEET NO.
3578	1327B	COOK	108	16
STA. 1503+19.73		TO STA. 1528+17.76		
FED. ROAD DIST. NO. 1		ILLINOIS FED. AID PROJECT		

DETOUR SCHEDULE						
SIGN	MUCTD DESIGNATION	SIZE	AREA	SIGN PANEL TYPE	COLOR	QUANTITY
	R11-2	48" X 30"	10 SQ. FT.	2	WHITE	2
	W20-3	36" X 36"	9 SQ. FT.	1	ORANGE	2
	W20-3	36" X 36"	9 SQ. FT.	1	ORANGE	2
	M4-10 R	48" X 18"	6 SQ. FT.	1	ORANGE	2
	R11-3a	60" X 30"	12.5 SQ. FT.	2	WHITE	1
	R11-3a	60" X 30"	12.5 SQ. FT.	2	WHITE	1
	M4-8	24" X 12"	2 SQ. FT.	1	WHITE	21
	M1-1100A	24" X 22"	3.67 SQ. FT.	1	WHITE	28
	M3-1	24" X 12"	2 SQ. FT.	1	WHITE	13
	M3-3	24" X 12"	2 SQ. FT.	1	WHITE	14
	W20-2	36" X 36"	9 SQ. FT.	1	ORANGE	2
	W20-2	36" X 36"	9 SQ. FT.	1	ORANGE	2
	M6-1 R	21" X 15"	2.18 SQ. FT.	1	WHITE	4
	M5-1 R	21" X 15"	2.18 SQ. FT.	1	WHITE	4
	M6-1 L	21" X 15"	2.18 SQ. FT.	1	WHITE	3
	M5-1 L	21" X 15"	2.18 SQ. FT.	1	WHITE	3
	M6-3	21" X 15"	2.18 SQ. FT.	1	WHITE	6
	M4-8b	24" X 12"	2 SQ. FT.	1	ORANGE	2
	M4-8a	24" X 18"	3 SQ. FT.	1	ORANGE	2

NOTE:
CHANGEABLE MESSAGE SIGNS ARE REQUIRED TWO WEEKS PRIOR AND TWO WEEKS AFTER THE DURATION OF THE PROJECT CONSTRUCTION AT BOTH ENDS OF THE PROJECT AND THE SIGNS WILL BE PAID FOR AS CHANGEABLE MESSAGE SIGNS. THE STATIC SIGNS ARE REQUIRED FOR THE DURATION OF THE PROJECT CONSTRUCTION AND WILL BE PAID FOR AS TEMPORARY INFORMATION SIGNING.

NOTE:
ONE WEEK BEFORE DETOUR IS IMPLEMENTED, THE CONTRACTOR MUST CALL THE IDOT DISTRICT 1 TRAFFIC SIGNAL ENGINEER AT 847-705-4424. SIGNAL TIMINGS MAY NEED TO BE ADJUSTED TO ACCOMMODATE THE NEW TRAFFIC PATTERNS/VOLUMES.

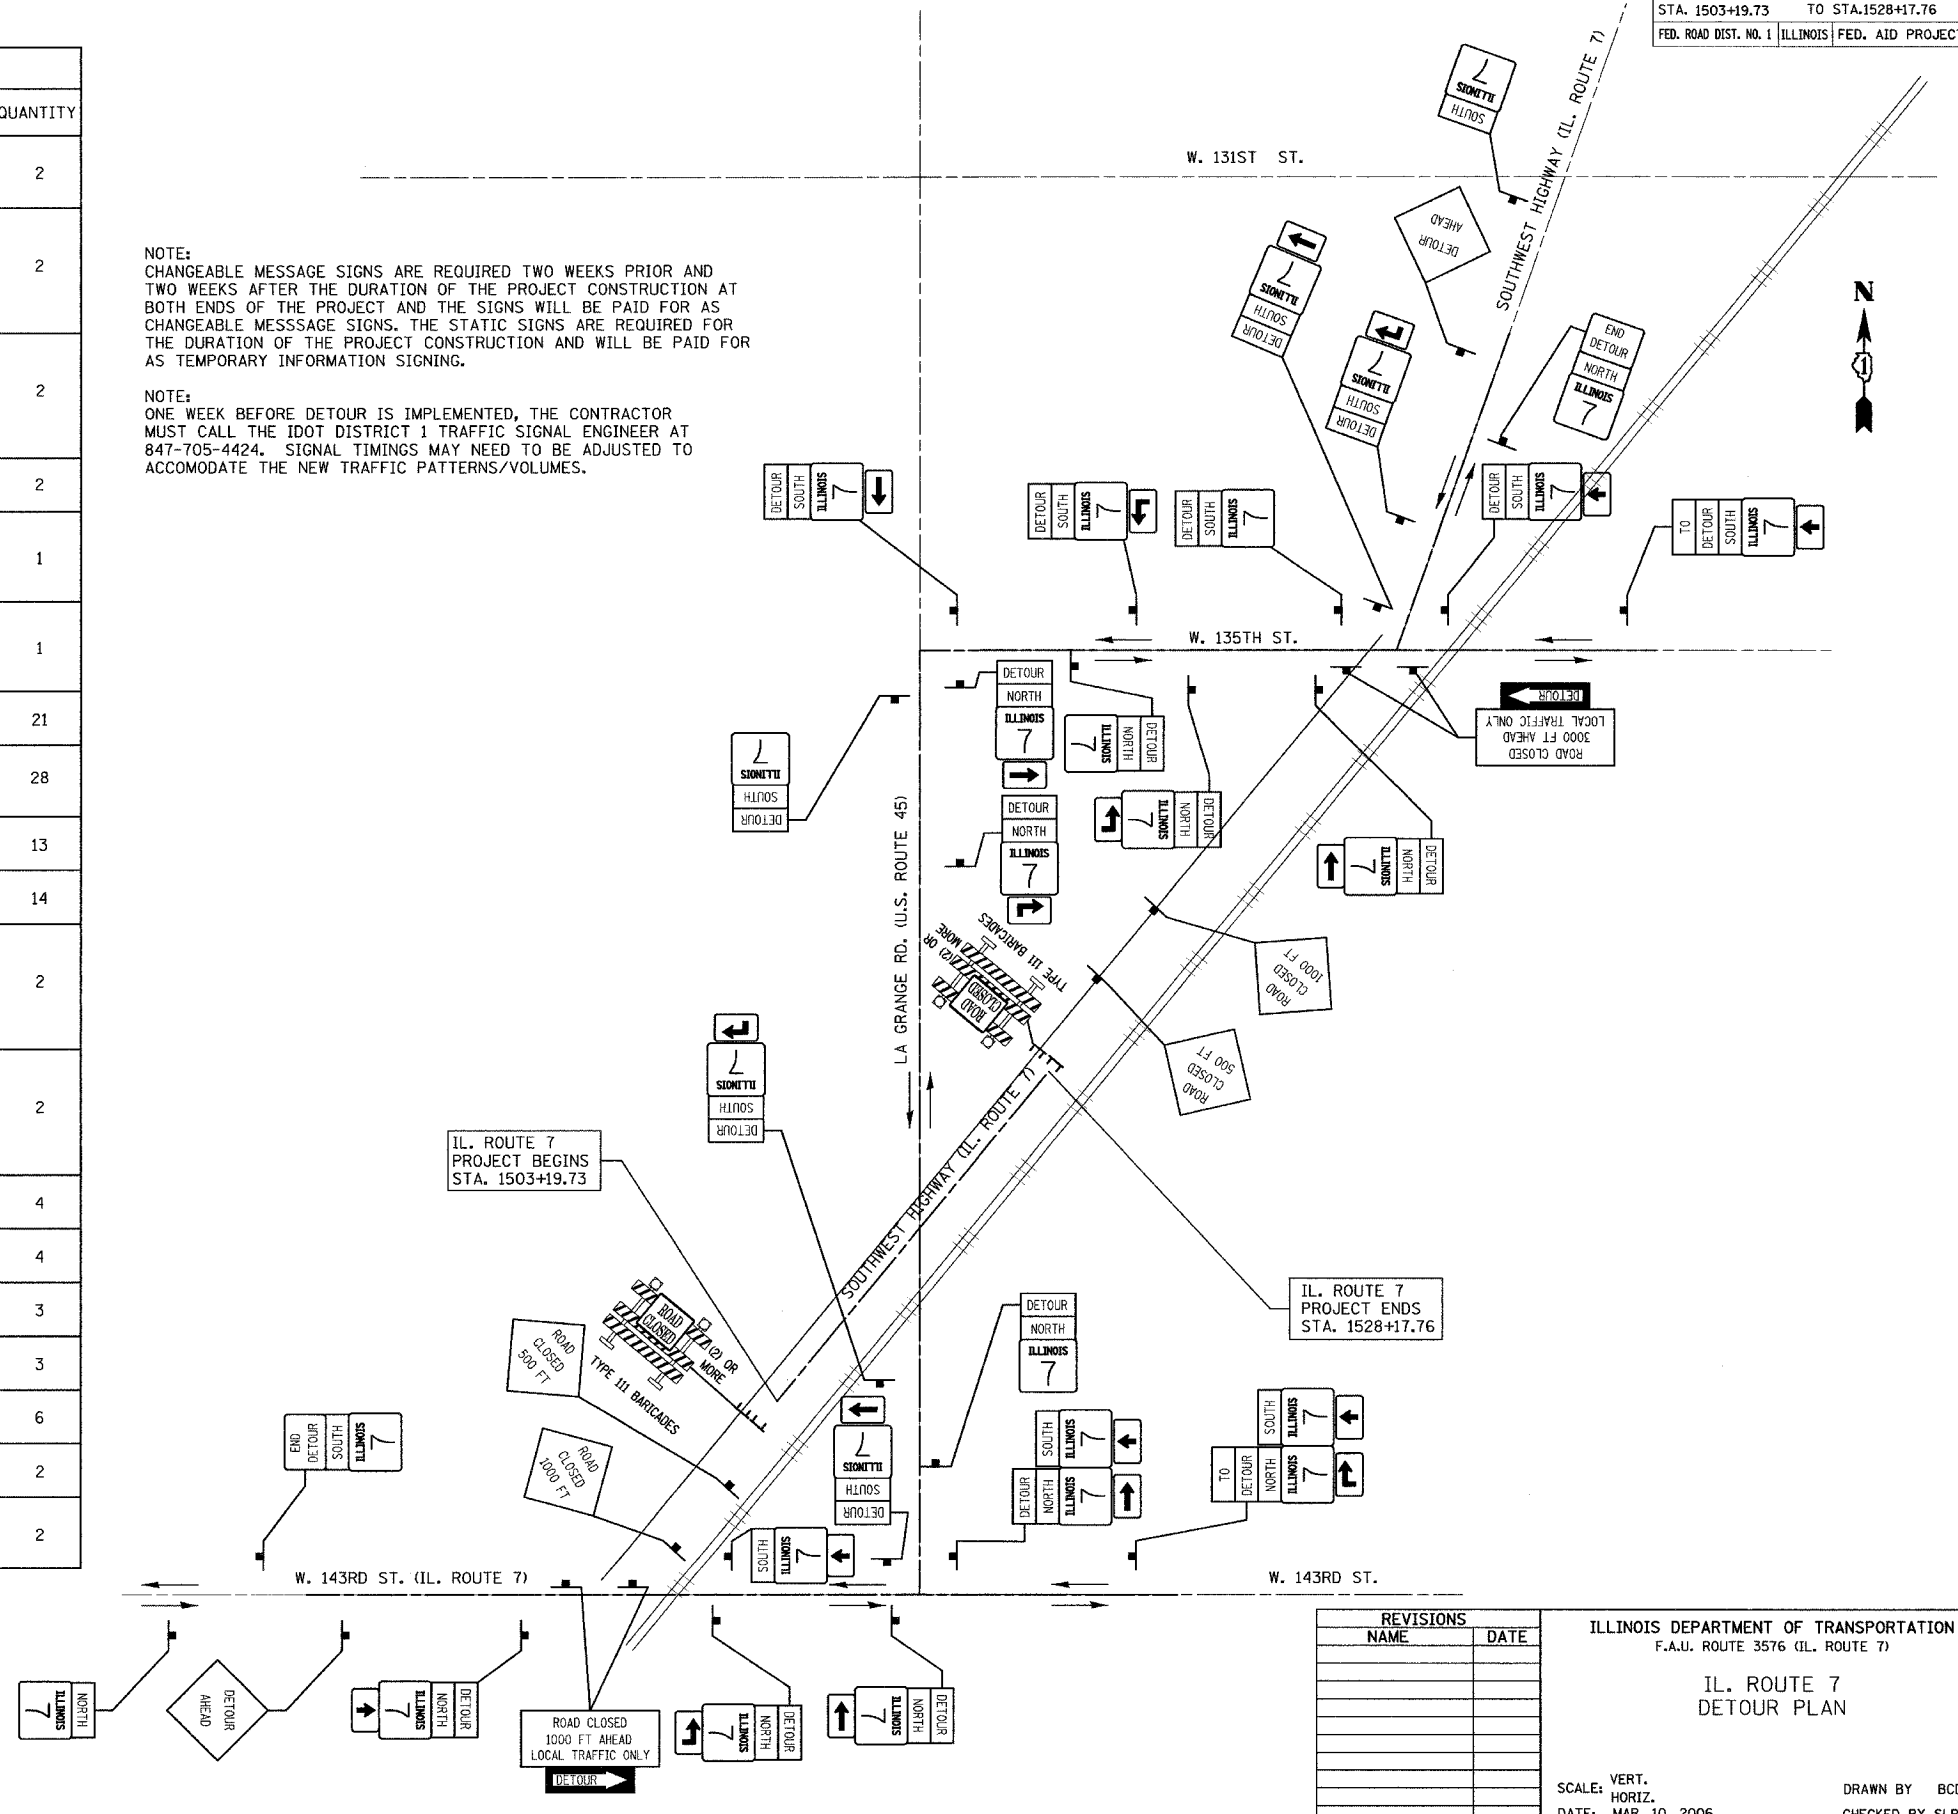

REVISIONS	
NAME	DATE

ILLINOIS DEPARTMENT OF TRANSPORTATION
F.A.U. ROUTE 3576 (IL. ROUTE 7)

**IL. ROUTE 7
DETOUR PLAN**

SCALE: VERT. DRAWN BY BCD
 HORIZ. CHECKED BY SLR
 DATE: MAR. 10, 2006

PLOT DATE = 4/20/2006
 PLOT SCALE = AS SHOWN
 REFERENCE = *REF*