


STATE OF ILLINOIS
DEPARTMENT OF TRANSPORTATION

ROUTE NO. FAU 3578	SECTION 1327 B	COUNTY COOK	TOTAL SHEETS 108	SHEET NO. 36	SHEET NO. 8 35 SHEETS
FED. ROAD DIST. NO. 7		ILLINOIS		FED. AID PROJECT	

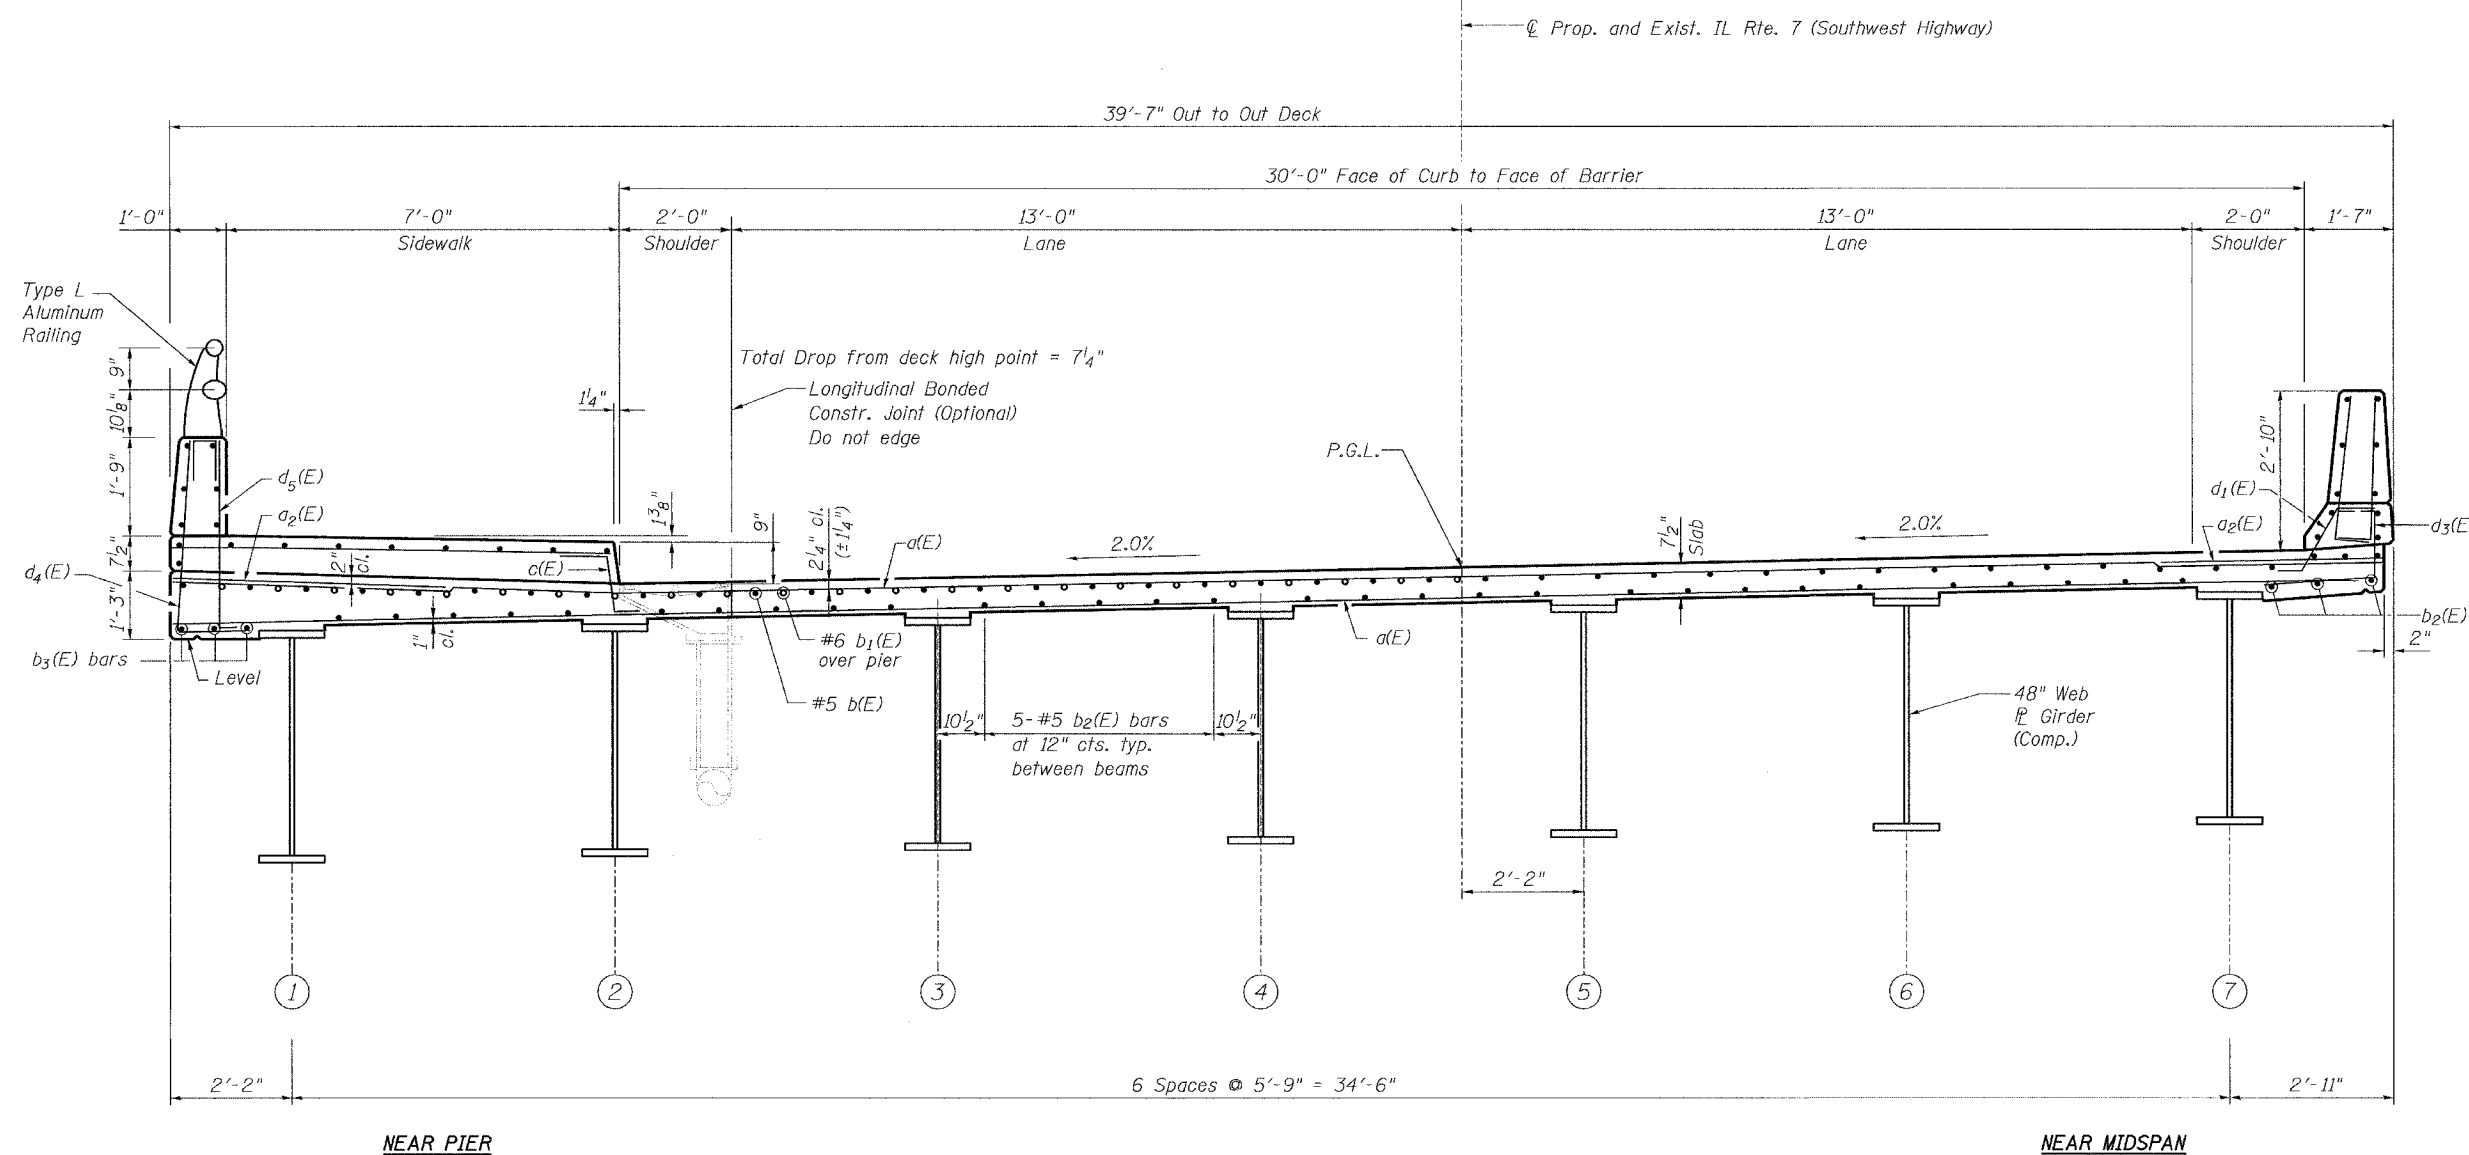

CROSS SECTION
Looking Upstation (Northeast)

DESIGNED	JJI
CHECKED	SRT
DRAWN	GM
CHECKED	SRT

B Bollinger, Lach & Associates, Inc.

Notes:
Reinforcement bars designated (E) shall be epoxy coated.
See Sheet 10 of 35 for drainage system and Bill of Material.
See Sheet 9 of 35 for parapet, barrier & sidewalk reinforcement.

SUPERSTRUCTURE CROSS SECTION
IL 7 (SOUTHWEST HIGHWAY) OVER
US 45 (LA GRANGE ROAD)
F.A.U. ROUTE 3578 SECTION 1327B
COOK COUNTY
STA. 1516+85.79
STRUCTURE NUMBER 016-2847