


PLOT DATE = 2/6/2006
 PLOT SCALE = 800:1
 REFERENCE = REF#

ORIGINAL SURVEY BY DATE
 SURVEYED BY DATE
 PLOTTED BY DATE
 NOTE BOOK NO.
 AREAS CHECKED

FINAL SURVEY BY DATE
 SURVEYED BY DATE
 PLOTTED BY DATE
 NOTE BOOK NO.
 AREAS CHECKED

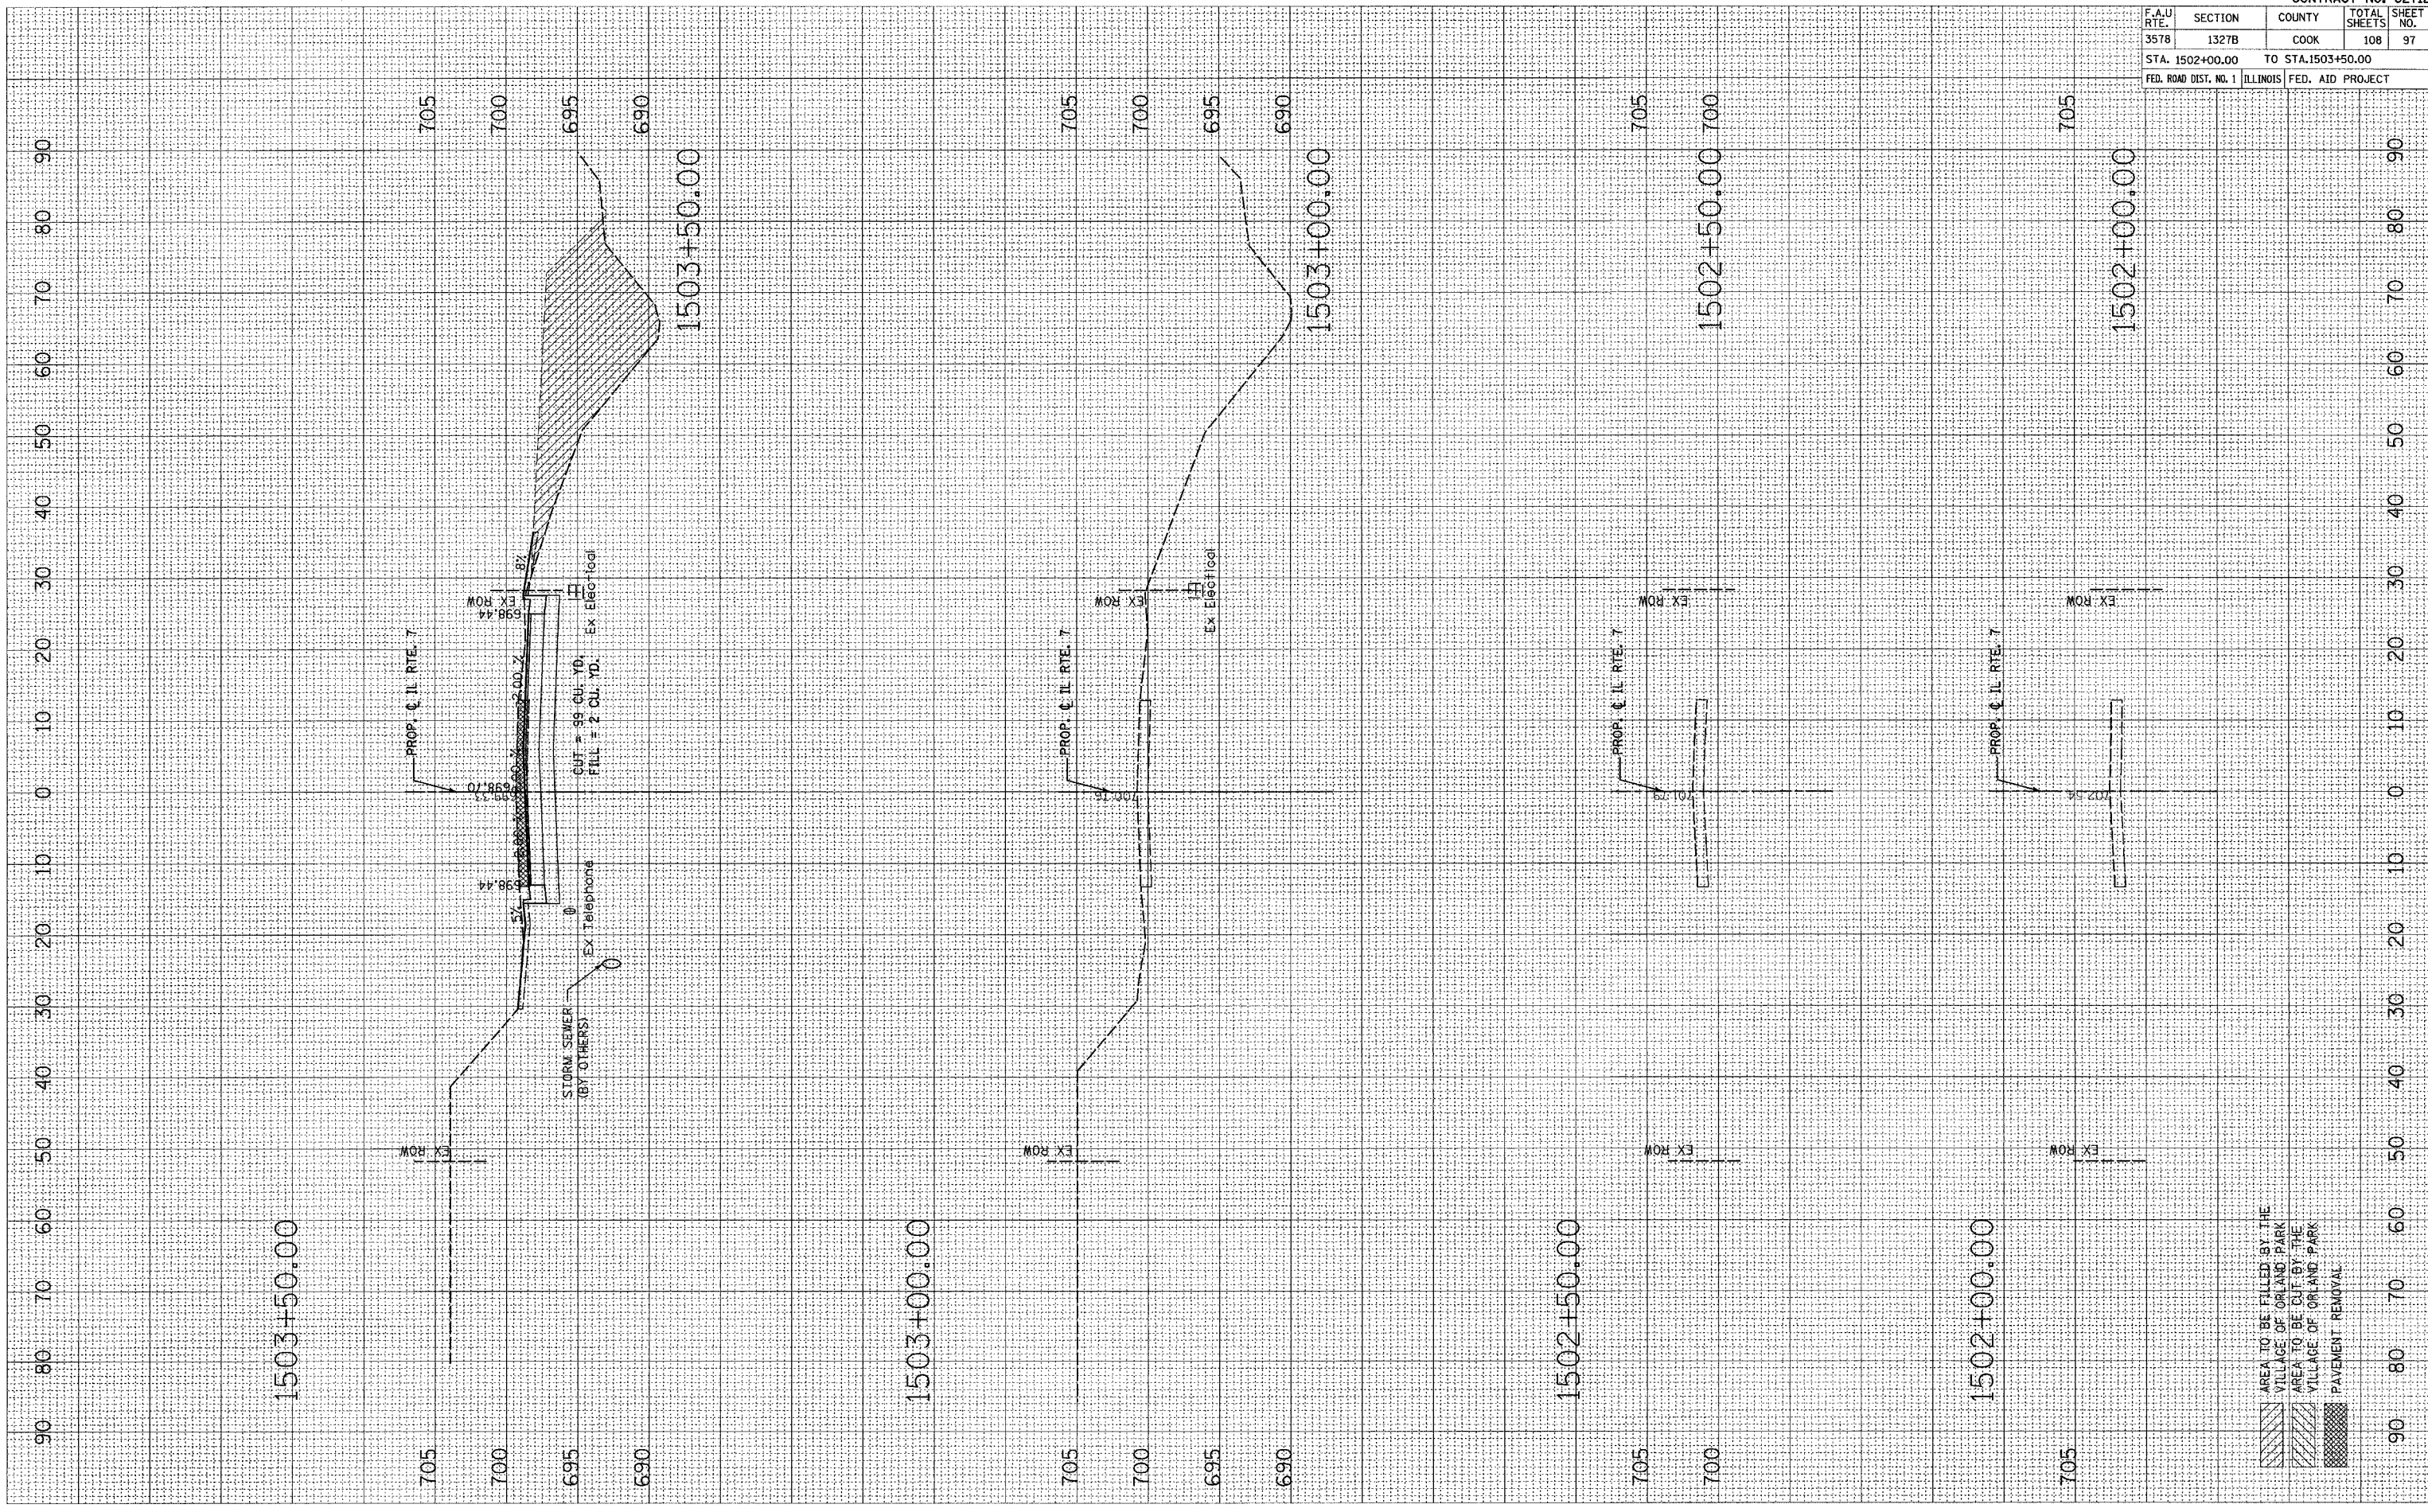

- AREA TO BE FILLED BY THE VILLAGE OF ORLAND PARK
- AREA TO BE CUT BY THE VILLAGE OF ORLAND PARK
- PAVEMENT REMOVAL

CONTRACT NO. 62712				
F.A.U. RTE.	SECTION	COUNTY	TOTAL SHEETS	SHEET NO.
3578	1327B	COOK	108	97
STA. 1502+00.00 TO STA. 1503+50.00				
FED. ROAD DIST. NO. 1 ILLINOIS FED. AID PROJECT				