


PLOT DATE = 3/6/2006
 PLOTTED BY = J. W. GOSPEL
 PLOT SCALE = 1" = 40.00'
 REFERENCE = SHEET 8

ORIGINAL SURVEY PLOTTED DATE
 SURVEYED BY
 PLOTTED BY
 NOTE BOOK NO.
 AREAS CHECKED

FINAL SURVEY PLOTTED DATE
 SURVEYED BY
 PLOTTED BY
 NOTE BOOK NO.
 AREAS CHECKED

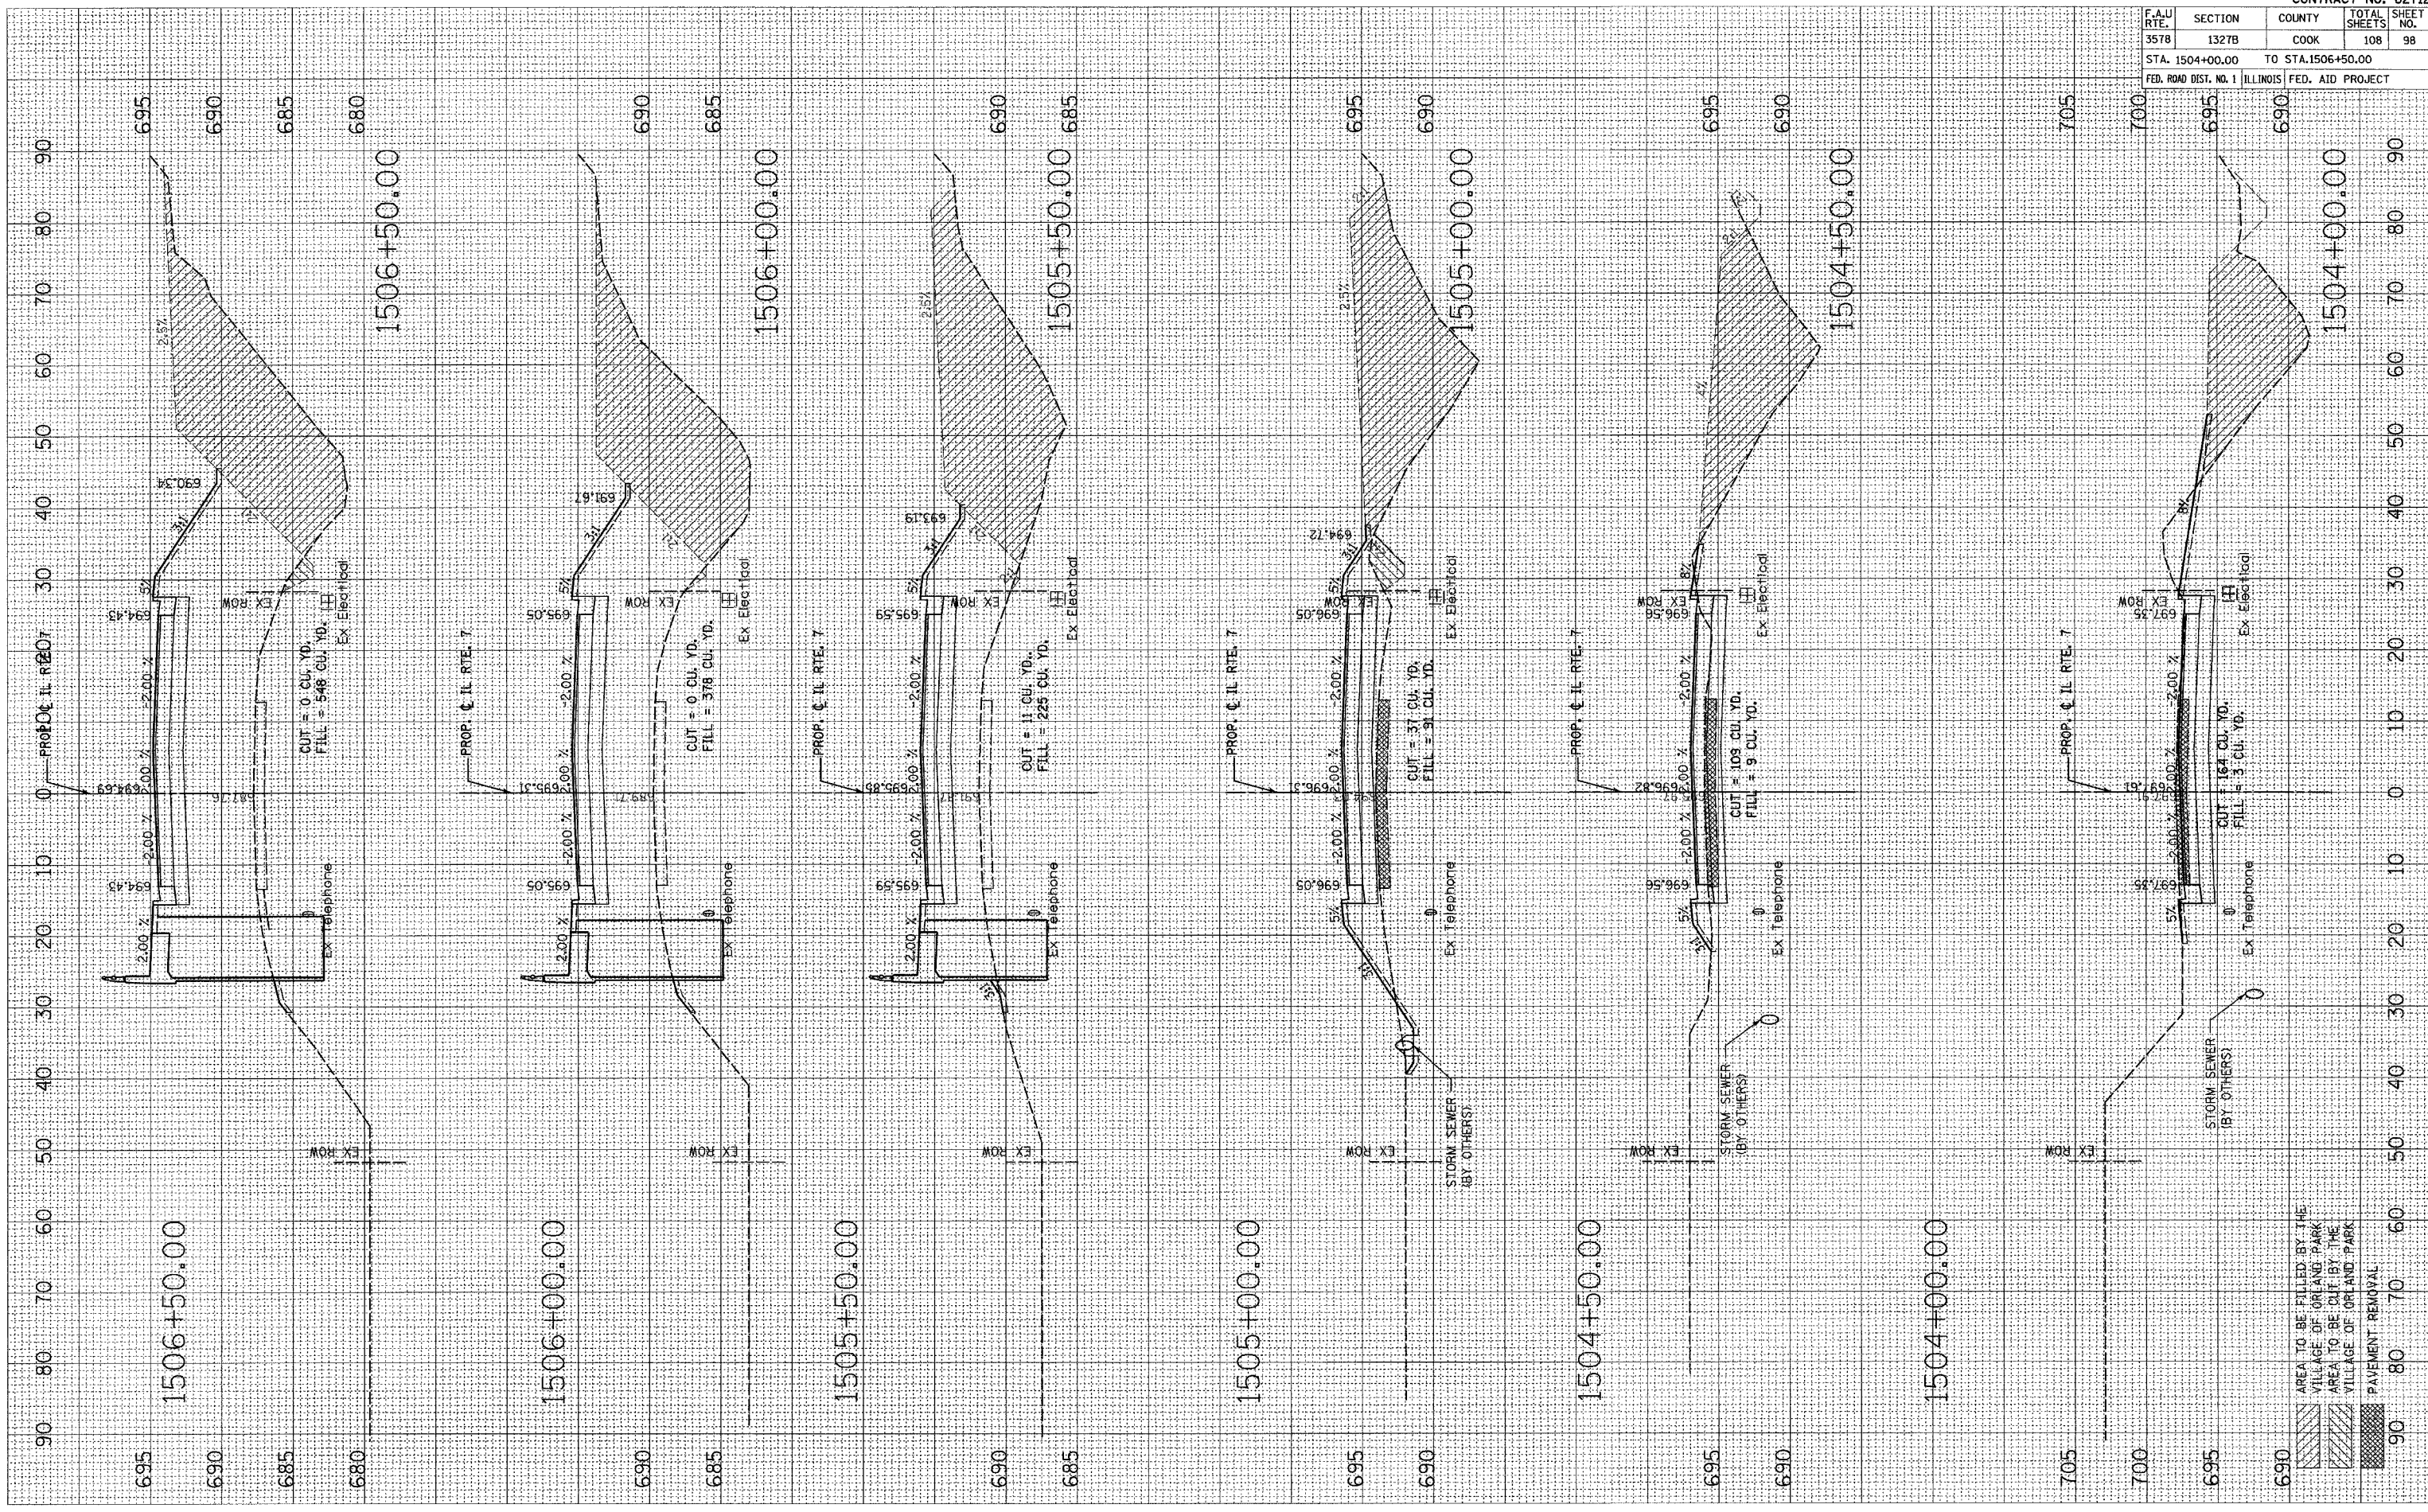

AREA TO BE FILLED BY THE VILLAGE OF ORLAND PARK
 AREA TO BE CUT BY THE VILLAGE OF ORLAND PARK
 PAVEMENT REMOVAL

F.A.U. RTE.	SECTION	COUNTY	TOTAL SHEETS	SHEET NO.
3578	1327B	COOK	108	98

STA. 1504+00.00 TO STA. 1506+50.00
 FED. ROAD DIST. NO. 1 ILLINOIS FED. AID PROJECT

CONTRACT NO. 62712