


PLOT DATE = 2/8/2006  
 FILE NAME = H:\CUL 7\Proposed Plans\Geopak\1508\1508.dwg  
 PLOT SCALE = 1"=40'  
 REFERENCE = REF#

ORIGINAL SURVEYED BY DATE  
 SURVEY PLOTTED BY DATE  
 REVISIONS BY DATE  
 AREAS CHECKED

FINAL SURVEYED BY DATE  
 SURVEY PLOTTED BY DATE  
 REVISIONS BY DATE  
 AREAS CHECKED

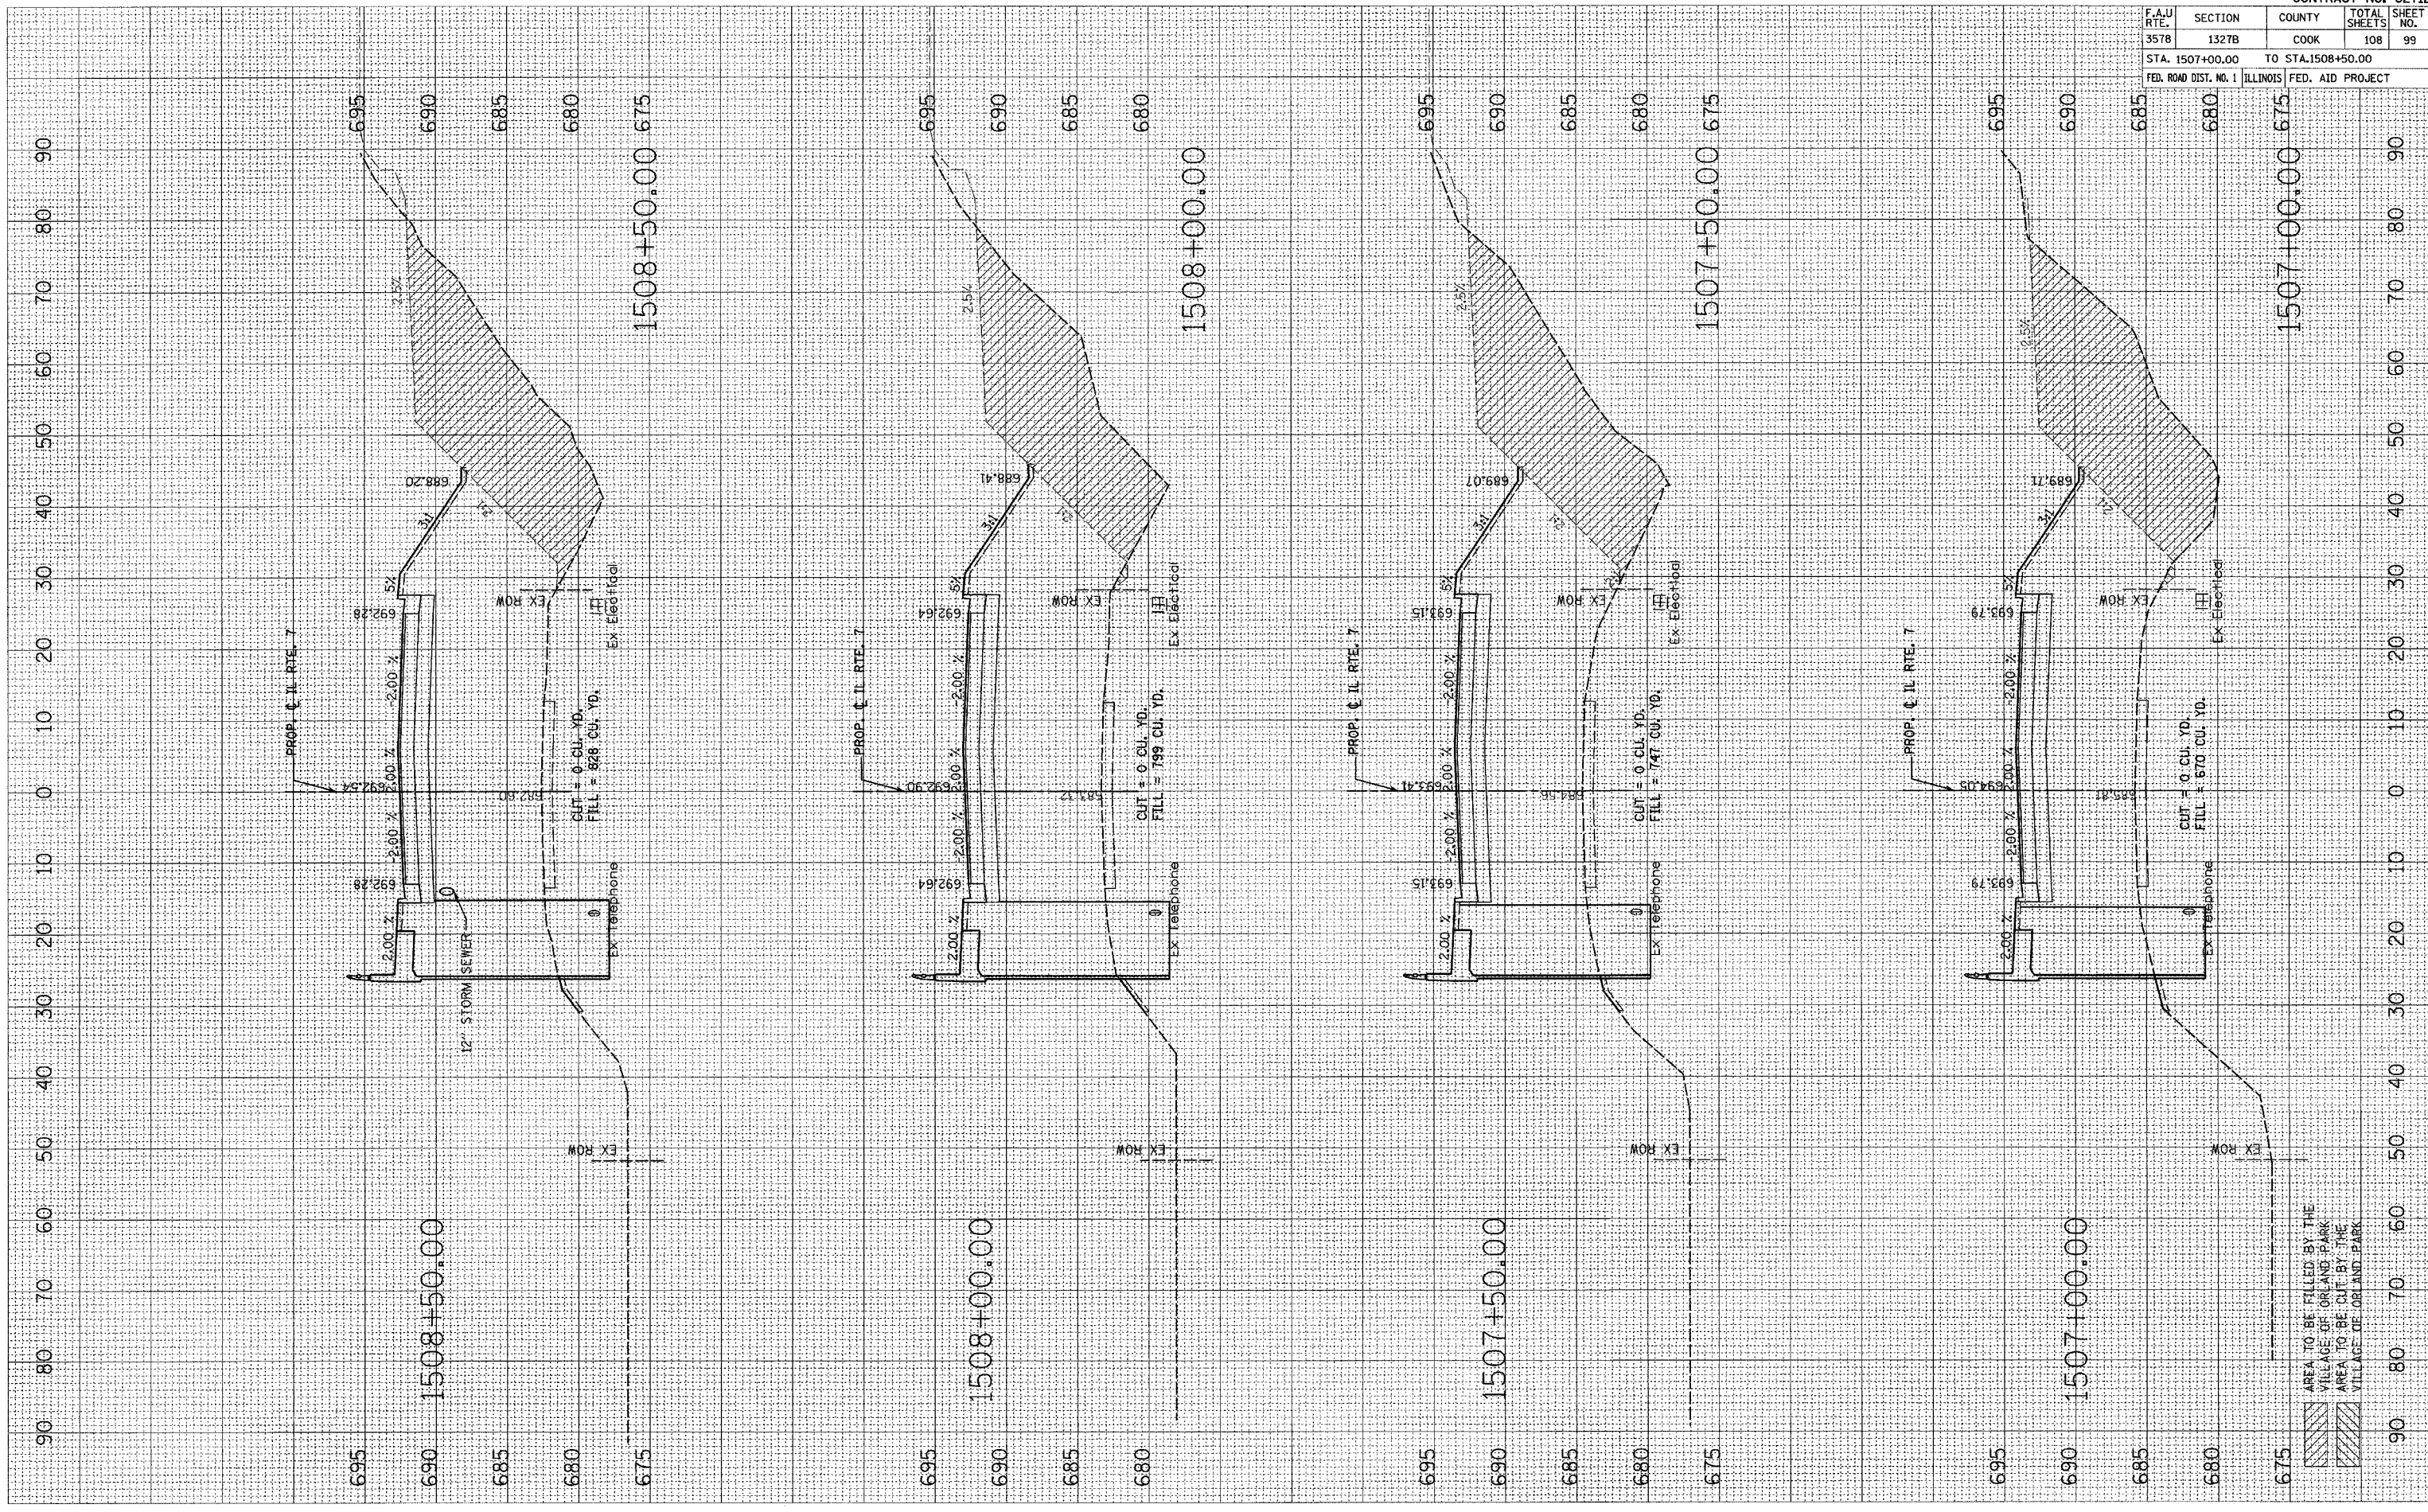

F.A.U. RTE.	SECTION	COUNTY	TOTAL SHEETS	SHEET NO.
3578	1327B	COOK	108	99
STA. 1507+00.00		TO STA. 1508+50.00		
FED. ROAD DIST. NO. 1 ILLINOIS FED. AID PROJECT				

AREA TO BE FILLED BY THE VILLAGE OF ORLAND PARK  
 AREA TO BE CUT BY THE VILLAGE OF ORLAND PARK