


PLOT DATE = 2/6/2006  
 PLOT SCALE = AS SHOWN  
 REFERENCE = SHEET #

ORIGINAL SURVEYED  
 SURVEY PLOTTED  
 PLATE NO.  
 BY: \_\_\_\_\_ DATE: \_\_\_\_\_  
 AREAS CHECKED

FINAL SURVEYED  
 SURVEY PLOTTED  
 PLATE NO.  
 BY: \_\_\_\_\_ DATE: \_\_\_\_\_  
 AREAS CHECKED

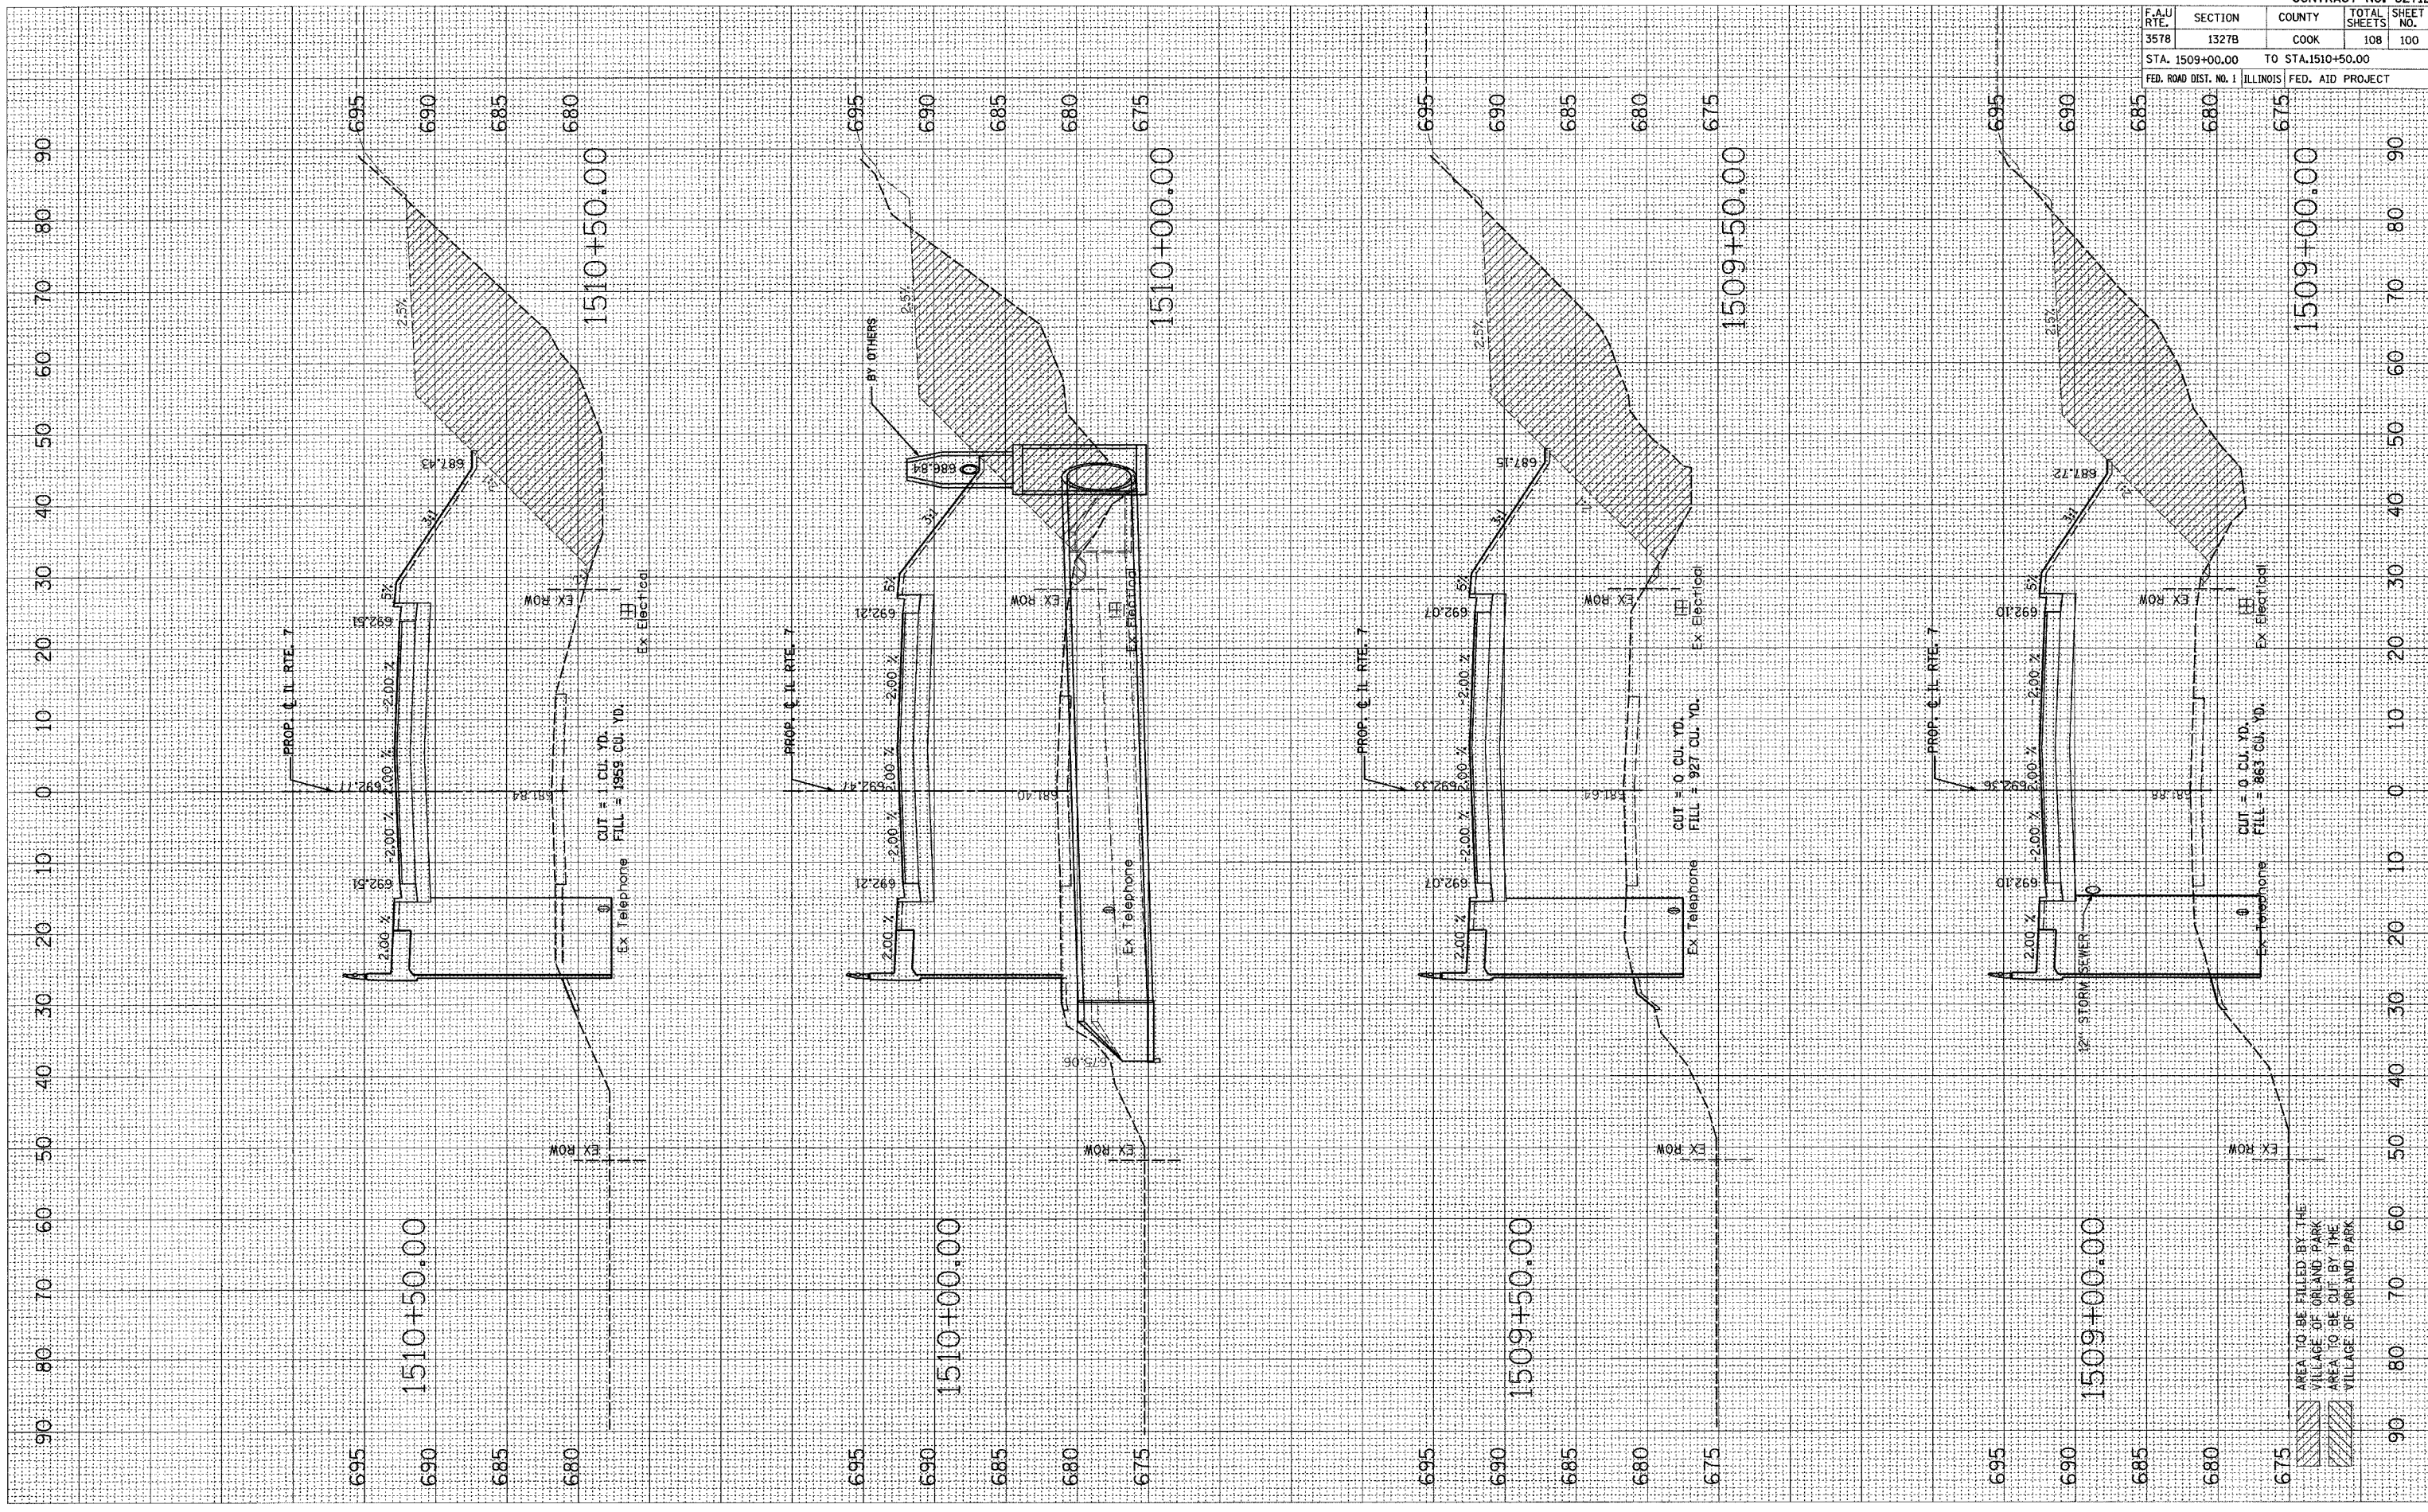

F.A.U. RTE.	SECTION	COUNTY	TOTAL SHEETS	SHEET NO.
3578	1327B	COOK	108	100
STA. 1509+00.00 TO STA. 1510+50.00				
FED. ROAD DIST. NO. 1 ILLINOIS FED. AID PROJECT				

AREA TO BE FILLED BY THE VILLAGE OF ORLAND PARK  
 AREA TO BE CUT BY THE VILLAGE OF ORLAND PARK