


PLOT DATE = 3/9/2006
 PLOT SCALE = 1"=40'
 REFERENCE = SHEET

ORIGINAL SURVEYED
 SURVEY PLOTTED
 PLOTTED DATE
 BY: _____
 AREAS CHECKED

FINAL SURVEYED
 SURVEY PLOTTED
 PLOTTED DATE
 BY: _____
 AREAS CHECKED

DATE

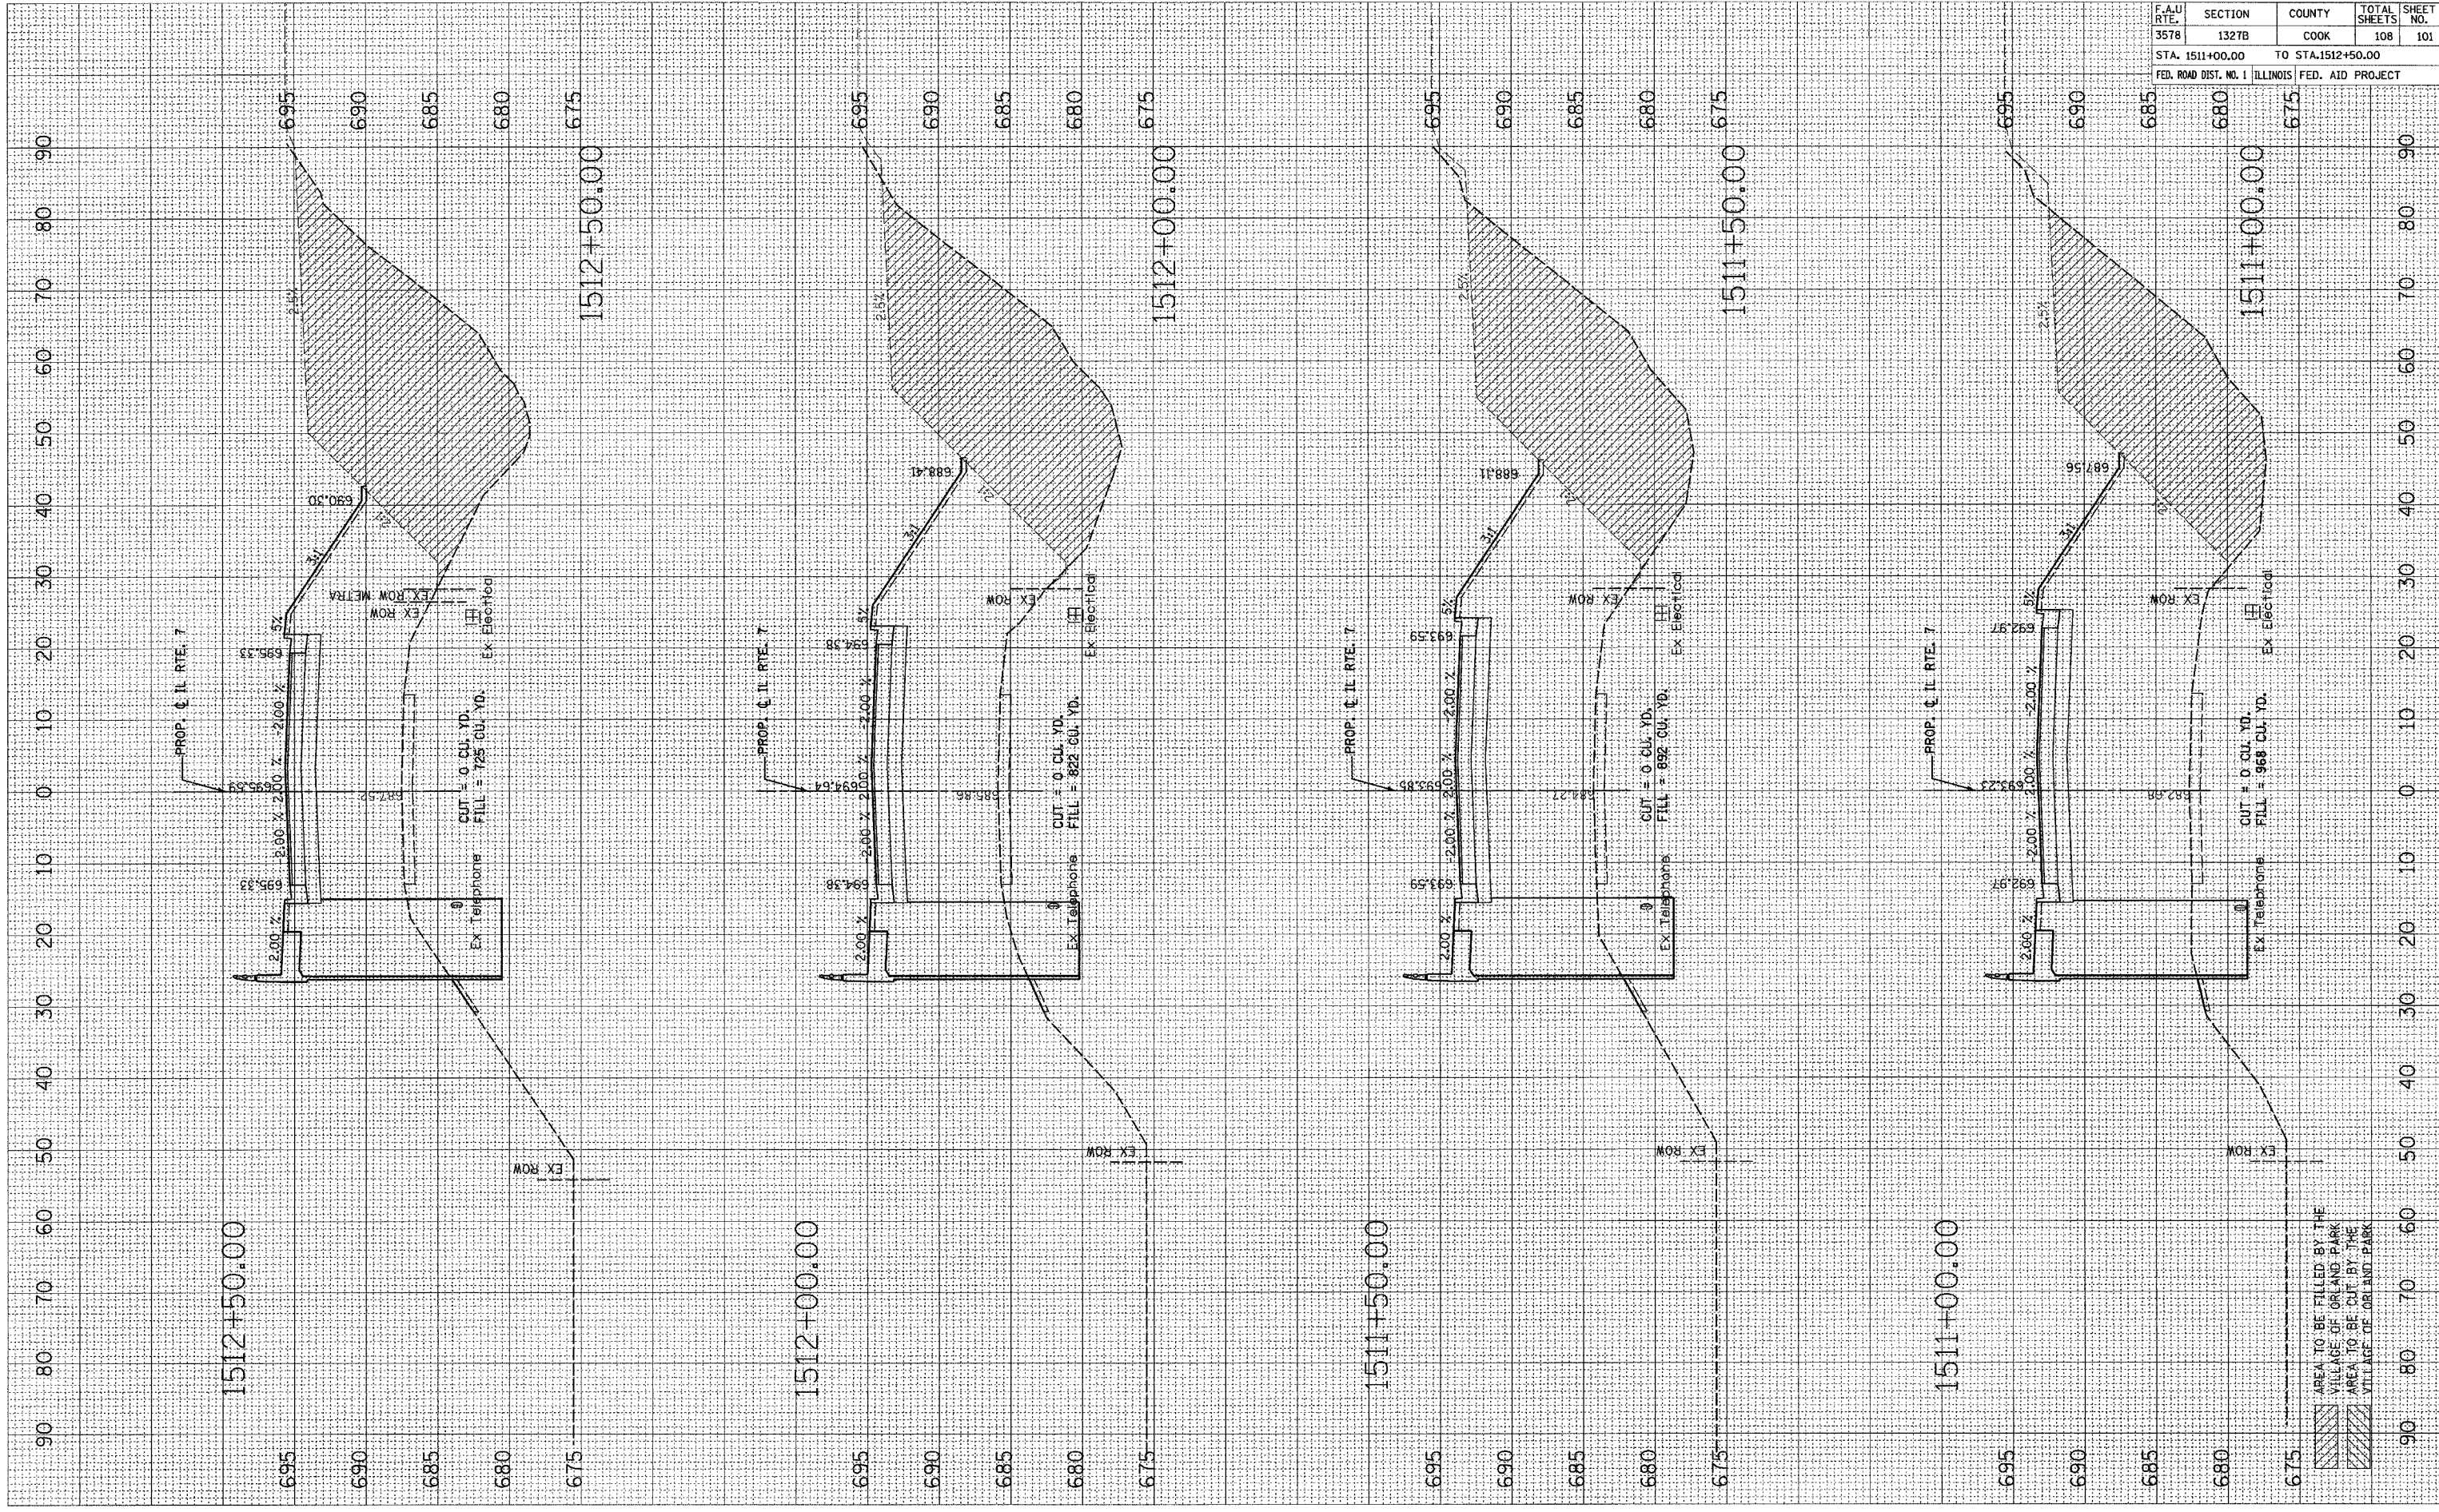

AREA TO BE FILLED BY THE
 VILLAGE OF ORLAND PARK
 AREA TO BE CUT BY THE
 VILLAGE OF ORLAND PARK

| F.A.U. RTE. | SECTION | COUNTY | TOTAL SHEETS | SHEET NO. |
|---|---------|--------|--------------|-----------|
| 3578 | 1327B | COOK | 108 | 101 |
| STA. 1511+00.00 TO STA. 1512+50.00 | | | | |
| FED. ROAD DIST. NO. 1 ILLINOIS FED. AID PROJECT | | | | |

CONTRACT NO. 62712