


PLOT DATE = 3/8/2006
 FILE NAME = H:\CADD\7\Proposed-Plan\A\Geopak\1513\1513.dwg
 PLOT SCALE = 1"=40'
 REFERENCE =

ORIGINAL SURVEYED
 SPLIT PLOTTED
 DATE
 BY
 AREAS CHECKED

FINAL SURVEYED
 SPLIT PLOTTED
 DATE
 BY
 AREAS CHECKED

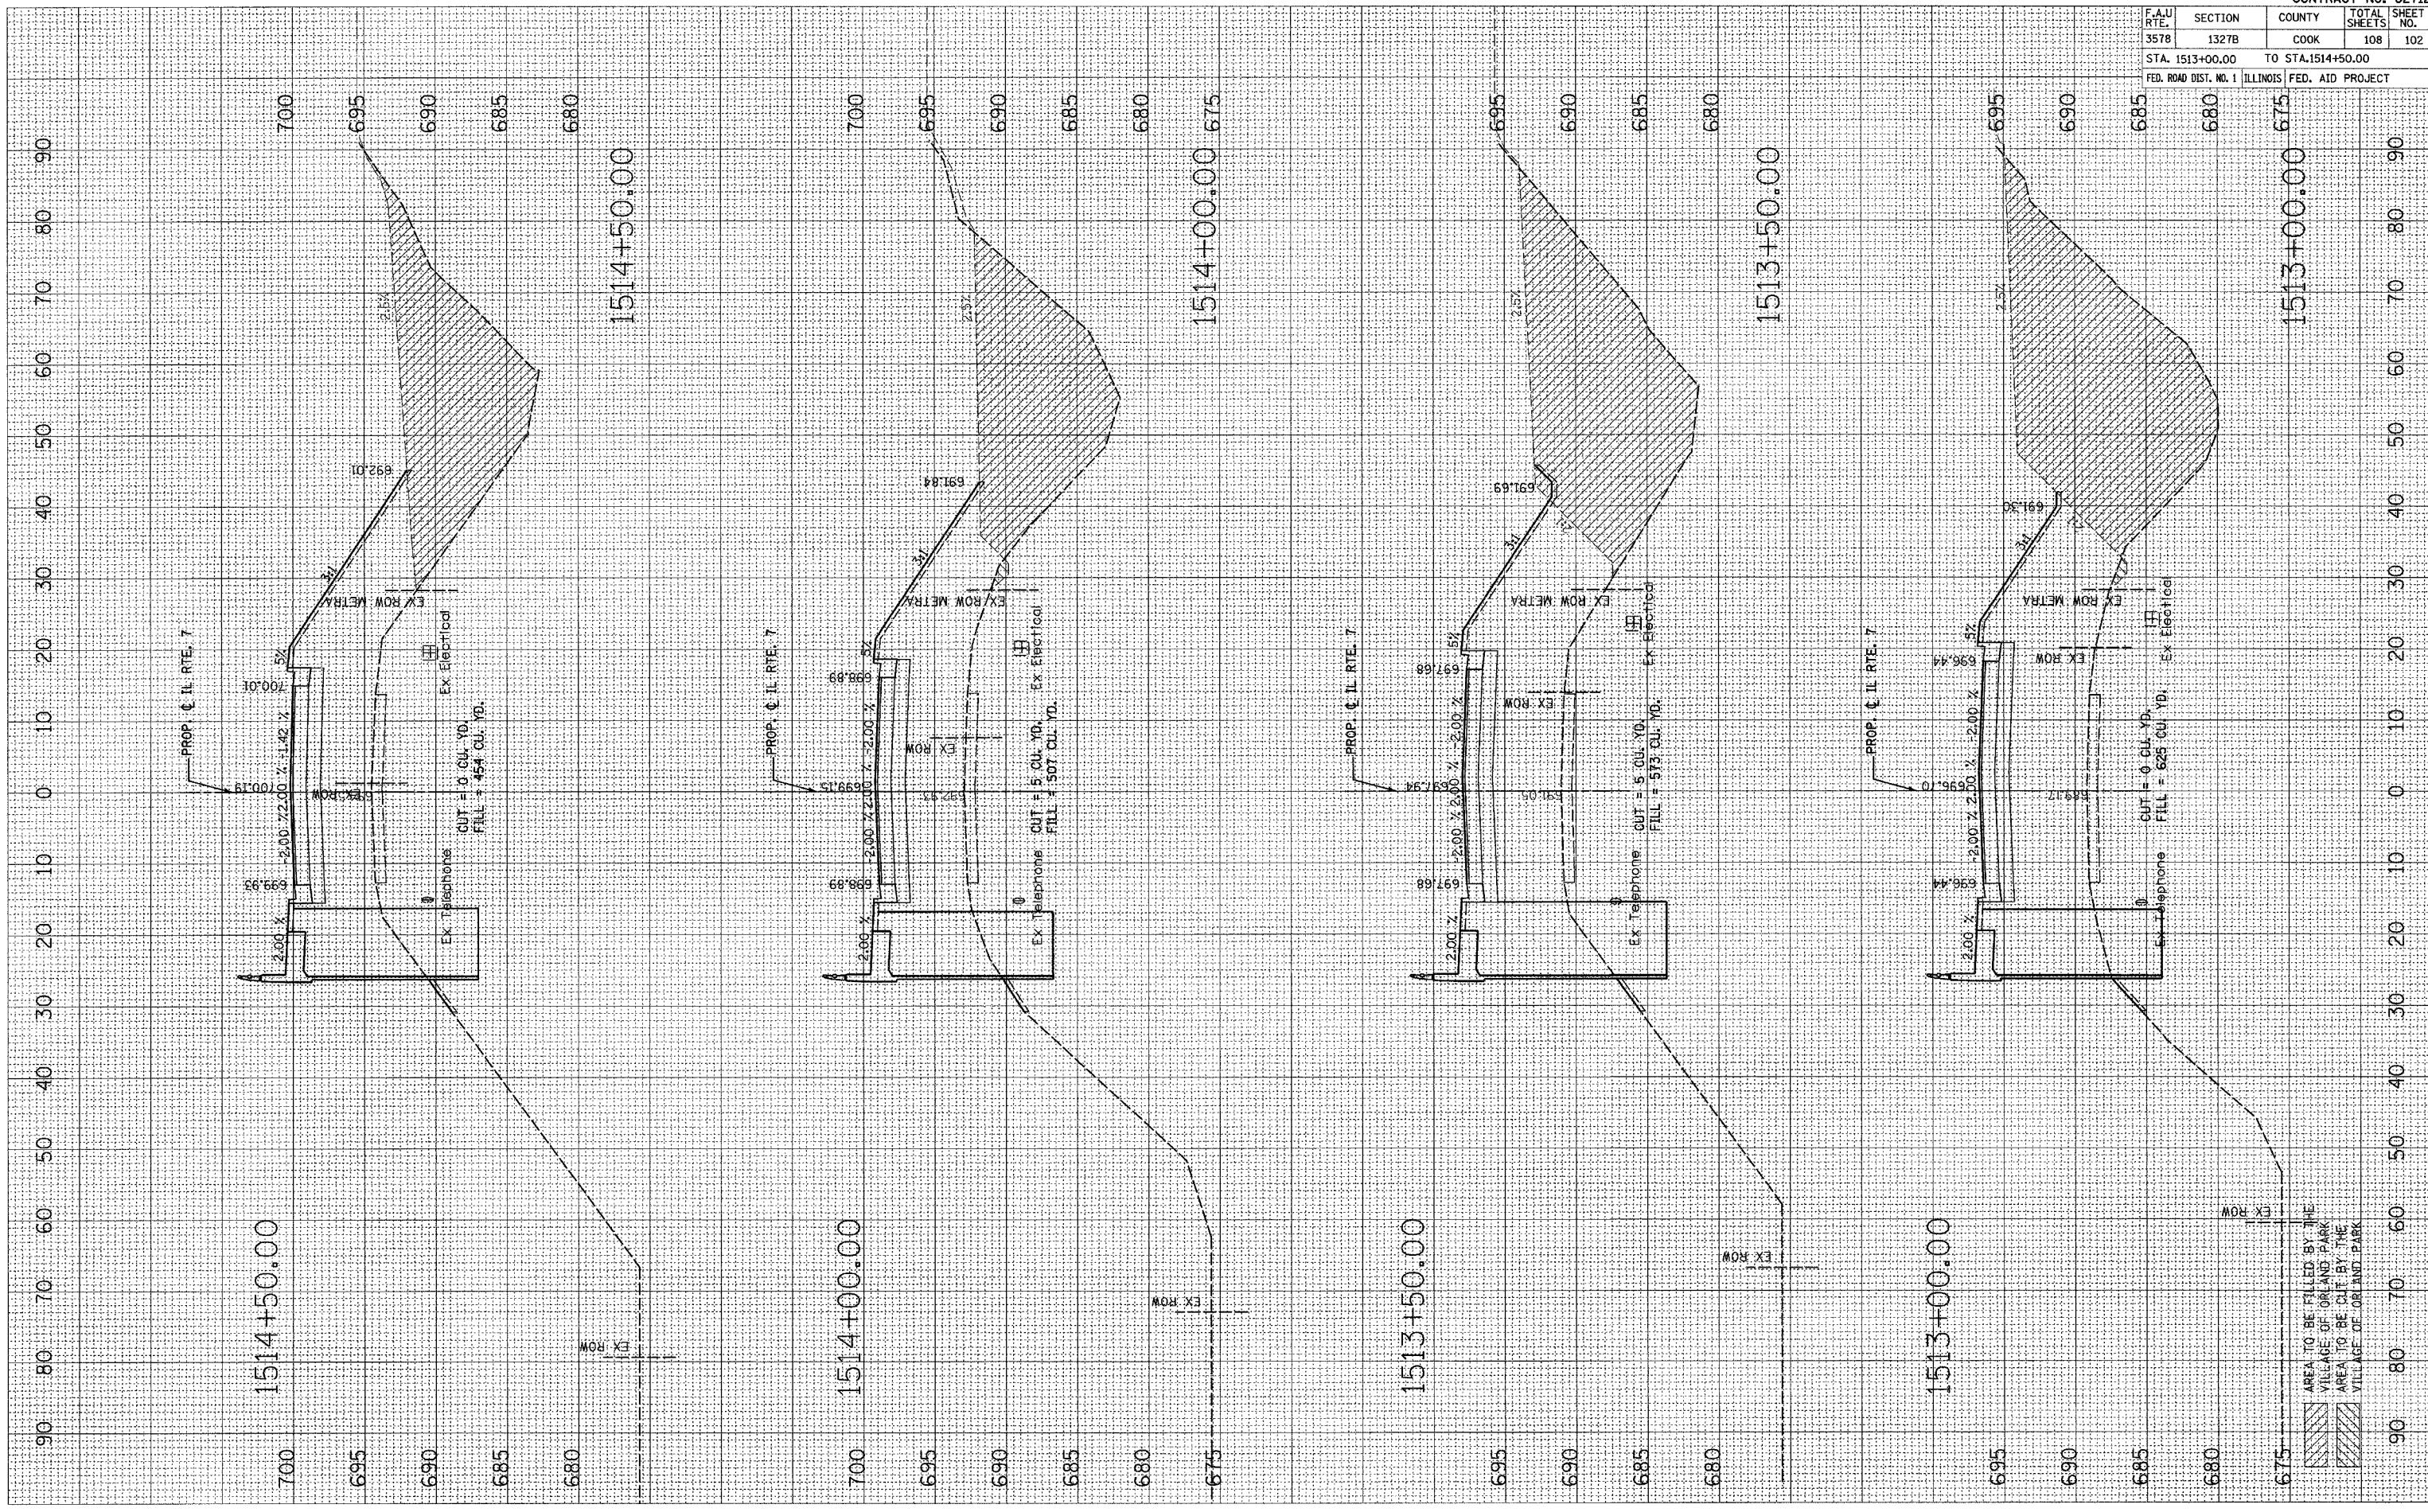

F.A.U. RTE.	SECTION	COUNTY	TOTAL SHEETS	SHEET NO.
3578	1327B	COOK	108	102
STA. 1513+00.00		TO STA. 1514+50.00		
FED. ROAD DIST. NO. 1 ILLINOIS FED. AID PROJECT				

AREA TO BE FILLED BY THE
 VILLAGE OF ORLAND PARK
 AREA TO BE CUT BY THE
 VILLAGE OF ORLAND PARK