


PLOT DATE = 2/9/2006  
 PLOT SCALE = 1" = 40' HORIZ.  
 PLOT SCALE = 1" = 8' VERT.  
 REFERENCE = SHEET #

ORIGINAL SURVEYED  
 SURVEY PLOTTED  
 PLATE NO. \_\_\_\_\_  
 BY \_\_\_\_\_ DATE \_\_\_\_\_  
 AREAS CHECKED

FINAL SURVEYED  
 SURVEY PLOTTED  
 PLATE NO. \_\_\_\_\_  
 BY \_\_\_\_\_ DATE \_\_\_\_\_  
 AREAS CHECKED

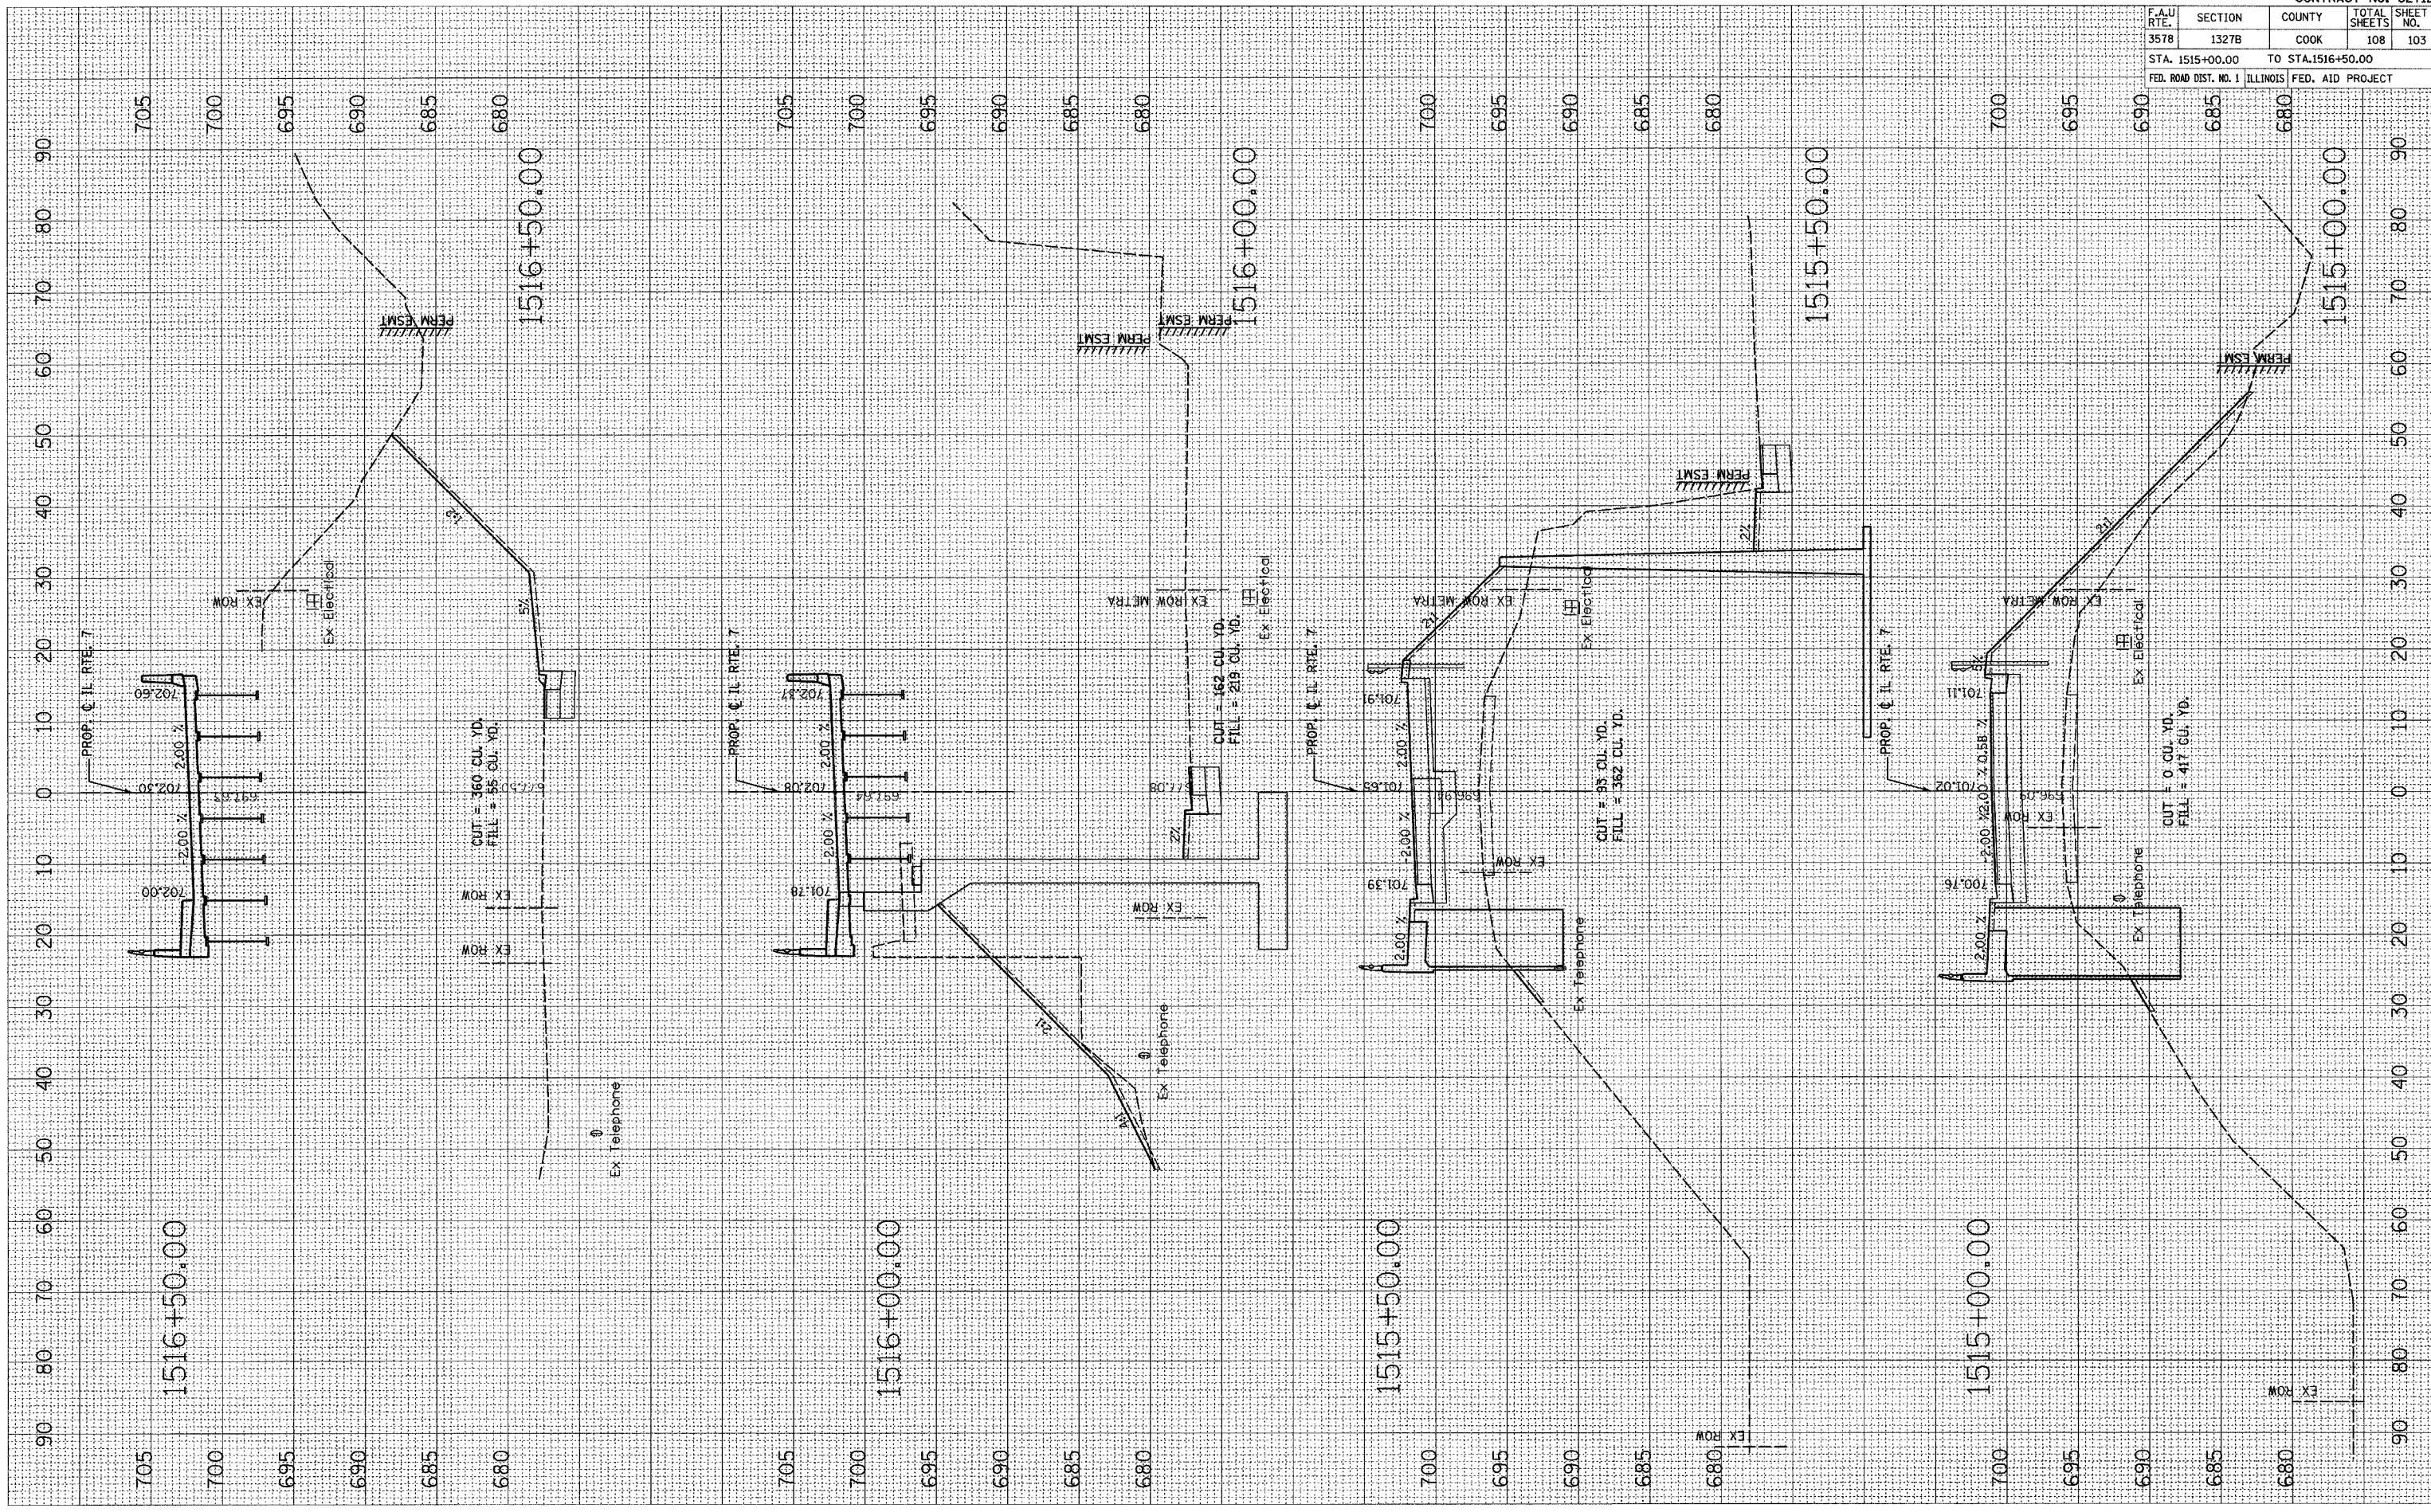

CONTRACT NO. 62712				
F.A.U. RTE.	SECTION	COUNTY	TOTAL SHEETS	SHEET NO.
3578	1327B	COOK	108	103
STA. 1515+00.00		TO STA. 1516+50.00		
FED. ROAD DIST. NO. 1 ILLINOIS FED. AID PROJECT				