


PLOT DATE = 3/9/2005  
 PLOT SCALE = 1"=40'  
 REFERENCE = REF#

ORIGINAL SURVEY  
 SURVEYED PLOTTED  
 DATE  
 BY  
 AREAS CHECKED

FINAL SURVEY  
 SURVEYED PLOTTED  
 TEMPLATE  
 NOTE BOOK  
 AREAS CHECKED  
 NO.

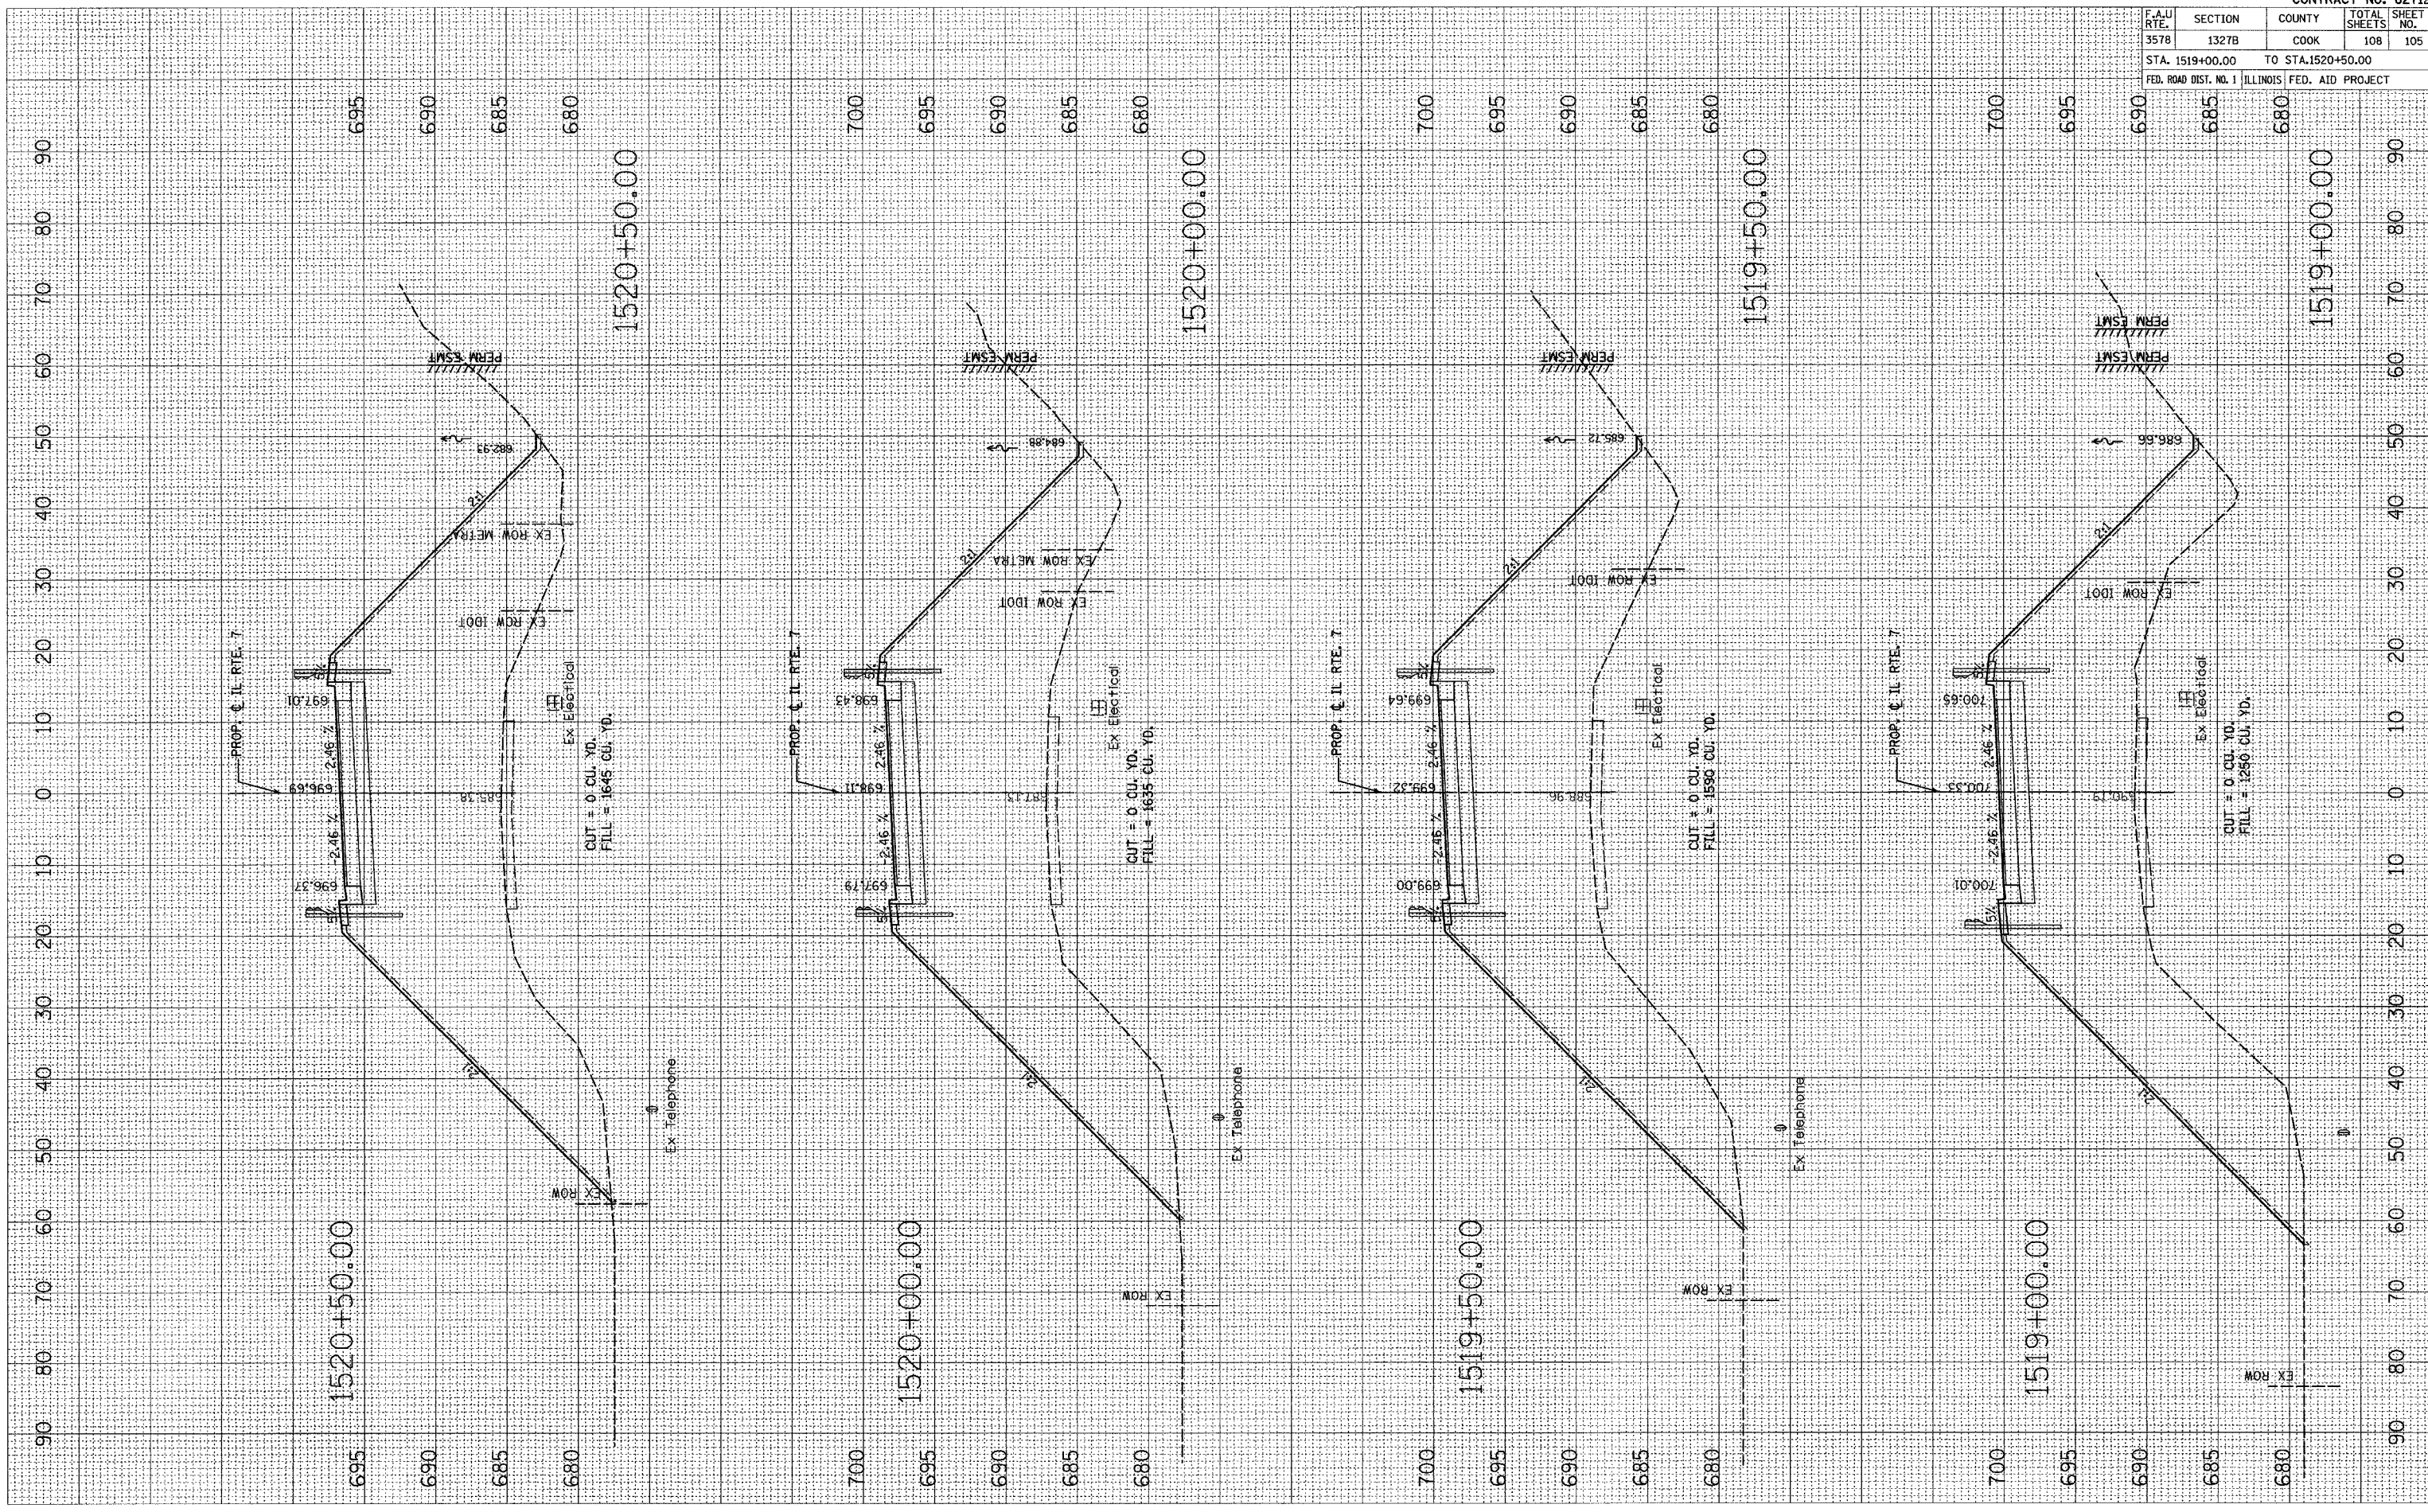

F.A.U. RTE.	SECTION	COUNTY	TOTAL SHEETS	SHEET NO.
3578	1327B	COOK	108	105

STA. 1519+00.00 TO STA. 1520+50.00  
 FED. ROAD DIST. NO. 1 ILLINOIS FED. AID PROJECT

CONTRACT NO. 62712