


PLOT DATE: 3/9/2006
 PLOT SCALE: 1"=40'
 REFERENCE: A REF'S

ORIGINAL SURVEY PLOTTED LATE AREAS CHECKED

FINAL SURVEY PLOTTED LATE AREAS CHECKED

BY: _____ DATE: _____

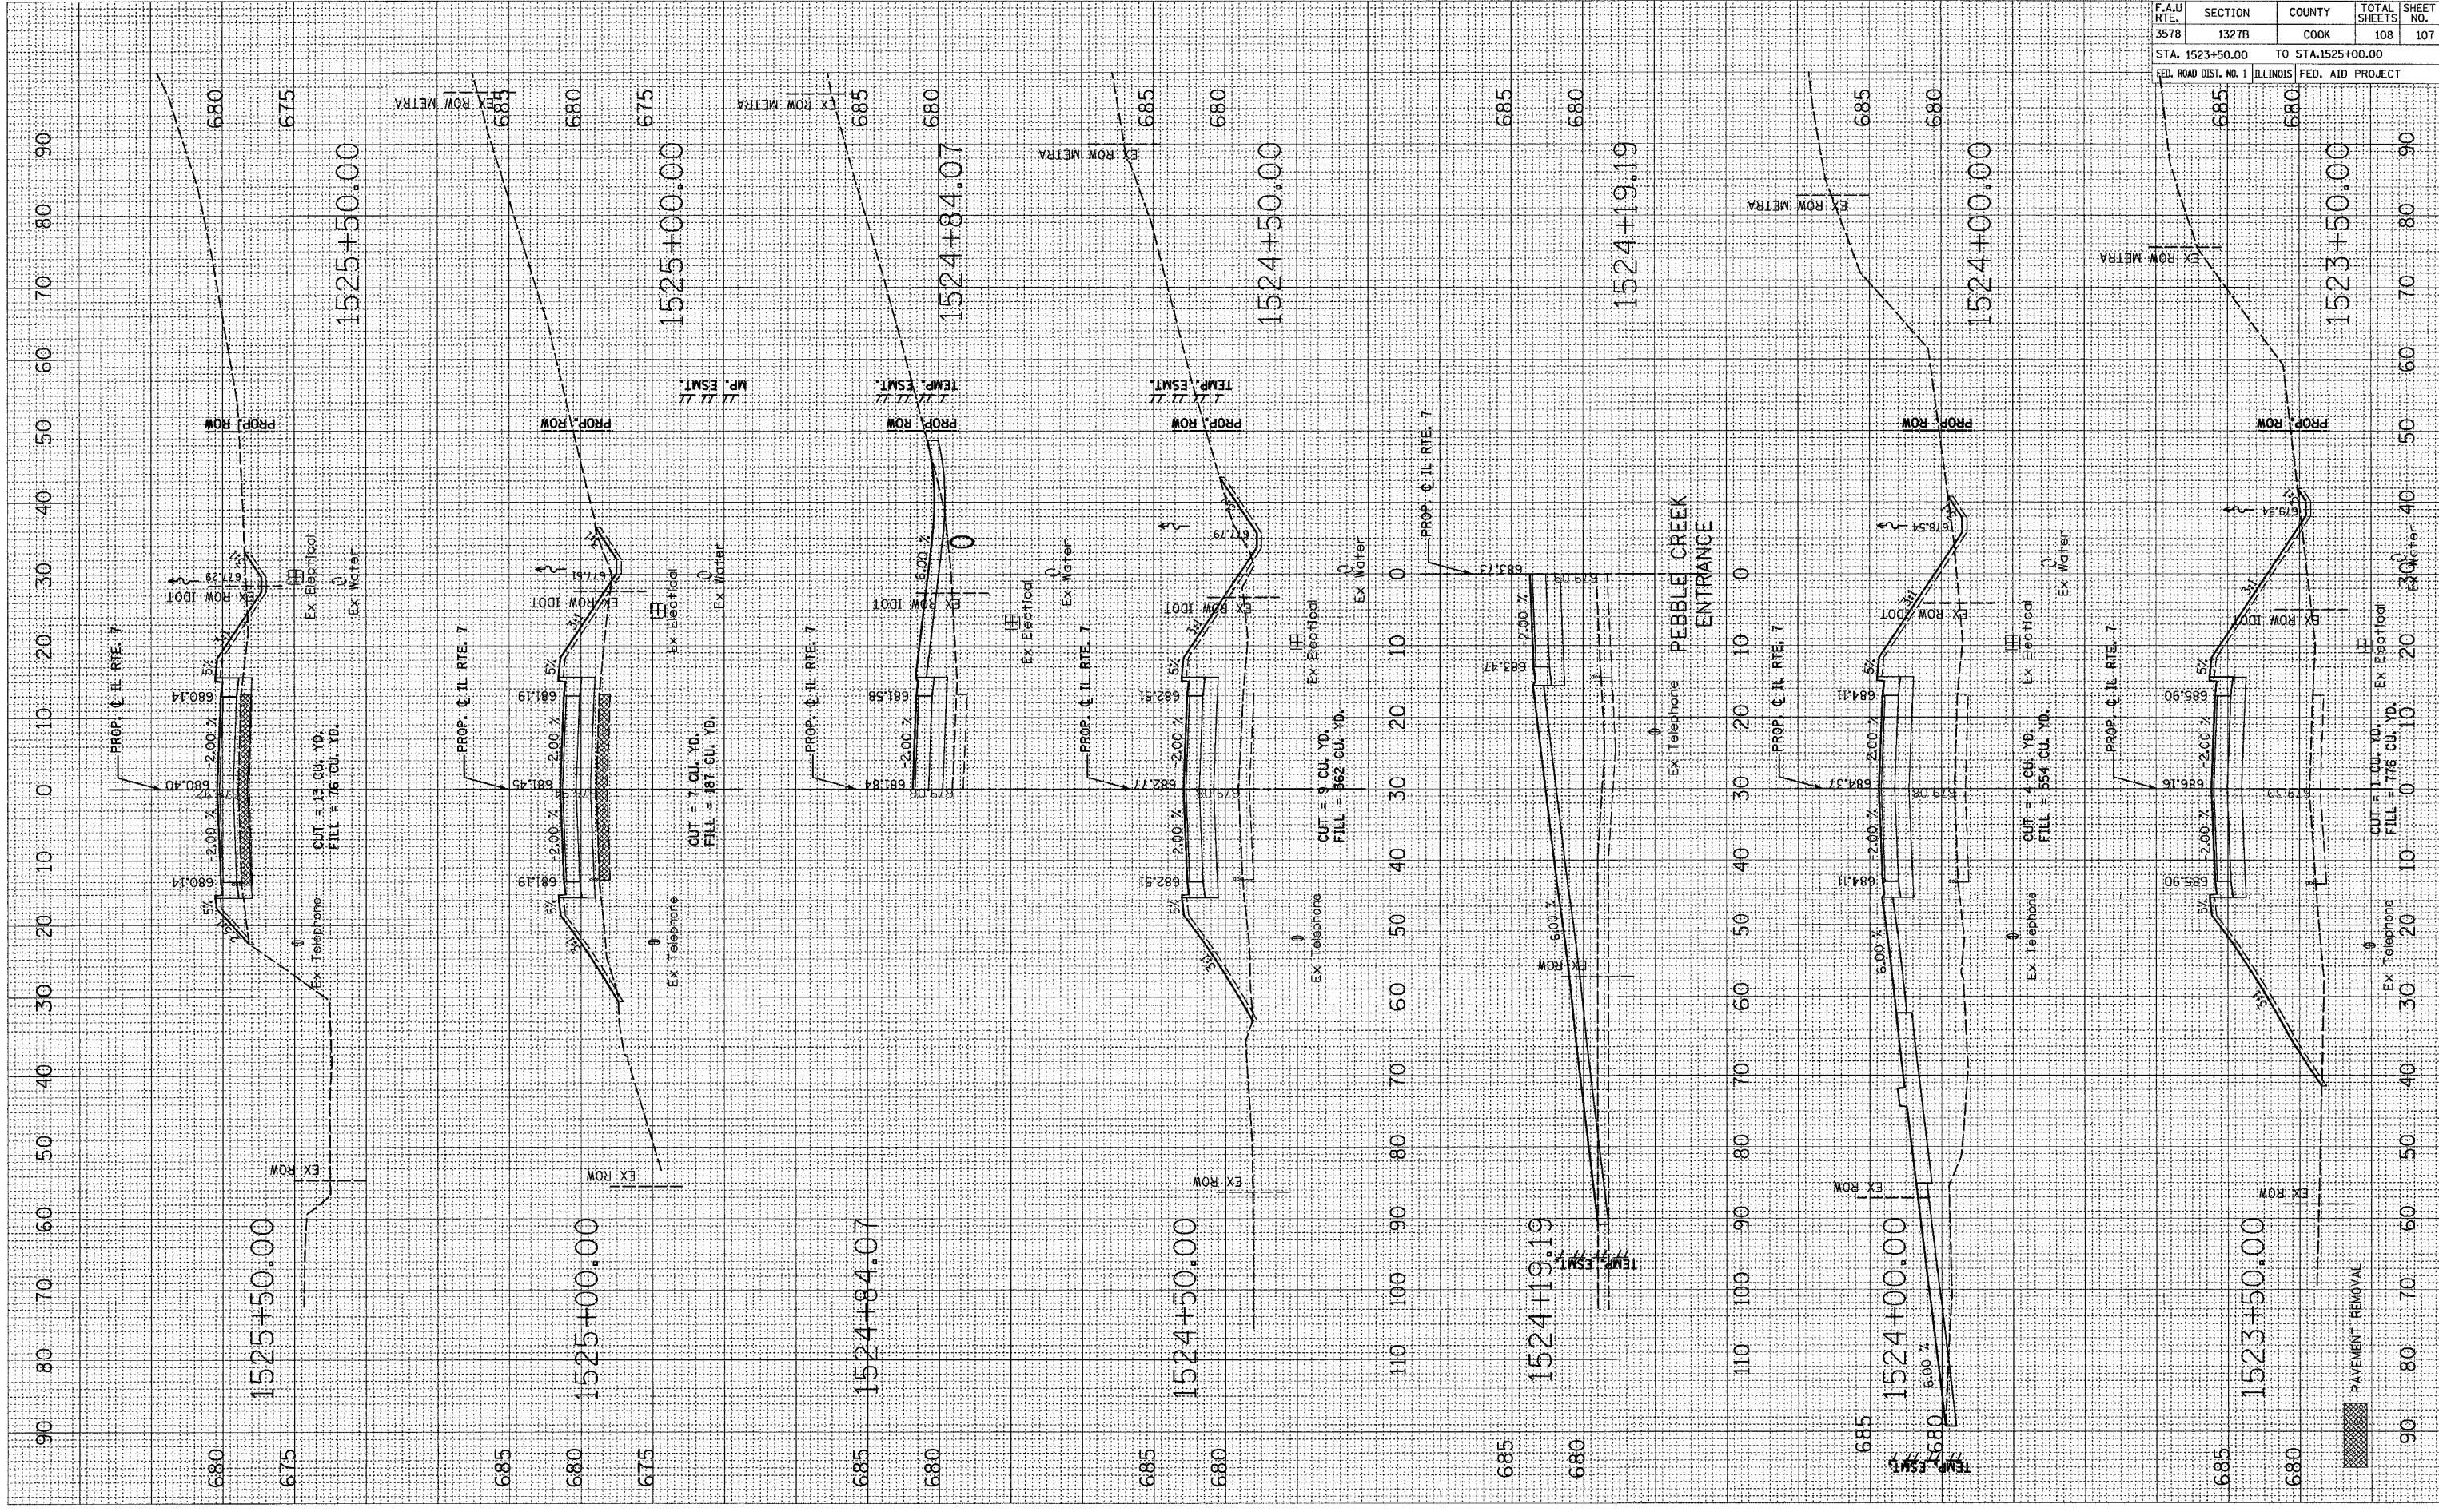

F.A.U. RTE.	SECTION	COUNTY	TOTAL SHEETS	SHEET NO.
3578	1327B	COOK	108	107
STA. 1523+50.00		TO STA. 1525+00.00		
ILLINOIS FED. AID PROJECT				

PAVEMENT REMOVAL