


*REF-PMK03
*REF-PMK04

F.A. RTE.	SECTION	COUNTY	TOTAL SHEETS	SHEET NO.
* 2004-025 RS	LAKE	116	64	
STA. 0+00	TO STA. 24+00			
FED. ROAD DIST. NO.	ILLINOIS	FED. AID PROJECT		
* PARK ROADS		CONTRACT NO. 62745 IDNR FILE NO. 2-03-025		

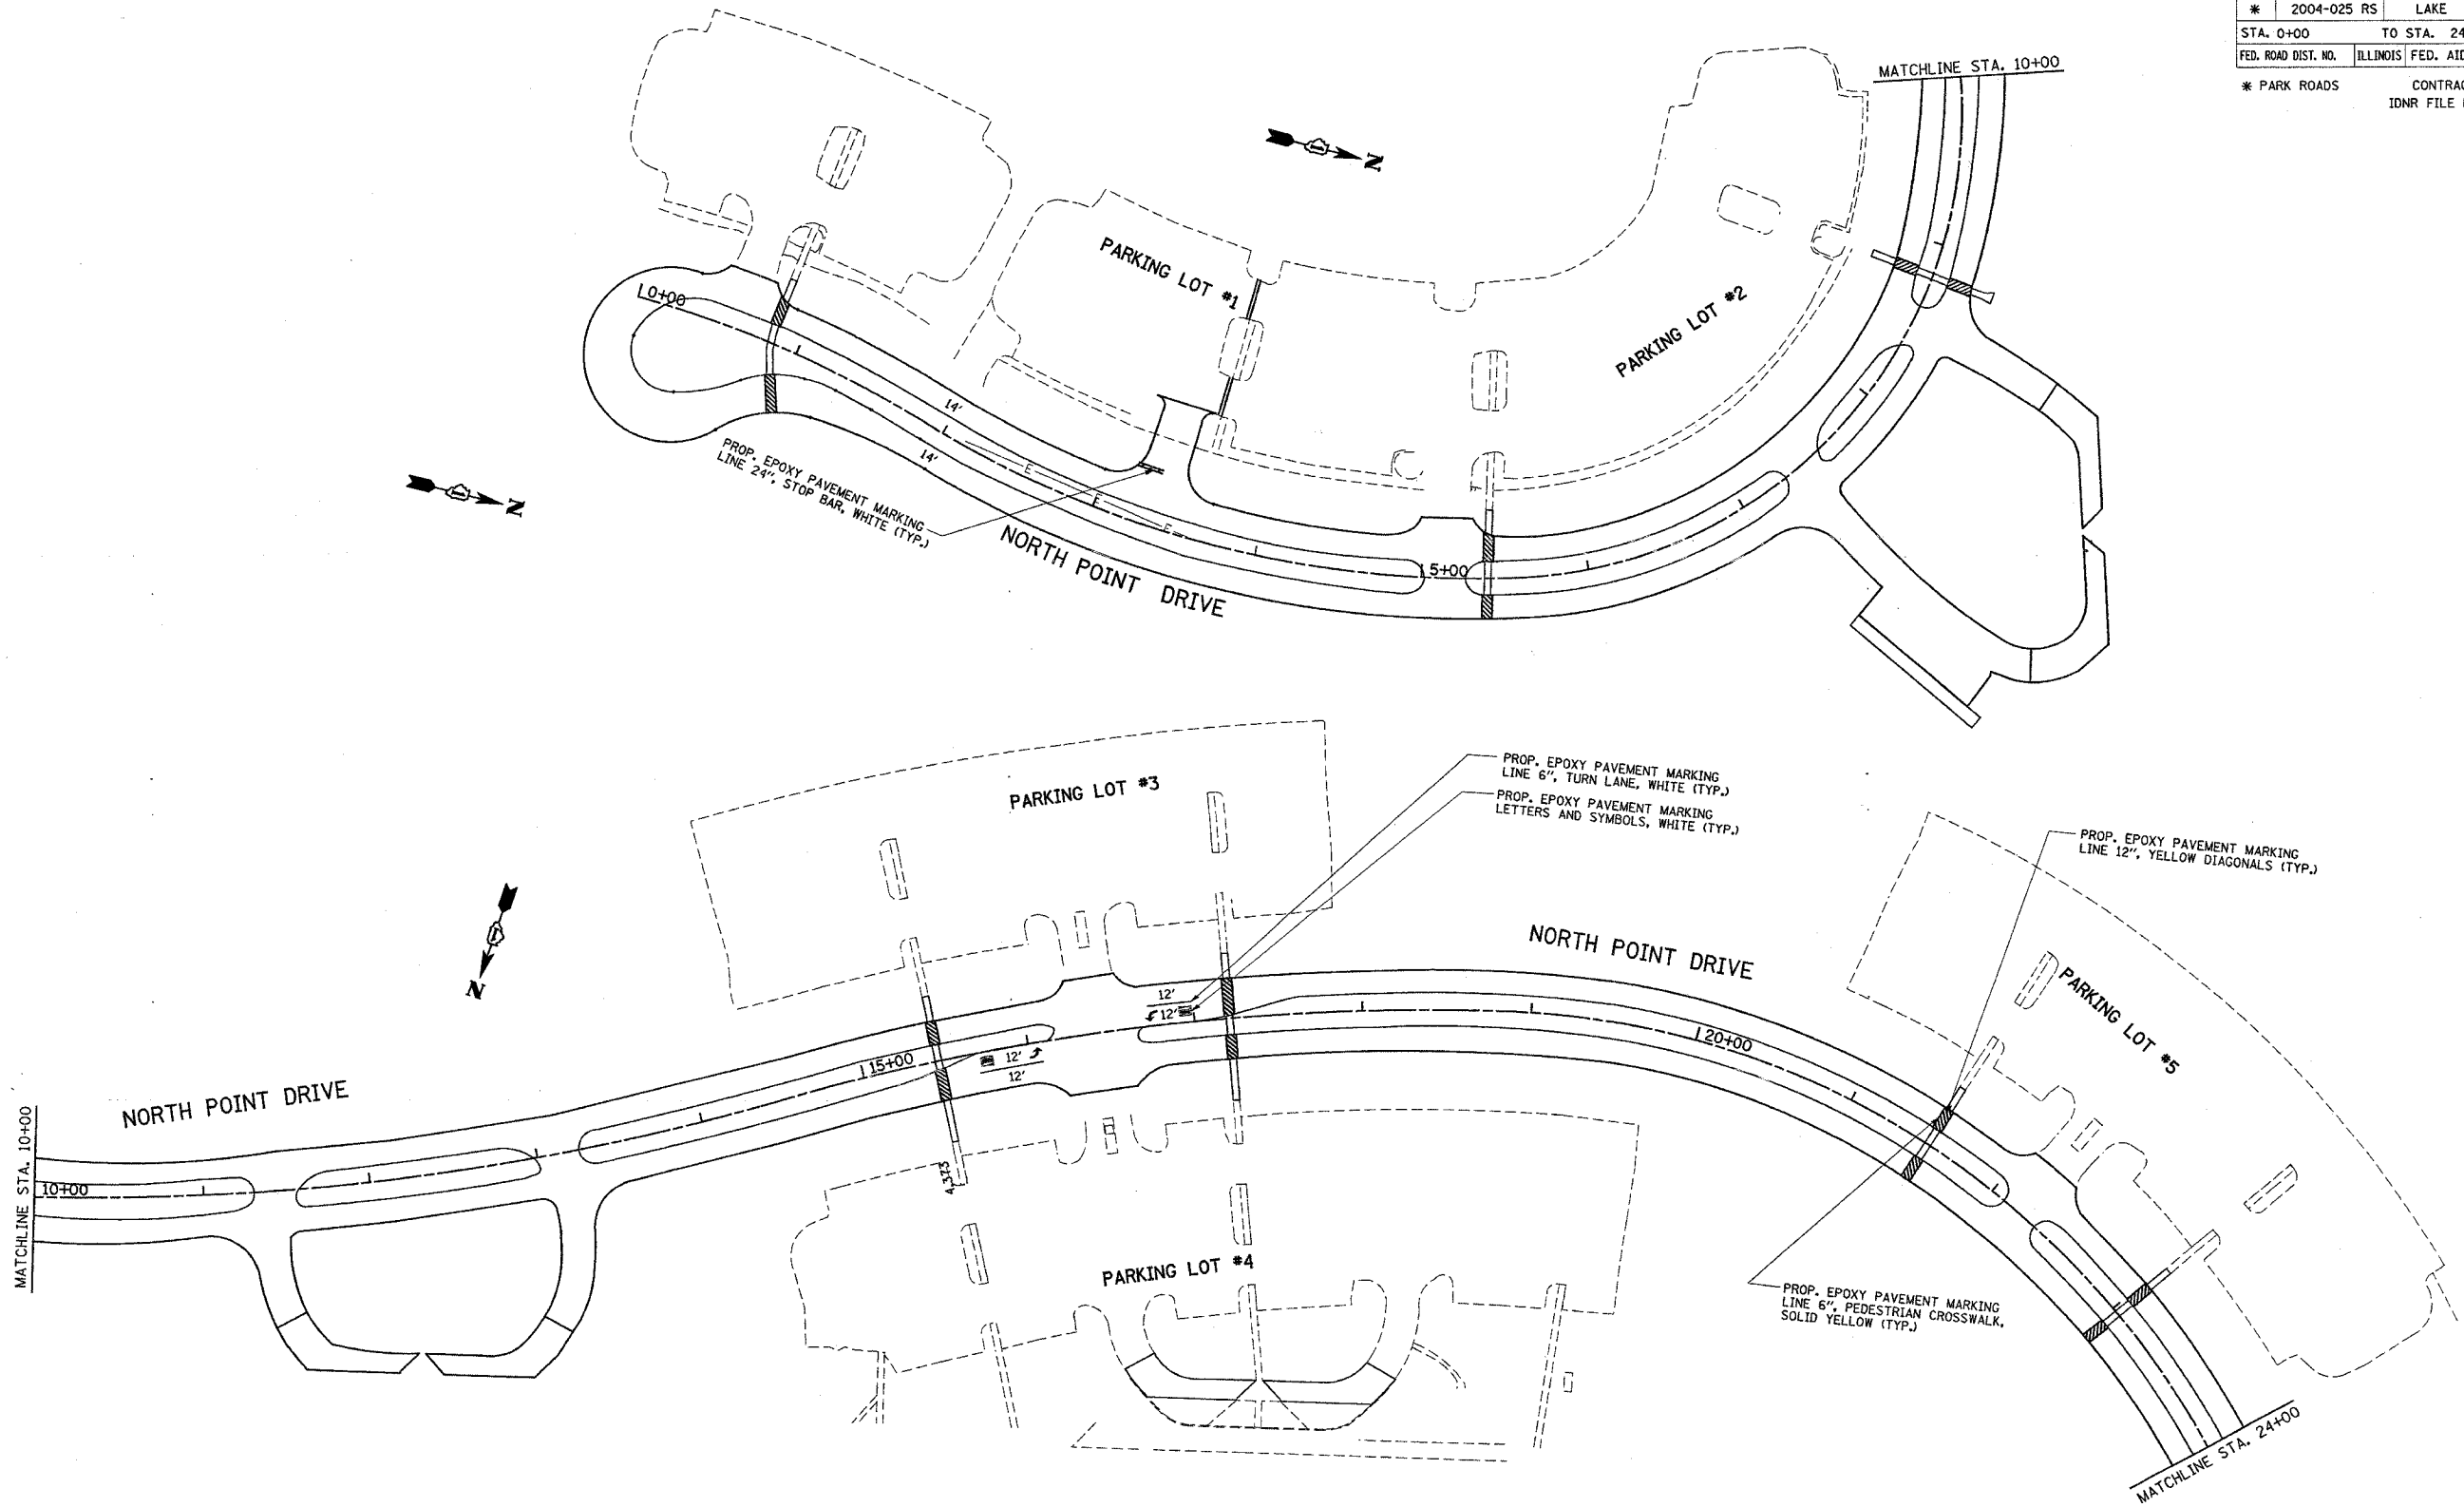

MATCHLINE STA. 10+00

MATCHLINE STA. 10+00

MATCHLINE STA. 24+00

REVISIONS	
NAME	DATE

ILLINOIS DEPARTMENT OF TRANSPORTATION

PAVEMENT MARKING PLAN
NORTH POINT MARINA
NORTH POINT DR.

SCALE: VERT. 1"=50'
HORIZ. 1"=50'
DATE 1/23/2006

DRAWN BY
CHECKED BY

NOTE: FOR PARKING LOT DIMENSIONS SEE "PARKING LOT PAVEMENT MARKING" DETAIL