
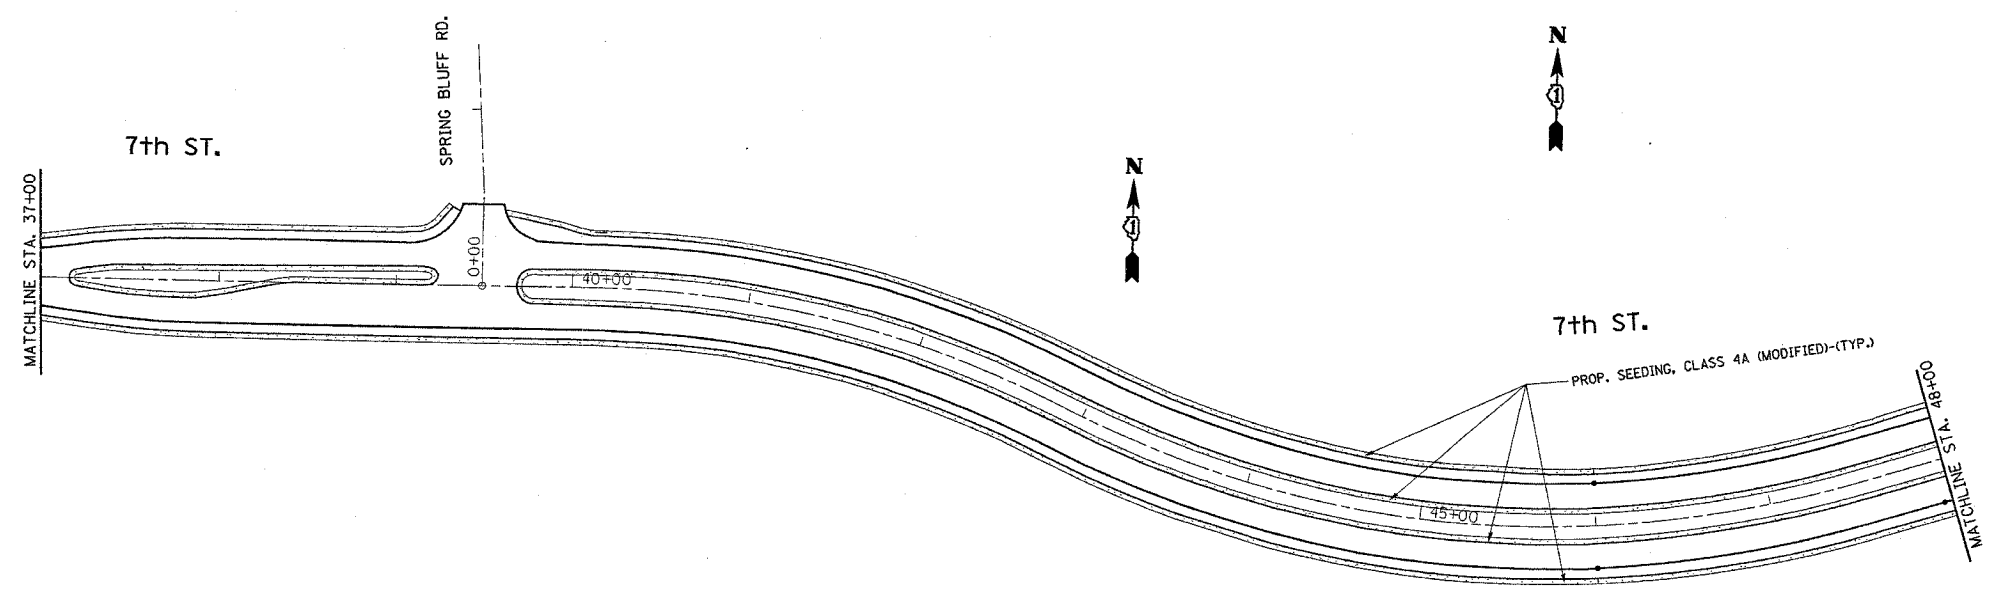


*REF-PWK01
*REF-PWK02

F.A. RTE.	SECTION	COUNTY	TOTAL SHEETS	SHEET NO.
*	2004-025 RS	LAKE	116	68
STA.		TO STA.		
FED. ROAD DIST. NO.	ILLINOIS	FED. AID PROJECT		
* PARK ROADS		CONTRACT NO. 62745		
IDNR FILE NO. 2-03-025				

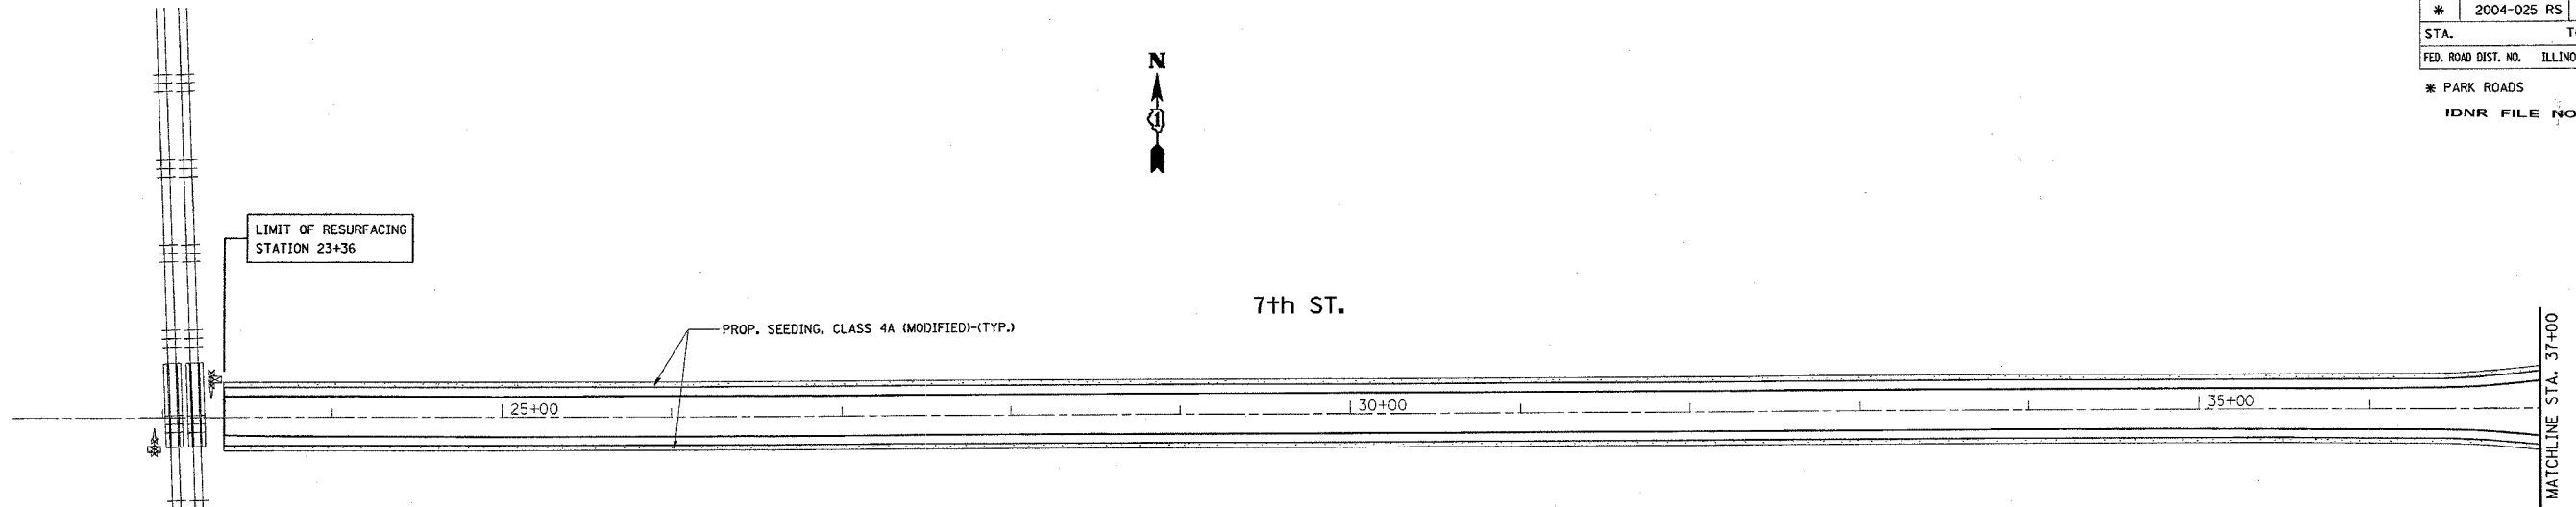

NOTE: SEE SPECIAL PROVISION FOR ALL SEEDING AND LANDSCAPING

REVISIONS	
NAME	DATE

ILLINOIS DEPARTMENT OF TRANSPORTATION

LANDSCAPING PLAN
NORTH POINT MARINA
NORTH POINT DR.

SCALE: VERT. 1"=50'
HORIZ. DATE 1/5/2006

DRAWN BY
CHECKED BY