


REF-PMK07

F.A. RTE.	SECTION	COUNTY	TOTAL SHEETS	SHEET NO.
*	2004-025 RS	LAKE	116	72

STA. 51+00	TO STA. 60+80
FED. ROAD DIST. NO.	ILLINOIS FED. AID PROJECT

\* PARK ROADS CONTRACT NO. 62745  
 IDNR FILE NO. 2-03-025

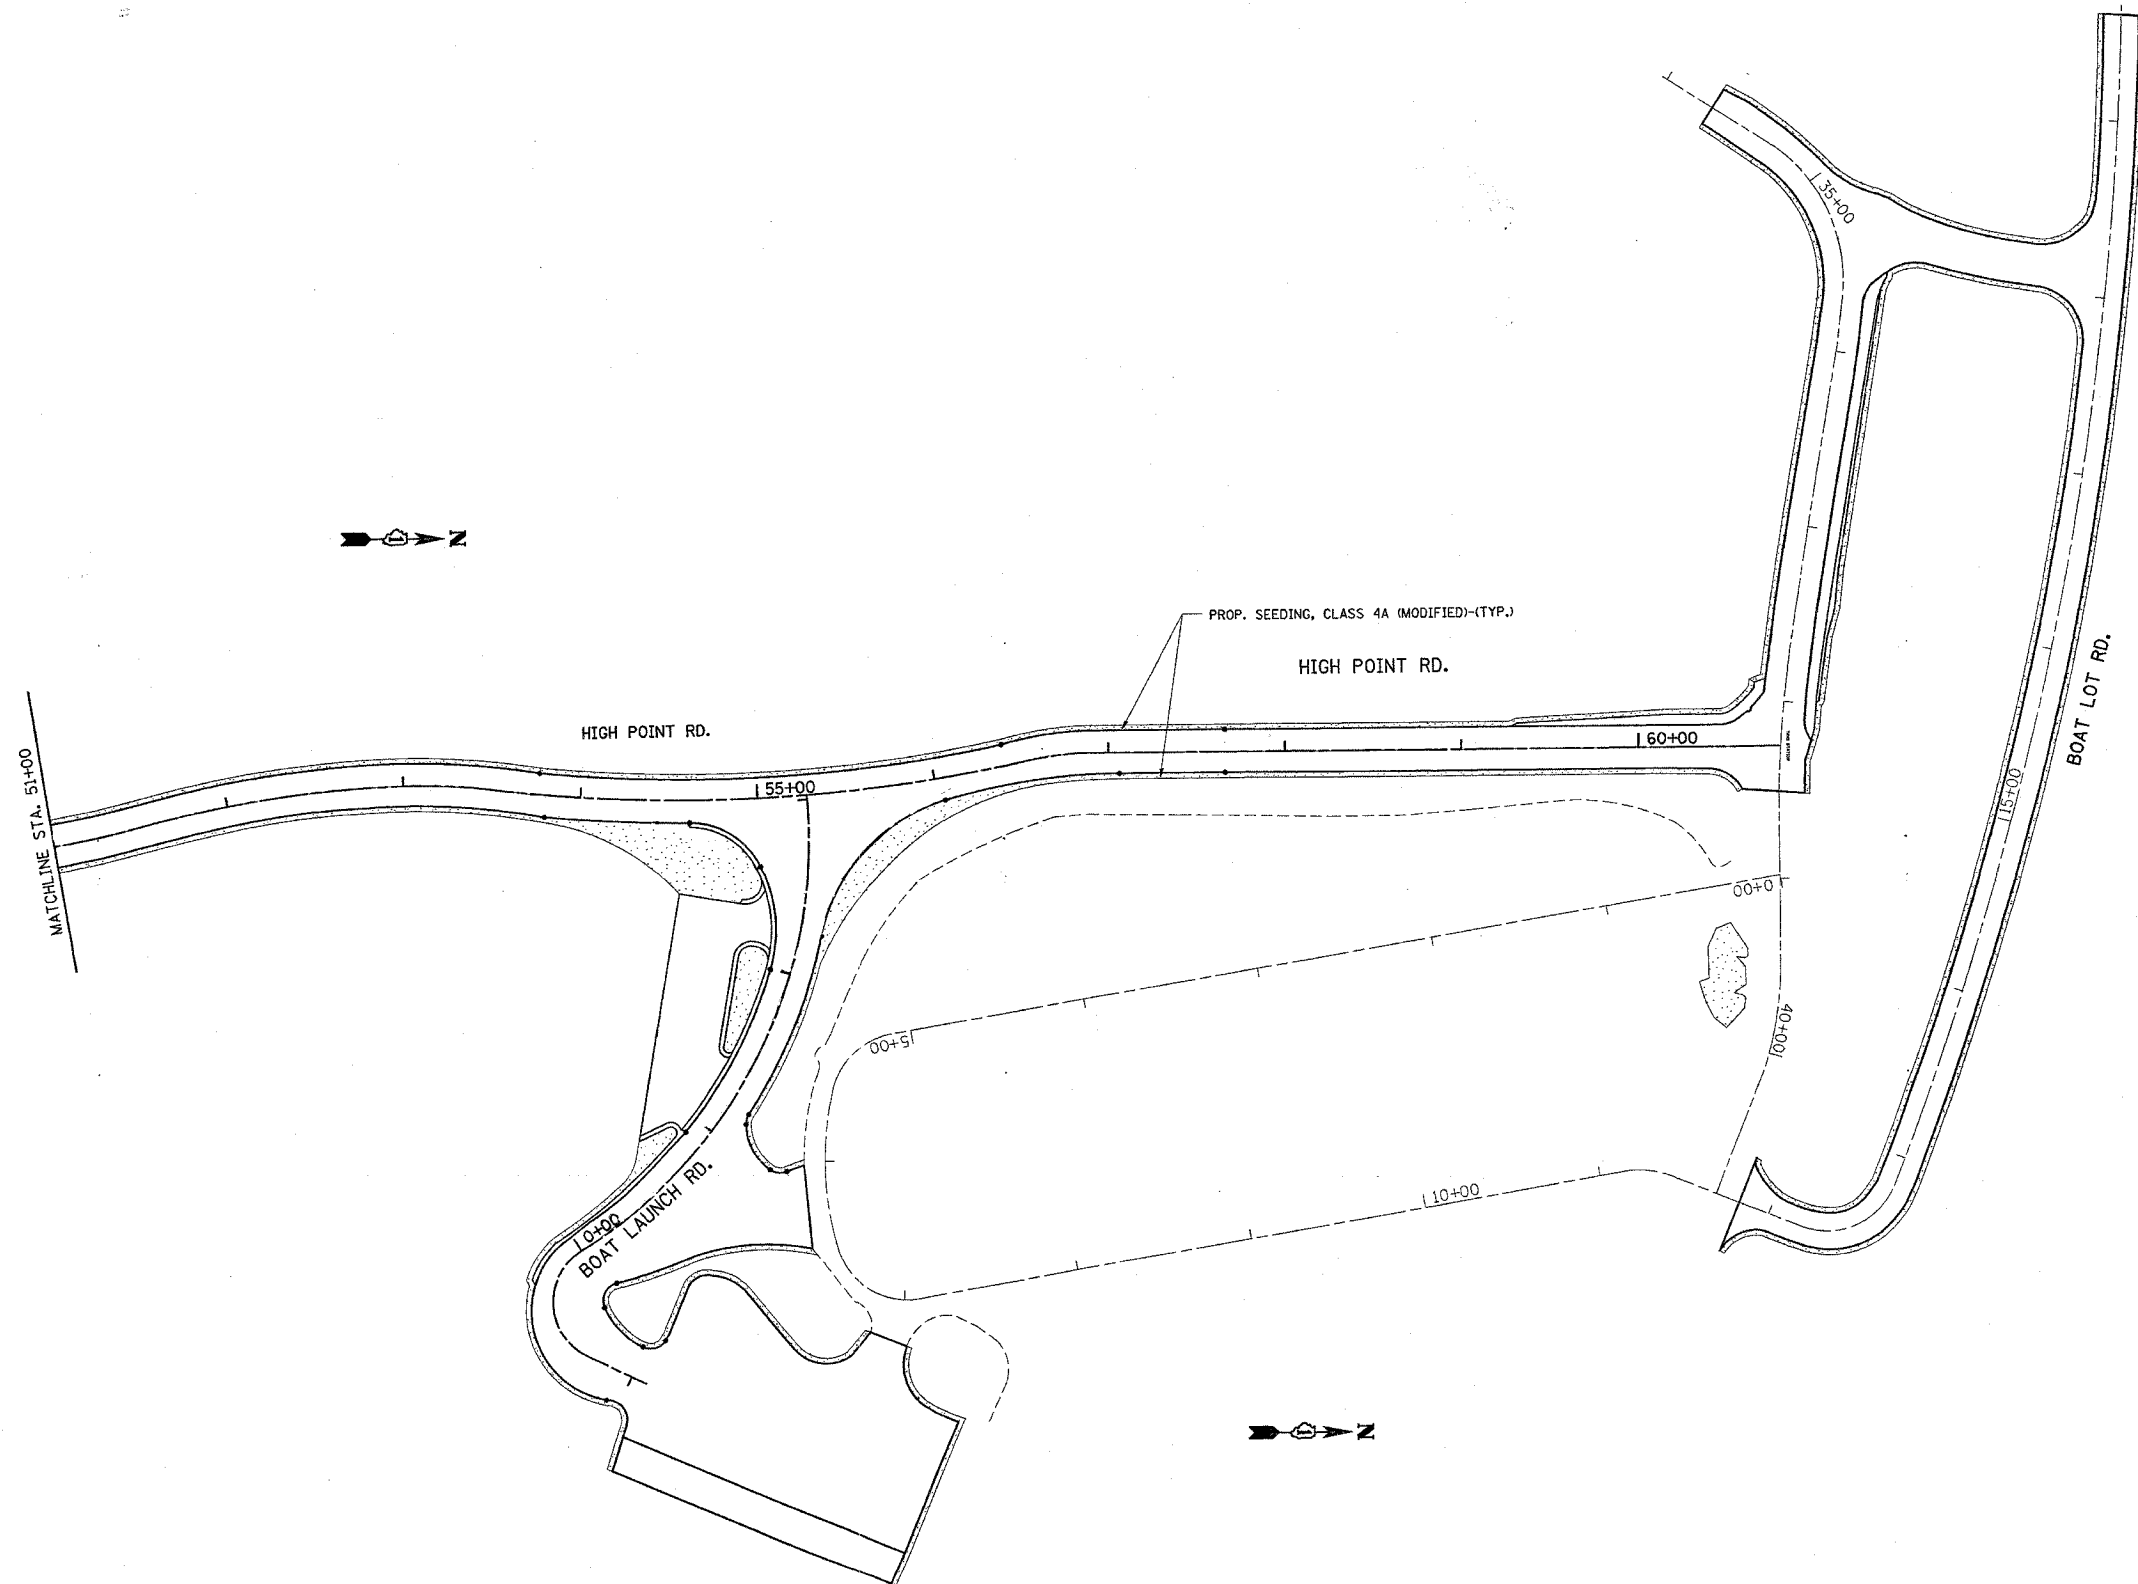

NOTE: SEE SPECIAL PROVISION FOR ALL SEEDING AND LANDSCAPING

REVISIONS	
NAME	DATE

ILLINOIS DEPARTMENT OF TRANSPORTATION  
 LANDSCAPING PLAN  
 NORTH POINT MARINA  
 HIGH POINT RD., BOAT LAUNCH RD.  
 & BOAT LOT ROAD

SCALE: VERT. 1"=50'  
 HORIZ. 1"=50'  
 DATE 1/6/2006

DRAWN BY  
 CHECKED BY