




SWING GATE

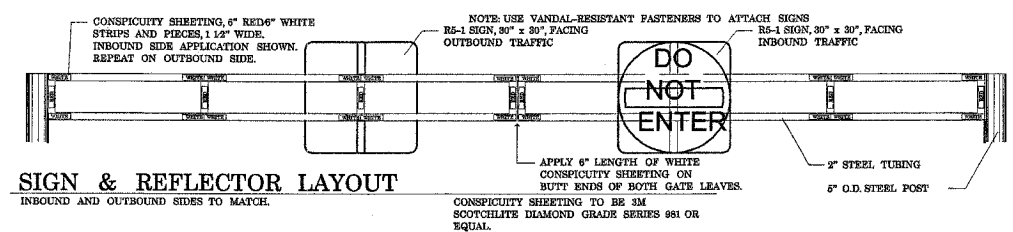

SWING GATE - FRONT SIDE

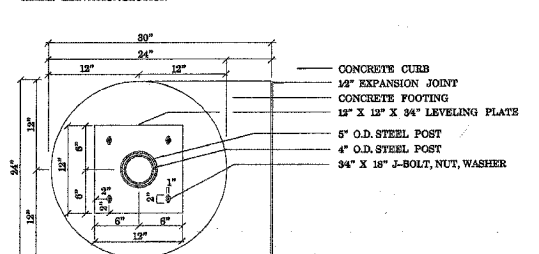


FOOTING PLAN

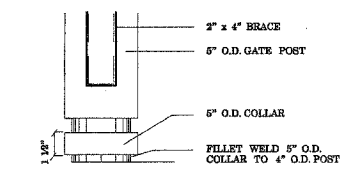


POST, SLEEVE, & COLLAR


LOCKING MECHANISM

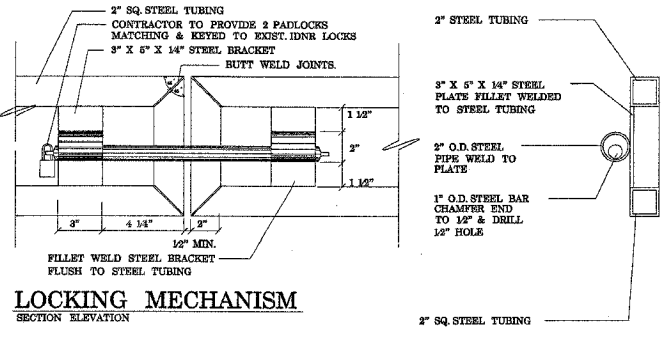

LOCKING MECHANISM

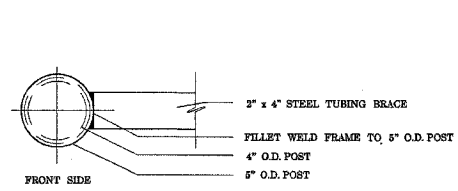


HINGE POST

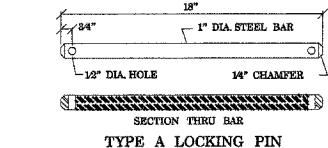

LOCKING PIN

PROVIDE 2 EACH

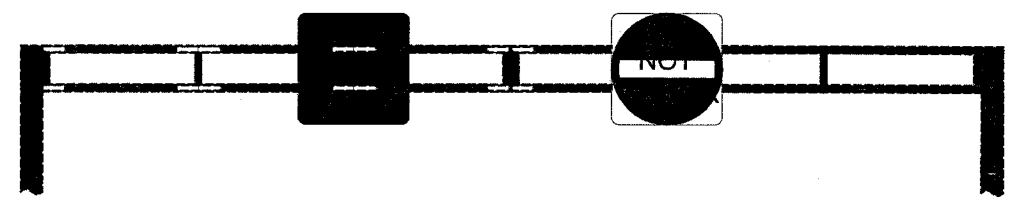

REFLECTOR COLOR LAYOUT

INBOUND AND OUTBOUND SIDES TO MATCH.

PLOT DATE = 11/2/2005
 PLOT SCALE = 3/8\"/>

REVISIONS	
NAME	DATE

ILLINOIS DEPARTMENT OF TRANSPORTATION

ILLINOIS BEACH STATE PARK
 NORTH POINT MARINA
 SWING GATE DETAIL

SCALE: NOT TO SCALE
 DATE _____ DRAWN BY _____
 CHECKED BY _____