


PLOT DATE \* 12/13/2005  
 FILE NAME \* G:\2005\2005\134482\va\_yacht\_ah\_32\_SURVEY  
 PLOT SCALE \* 1"=40'-0"  
 USER NAME \* JLN

ORIGINAL SURVEYED  
 SURVEYED  
 PLOTTED  
 DATE  
 BY

FINAL SURVEY  
 SURVEYED  
 PLOTTED  
 DATE  
 BY

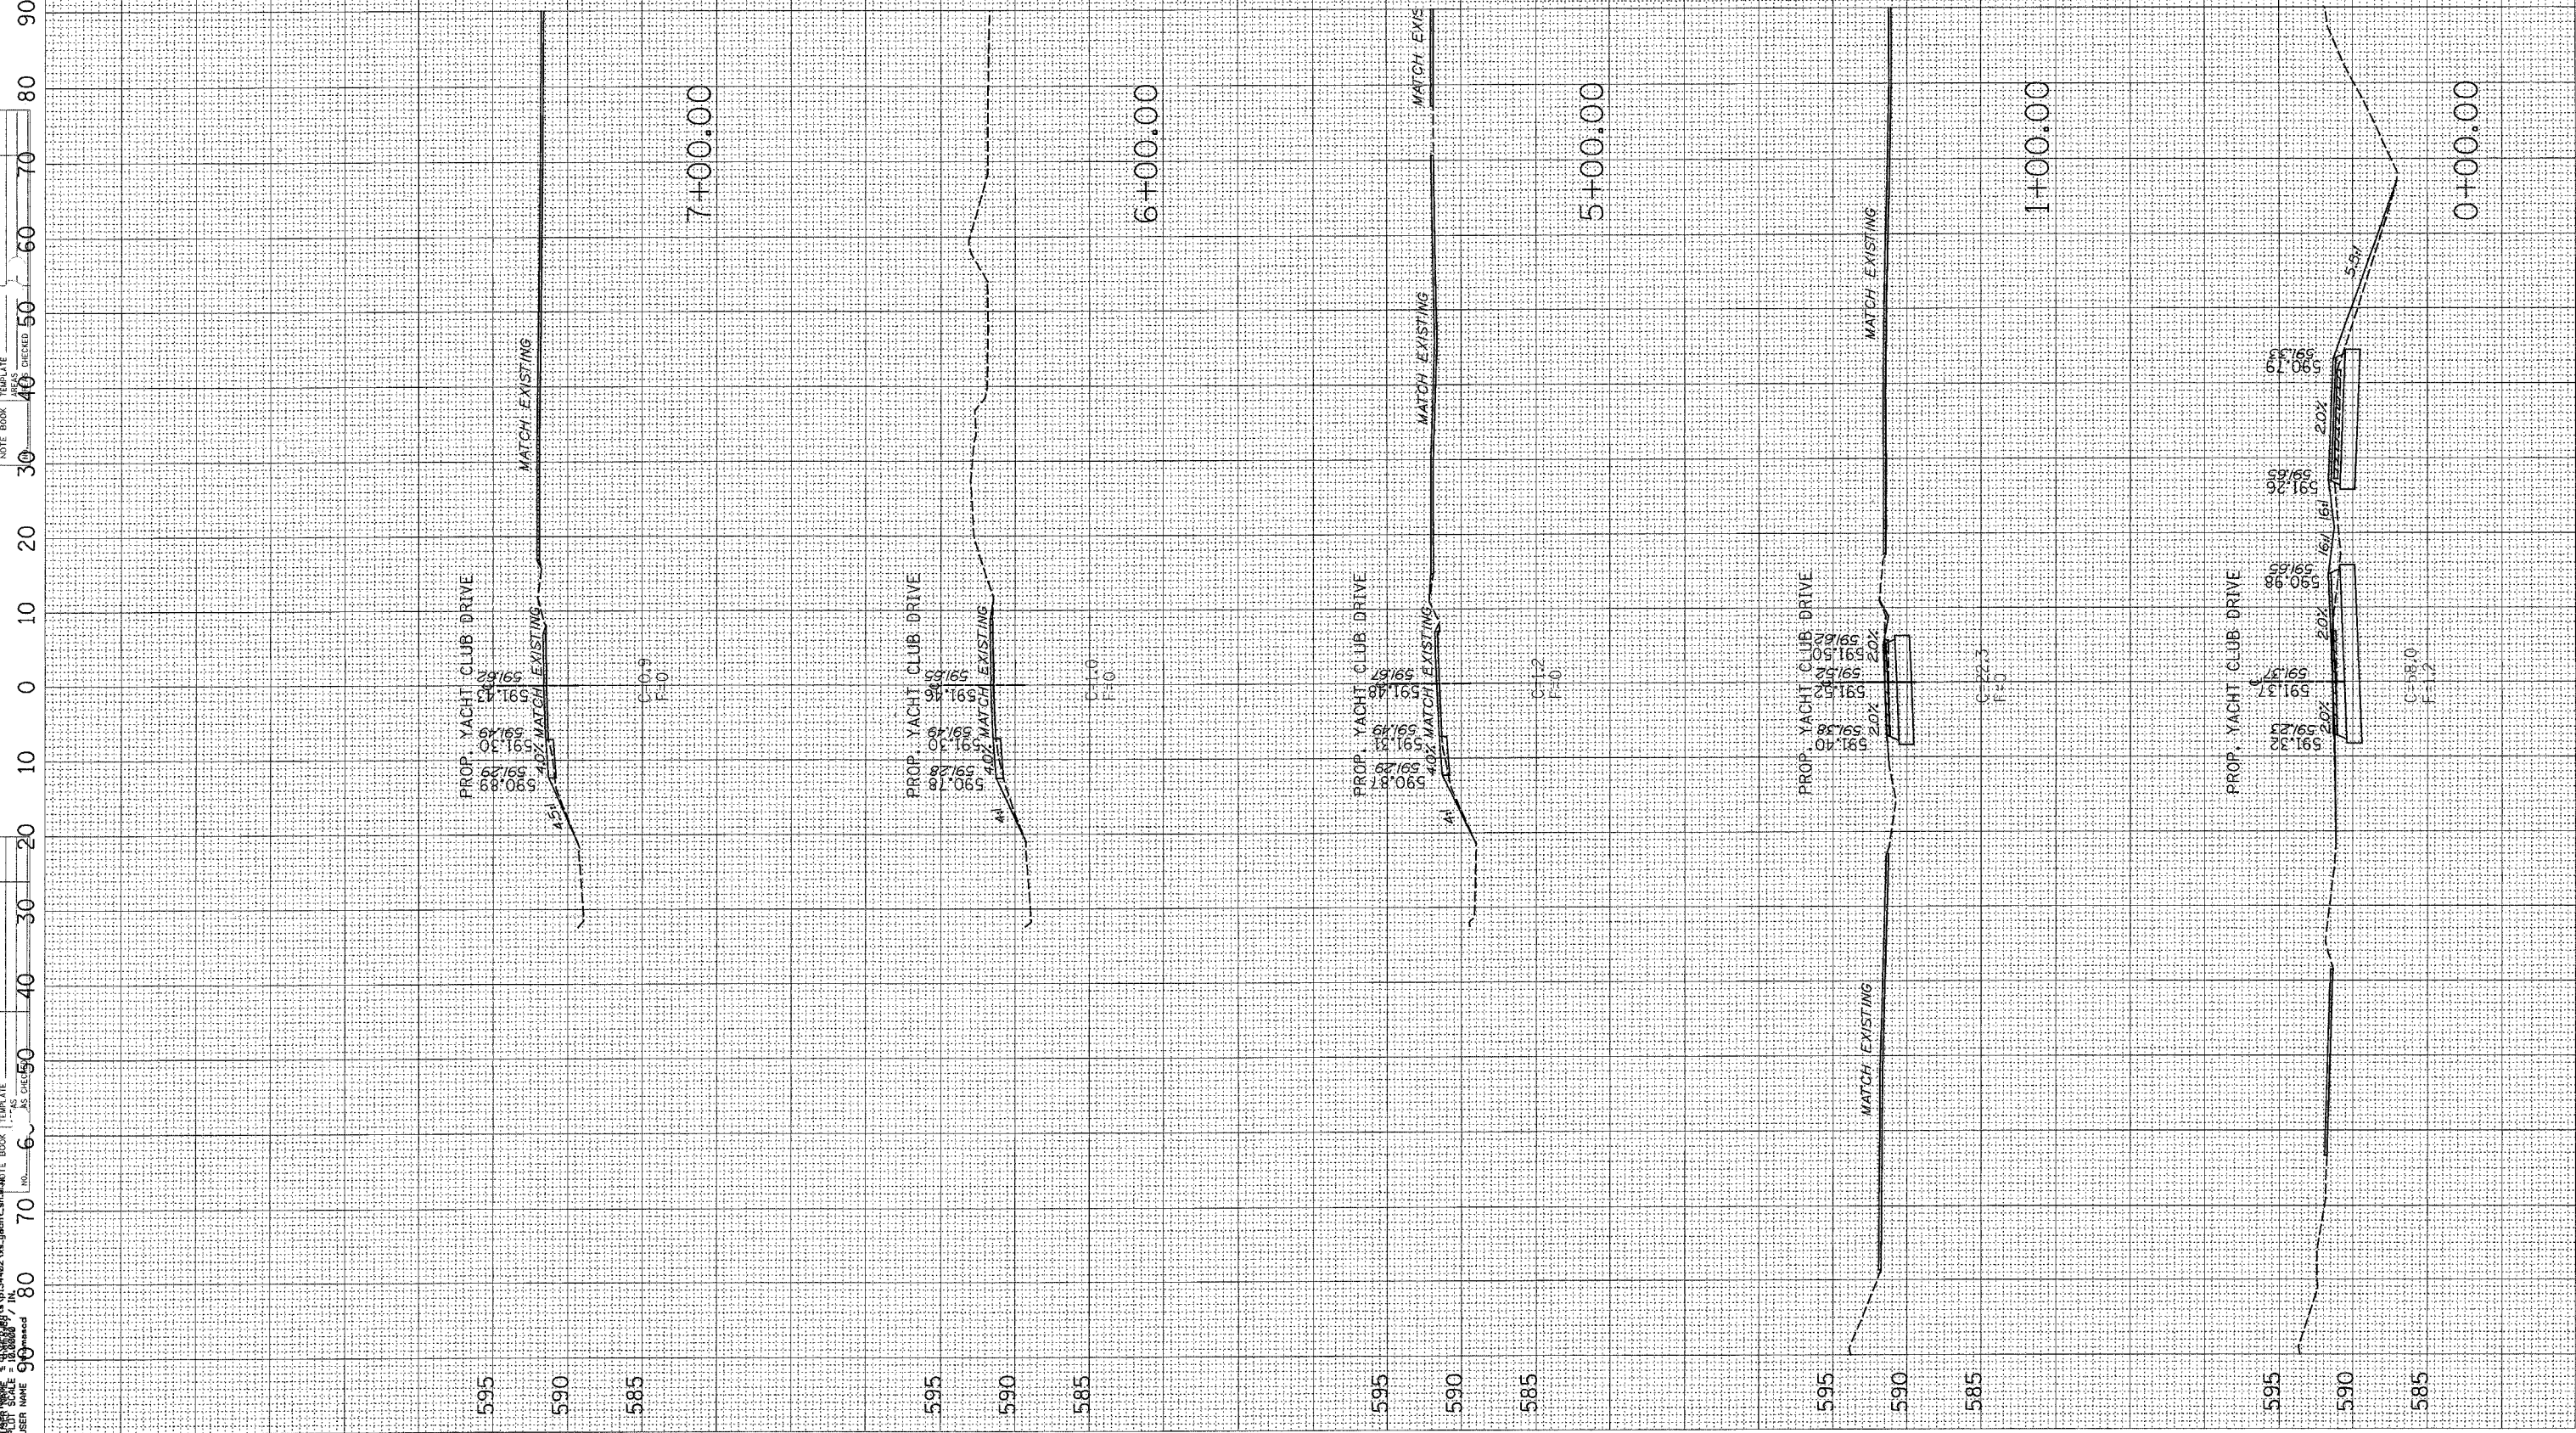

IDNR FILE NO. 2-03-025

* PARK ROADS		CONTRACT NO. 02745	
SECTION	COUNTY	TOTAL SHEETS	SHEET NO.
2004-025 RS	LAKE	116	113
STA. +00.00 TO STA. 7+00.00		ILLINOIS FED. AID PROJECT	