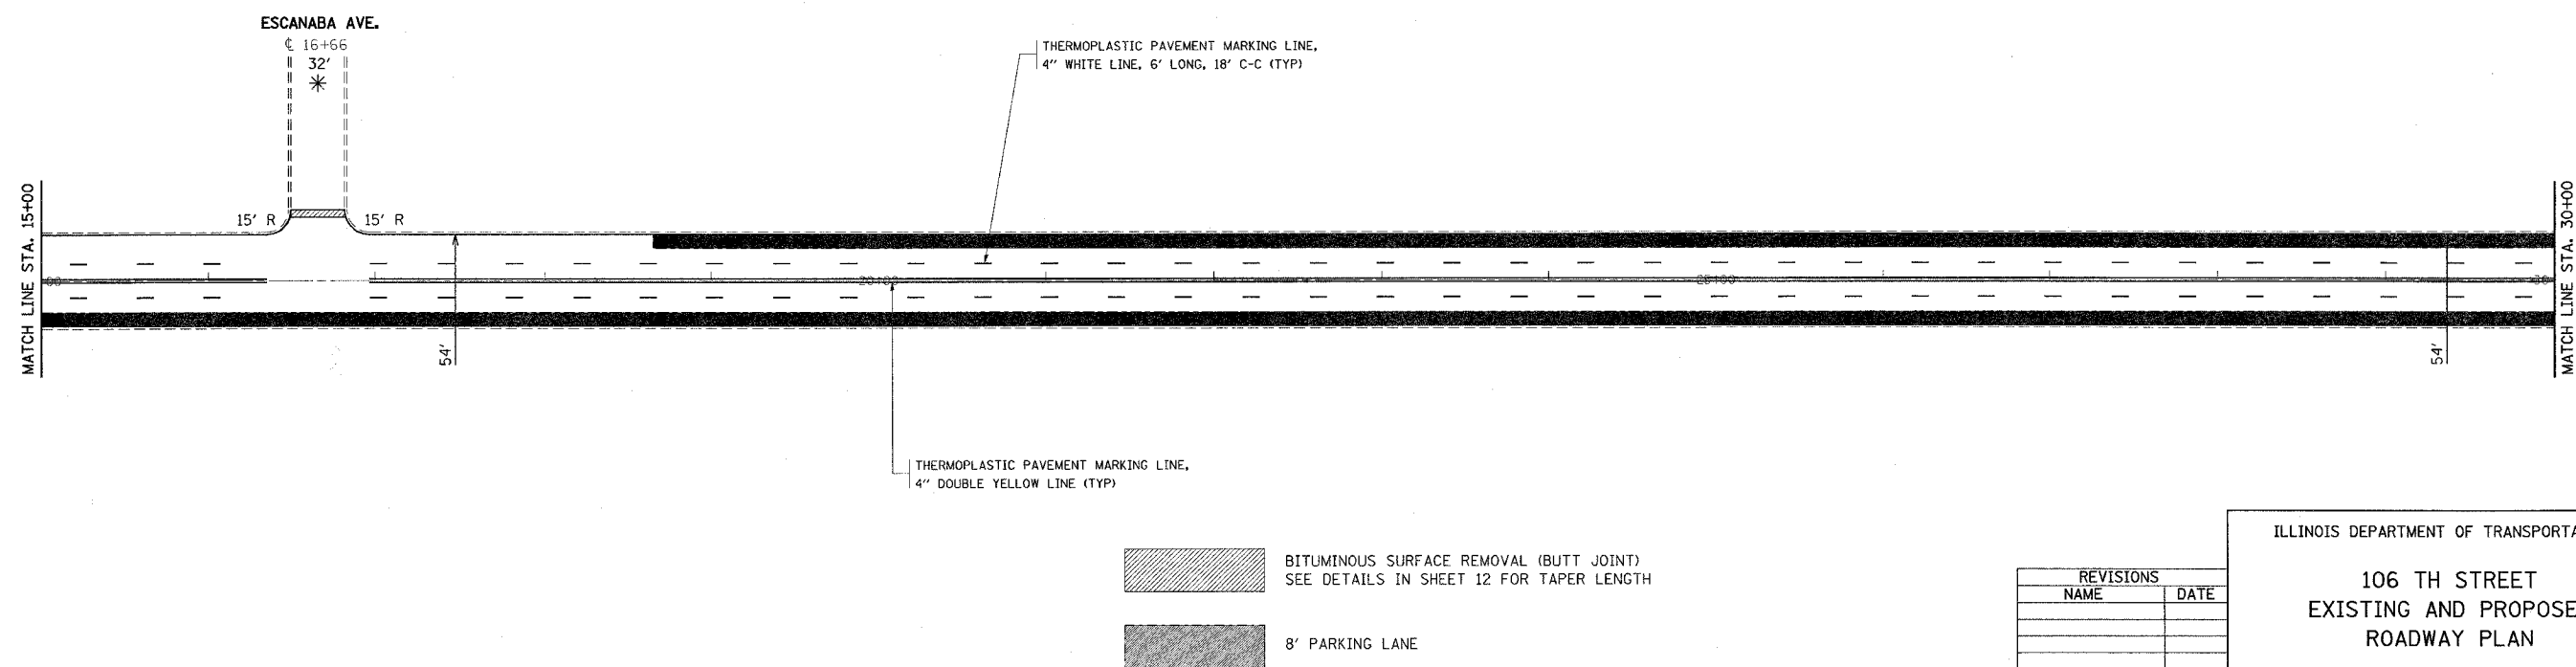
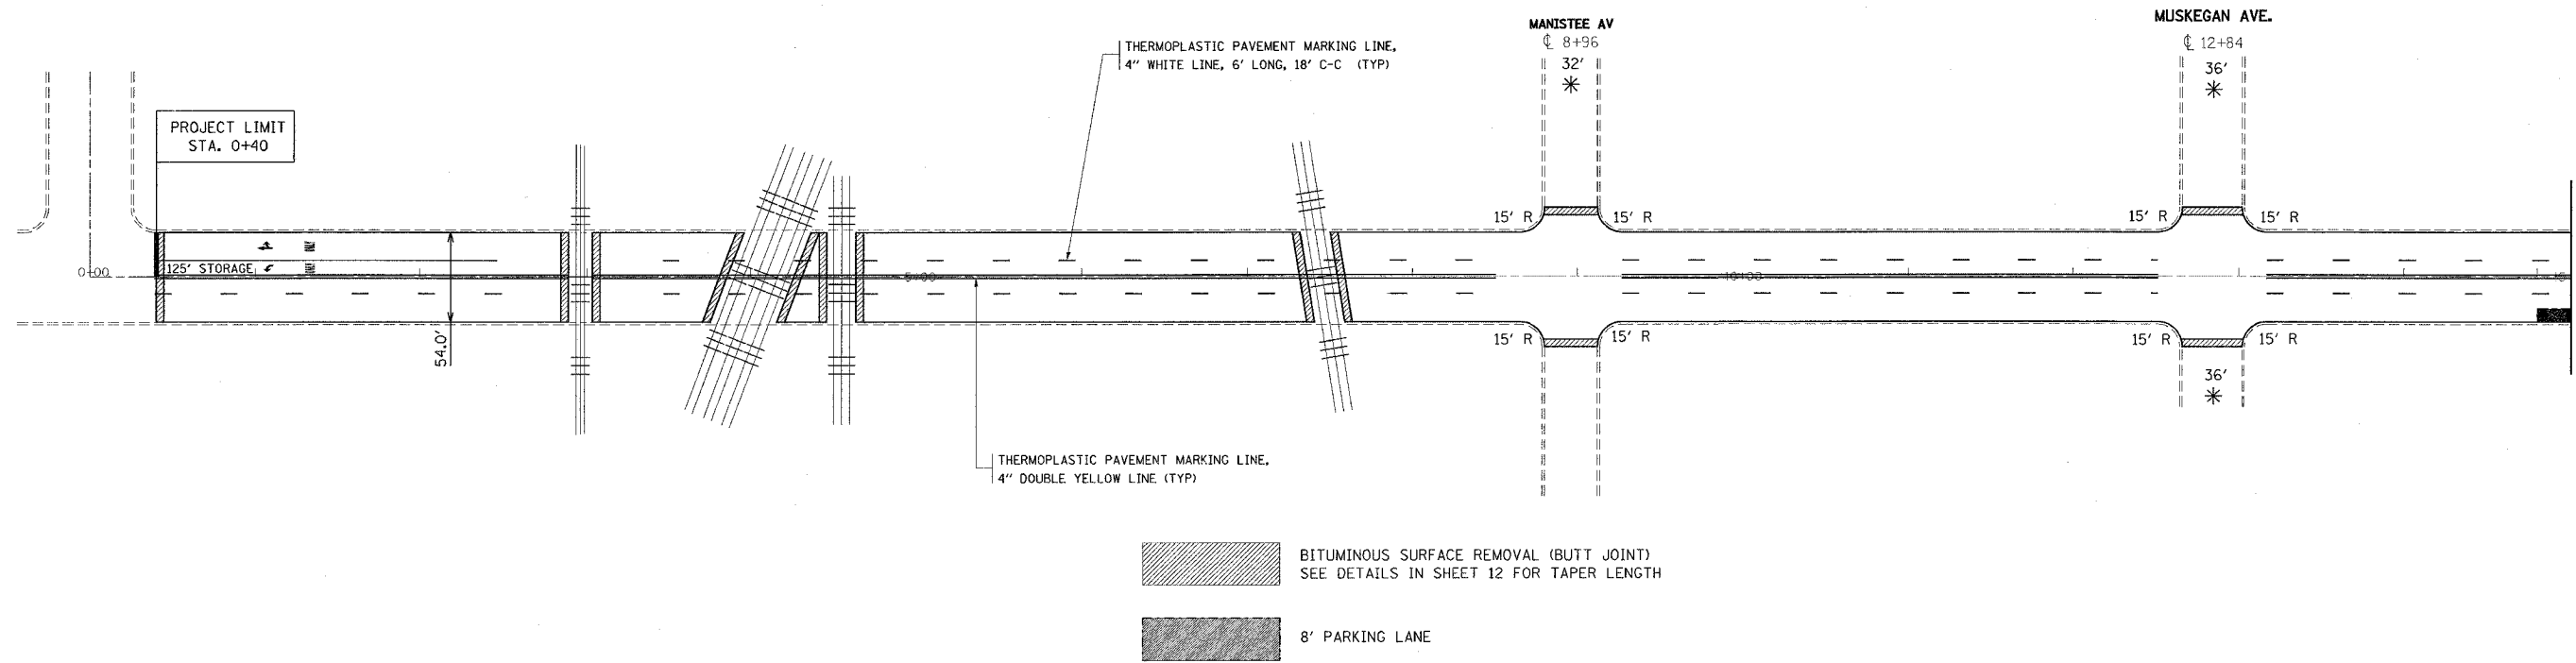

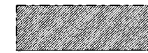



F. A. B. RTE.	SECTION	COUNTY	TOTAL SHEETS	SHEET NO.
1576	2121 RS-2	COOK	18	5
STA.		TO STA.		
FED. ROAD DIST. NO. 1		ILLINOIS	FED. AID PROJECT	


62846



 BITUMINOUS SURFACE REMOVAL (BUTT JOINT)
SEE DETAILS IN SHEET 12 FOR TAPER LENGTH

 8' PARKING LANE

 BITUMINOUS SURFACE REMOVAL (BUTT JOINT)
SEE DETAILS IN SHEET 12 FOR TAPER LENGTH

 8' PARKING LANE

REVISIONS	
NAME	DATE

ILLINOIS DEPARTMENT OF TRANSPORTATION

**106 TH STREET
EXISTING AND PROPOSED
ROADWAY PLAN**

SCALE: VERT. 1"=50'
HORIZ. 1"=50'

DATE 5/4/2006

DRAWN BY SHB
CHECKED BY

5/4/2006
c:\p\o\ec+s8\101105\101105.dwg
*REF-
*REF-

VI-