


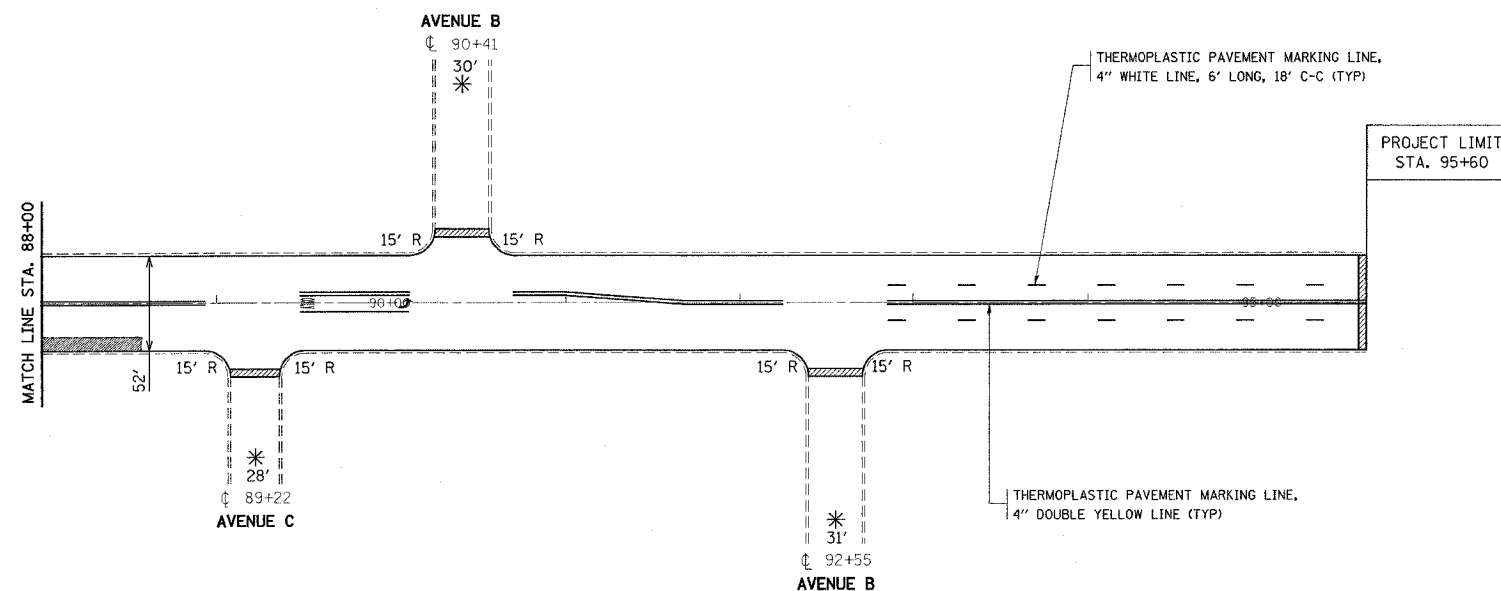

F. A. U. RTE.	SECTION	COUNTY	TOTAL SHEETS	SHEET NO.
1576	2121 RS-2	COOK	18	8
STA.		TO STA.		
FED. ROAD DIST. NO. 1		ILLINOIS	FED. AID PROJECT	

62846



-  BITUMINOUS SURFACE REMOVAL (BUTT JOINT)
SEE DETAILS IN SHEET 12 FOR TAPER LENGTH
-  8' PARKING LANE

5/4/2006
 5/4/2006 10:10:56 AM
 REF

VI-

REVISIONS	
NAME	DATE

ILLINOIS DEPARTMENT OF TRANSPORTATION

**106 TH STREET
EXISTING AND PROPOSED
ROADWAY PLAN**

SCALE: VERT. 1"=50'
HORIZ. 1"=50'

DATE 5/4/2006

DRAWN BY SHB
CHECKED BY