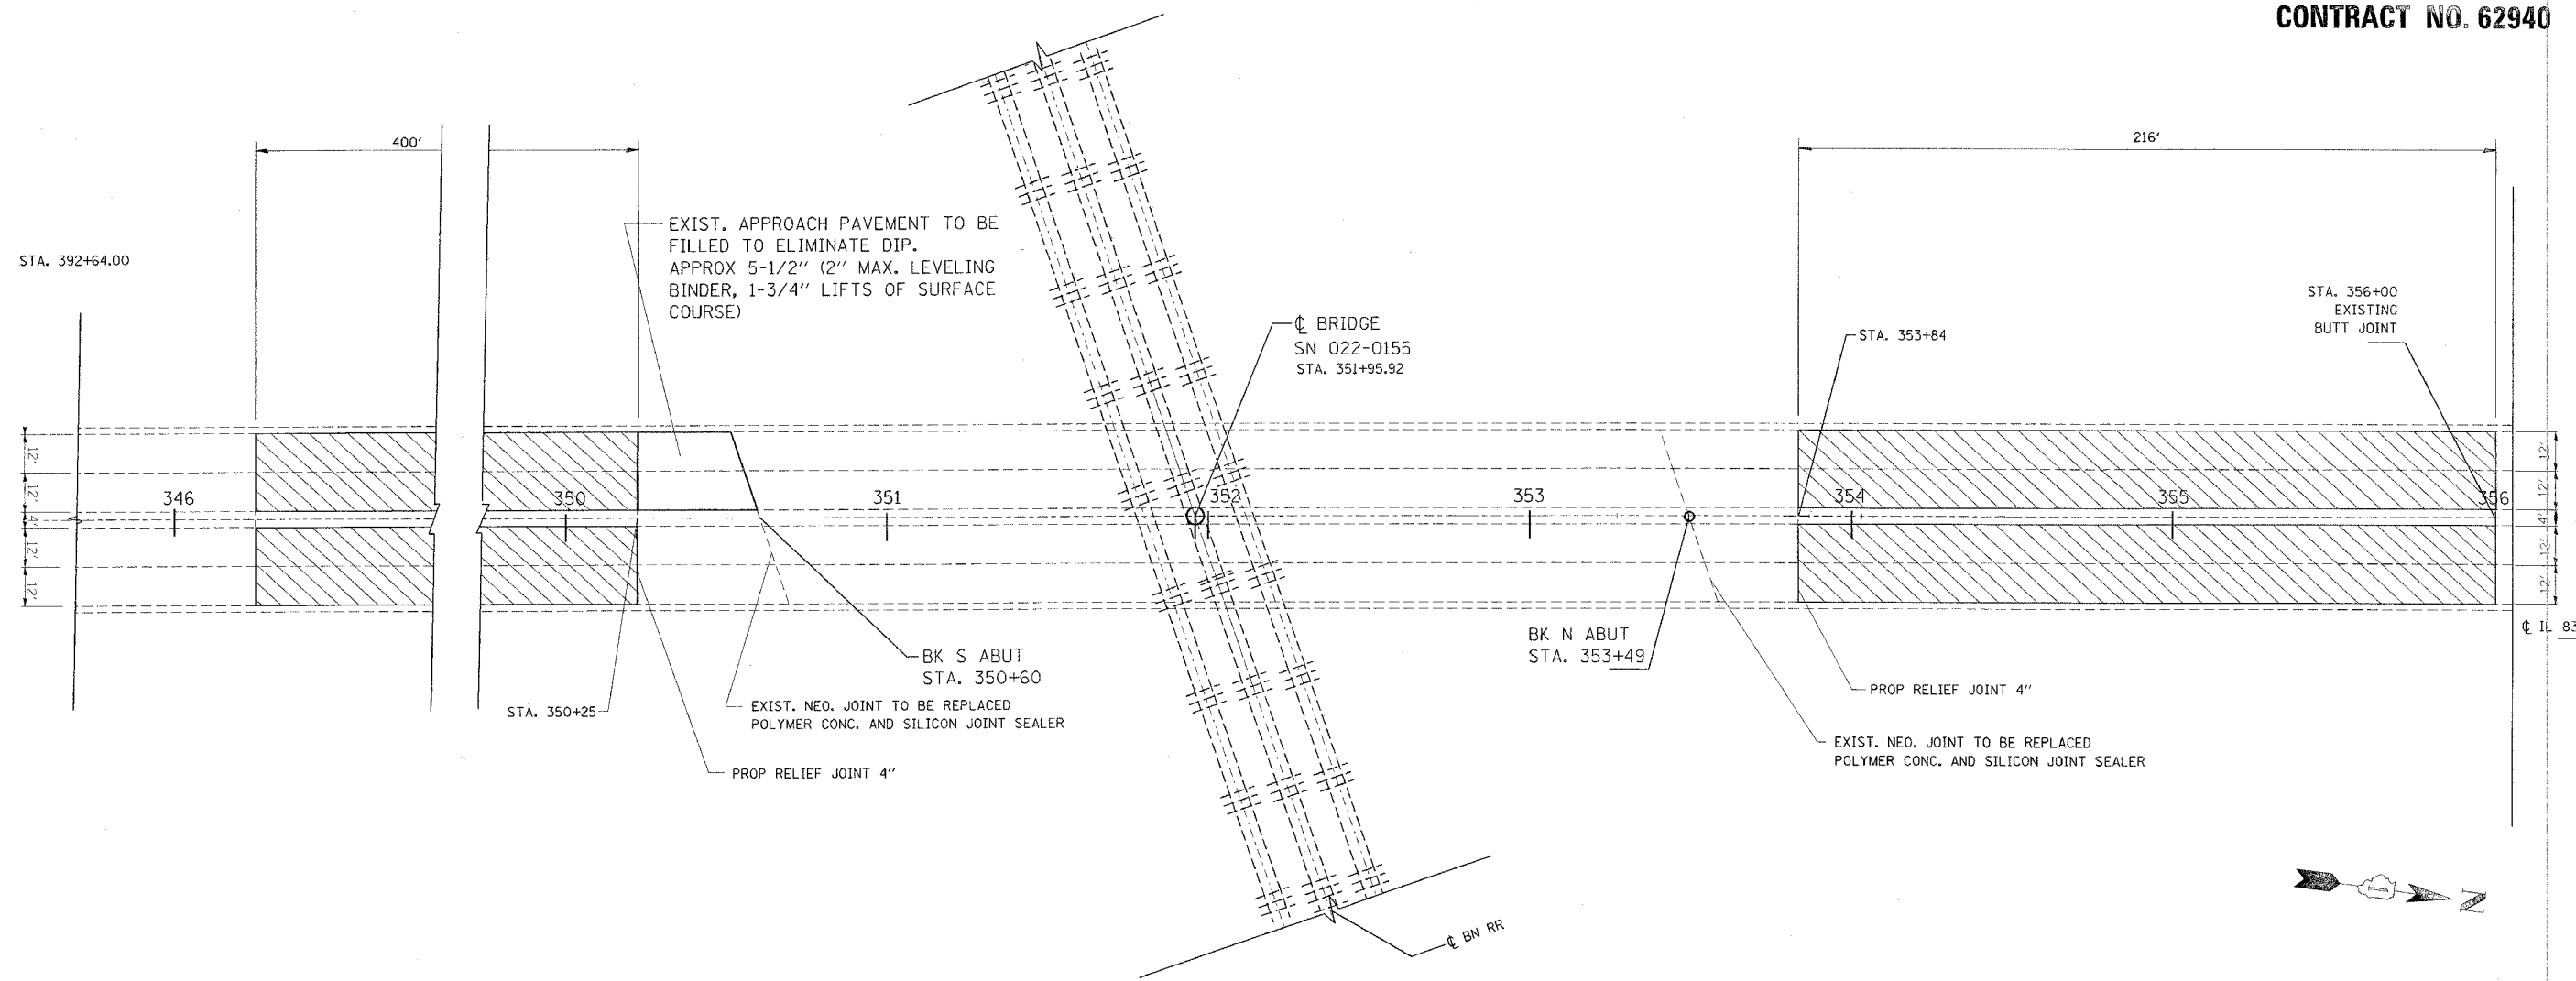
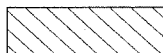

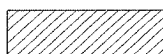



F.A.P. RTE.	SECTION	COUNTY	TOTAL SHEETS	SHEET NO.
344	2005-017I	DUPAGE	15	7

CONTRACT NO. 62940



LEGEND

-  BITUMINOUS SURFACE REMOVAL 2-1/2"
-  BITUMINOUS SURFACE REMOVAL 1-3/4"
-  P.C.C. SURFACE REMOVAL 2-1/2"
-  P.C.C. SURFACE REMOVAL 1-3/4"

PLAN

NOTE: LOCATION OF PROP. THERMOPLASTIC PAVEMENT MARKING SHALL BE MATCH EXIST. LOCATIONS

REVISIONS	
NAME	DATE

ILLINOIS DEPARTMENT OF TRANSPORTATION
ROADWAY PLAN
LOC 2: IL 83 AT BN RR

SCALE: VERT. _____
 HORIZ. _____
 DATE 4/26/2006

DRAWN BY _____
 CHECKED BY _____