


FAP RTE.	SECTION	COUNTY	TOTAL SHEETS	SHEET NO.
345	BR-B-1-1	KANE	14	4

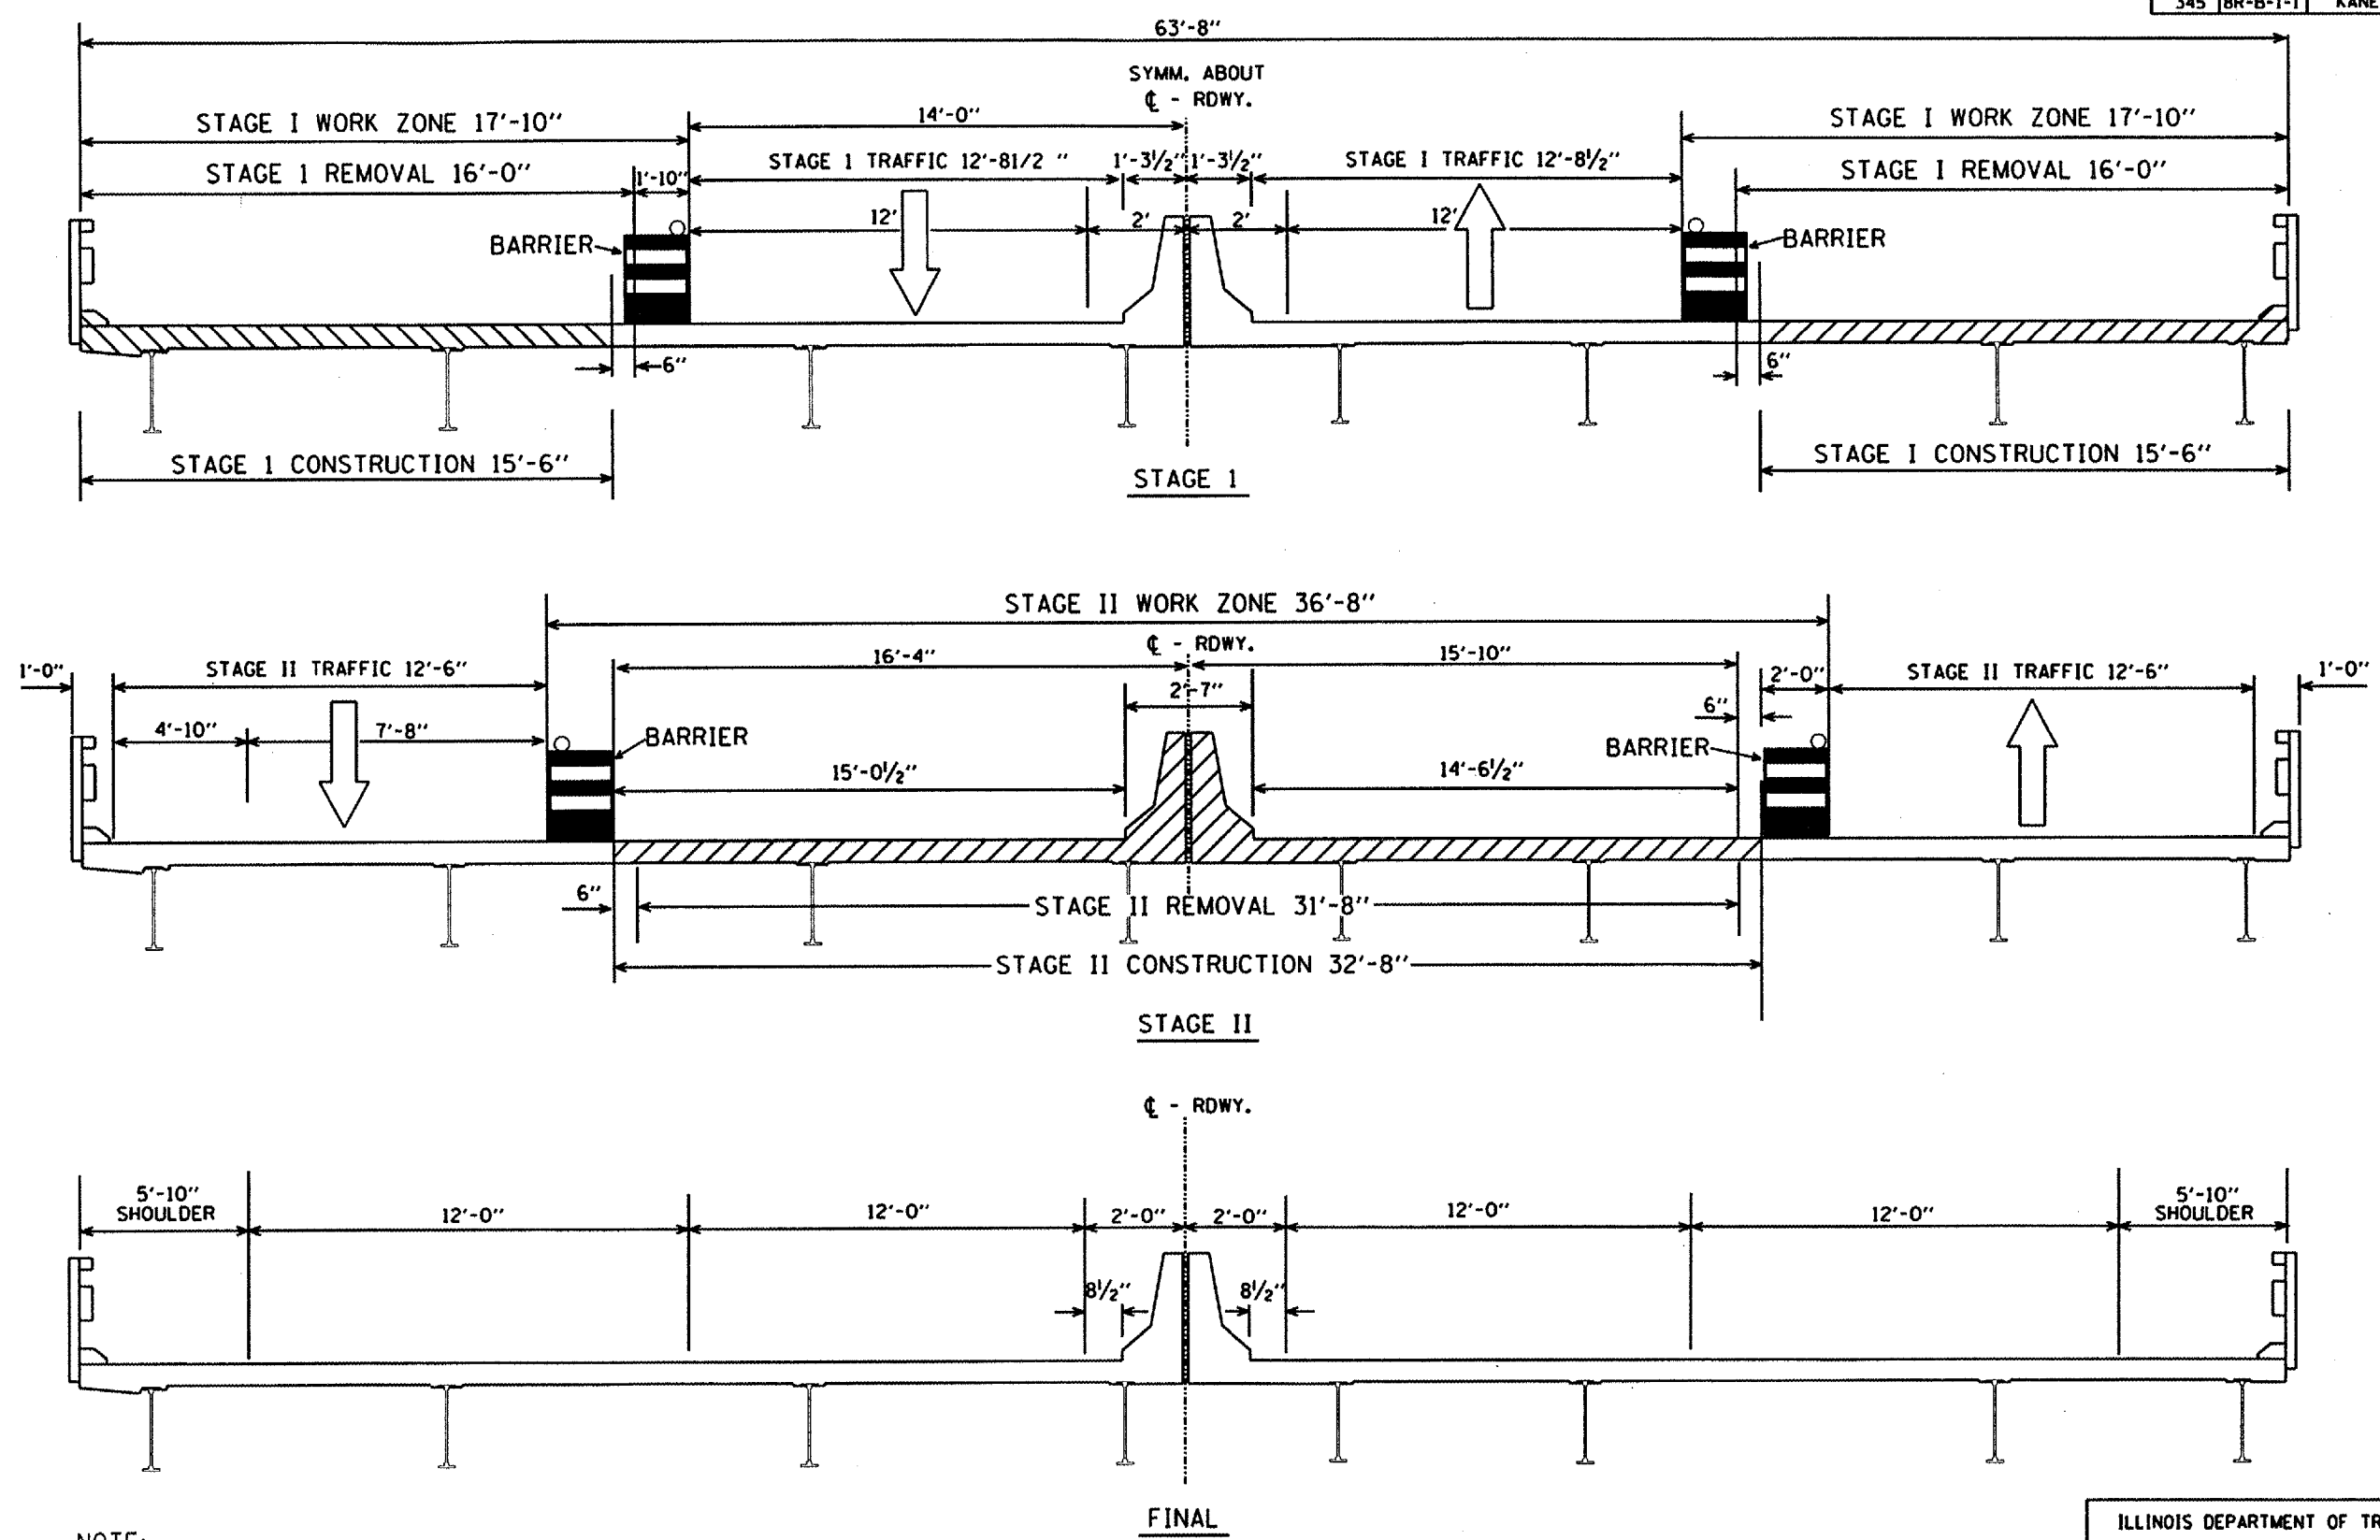

NOTE:

COVER CONFLICTING PAVEMENT MARKINGS WITH BLACK TYPE III TAPE, THE COST OF THE TYPE III TAPE AND ITS REMOVAL IS INCLUDED IN THE COST OF " TRAFFIC CONTROL & PROTECTION 701422"

REVISIONS	
NAME	DATE

ILLINOIS DEPARTMENT OF TRANSPORTATION

TRAFFIC CONTROL STAGING PLANS

SCALE: NONE
 DATE: APRIL 27, 2004

DRAWN BY: T. FARMER
 CHECKED BY: