


F.A.P. RTE.	SECTION	COUNTY	TOTAL SHEETS	SHEET NO.
345	8R-B-1-1	KANE	14	5

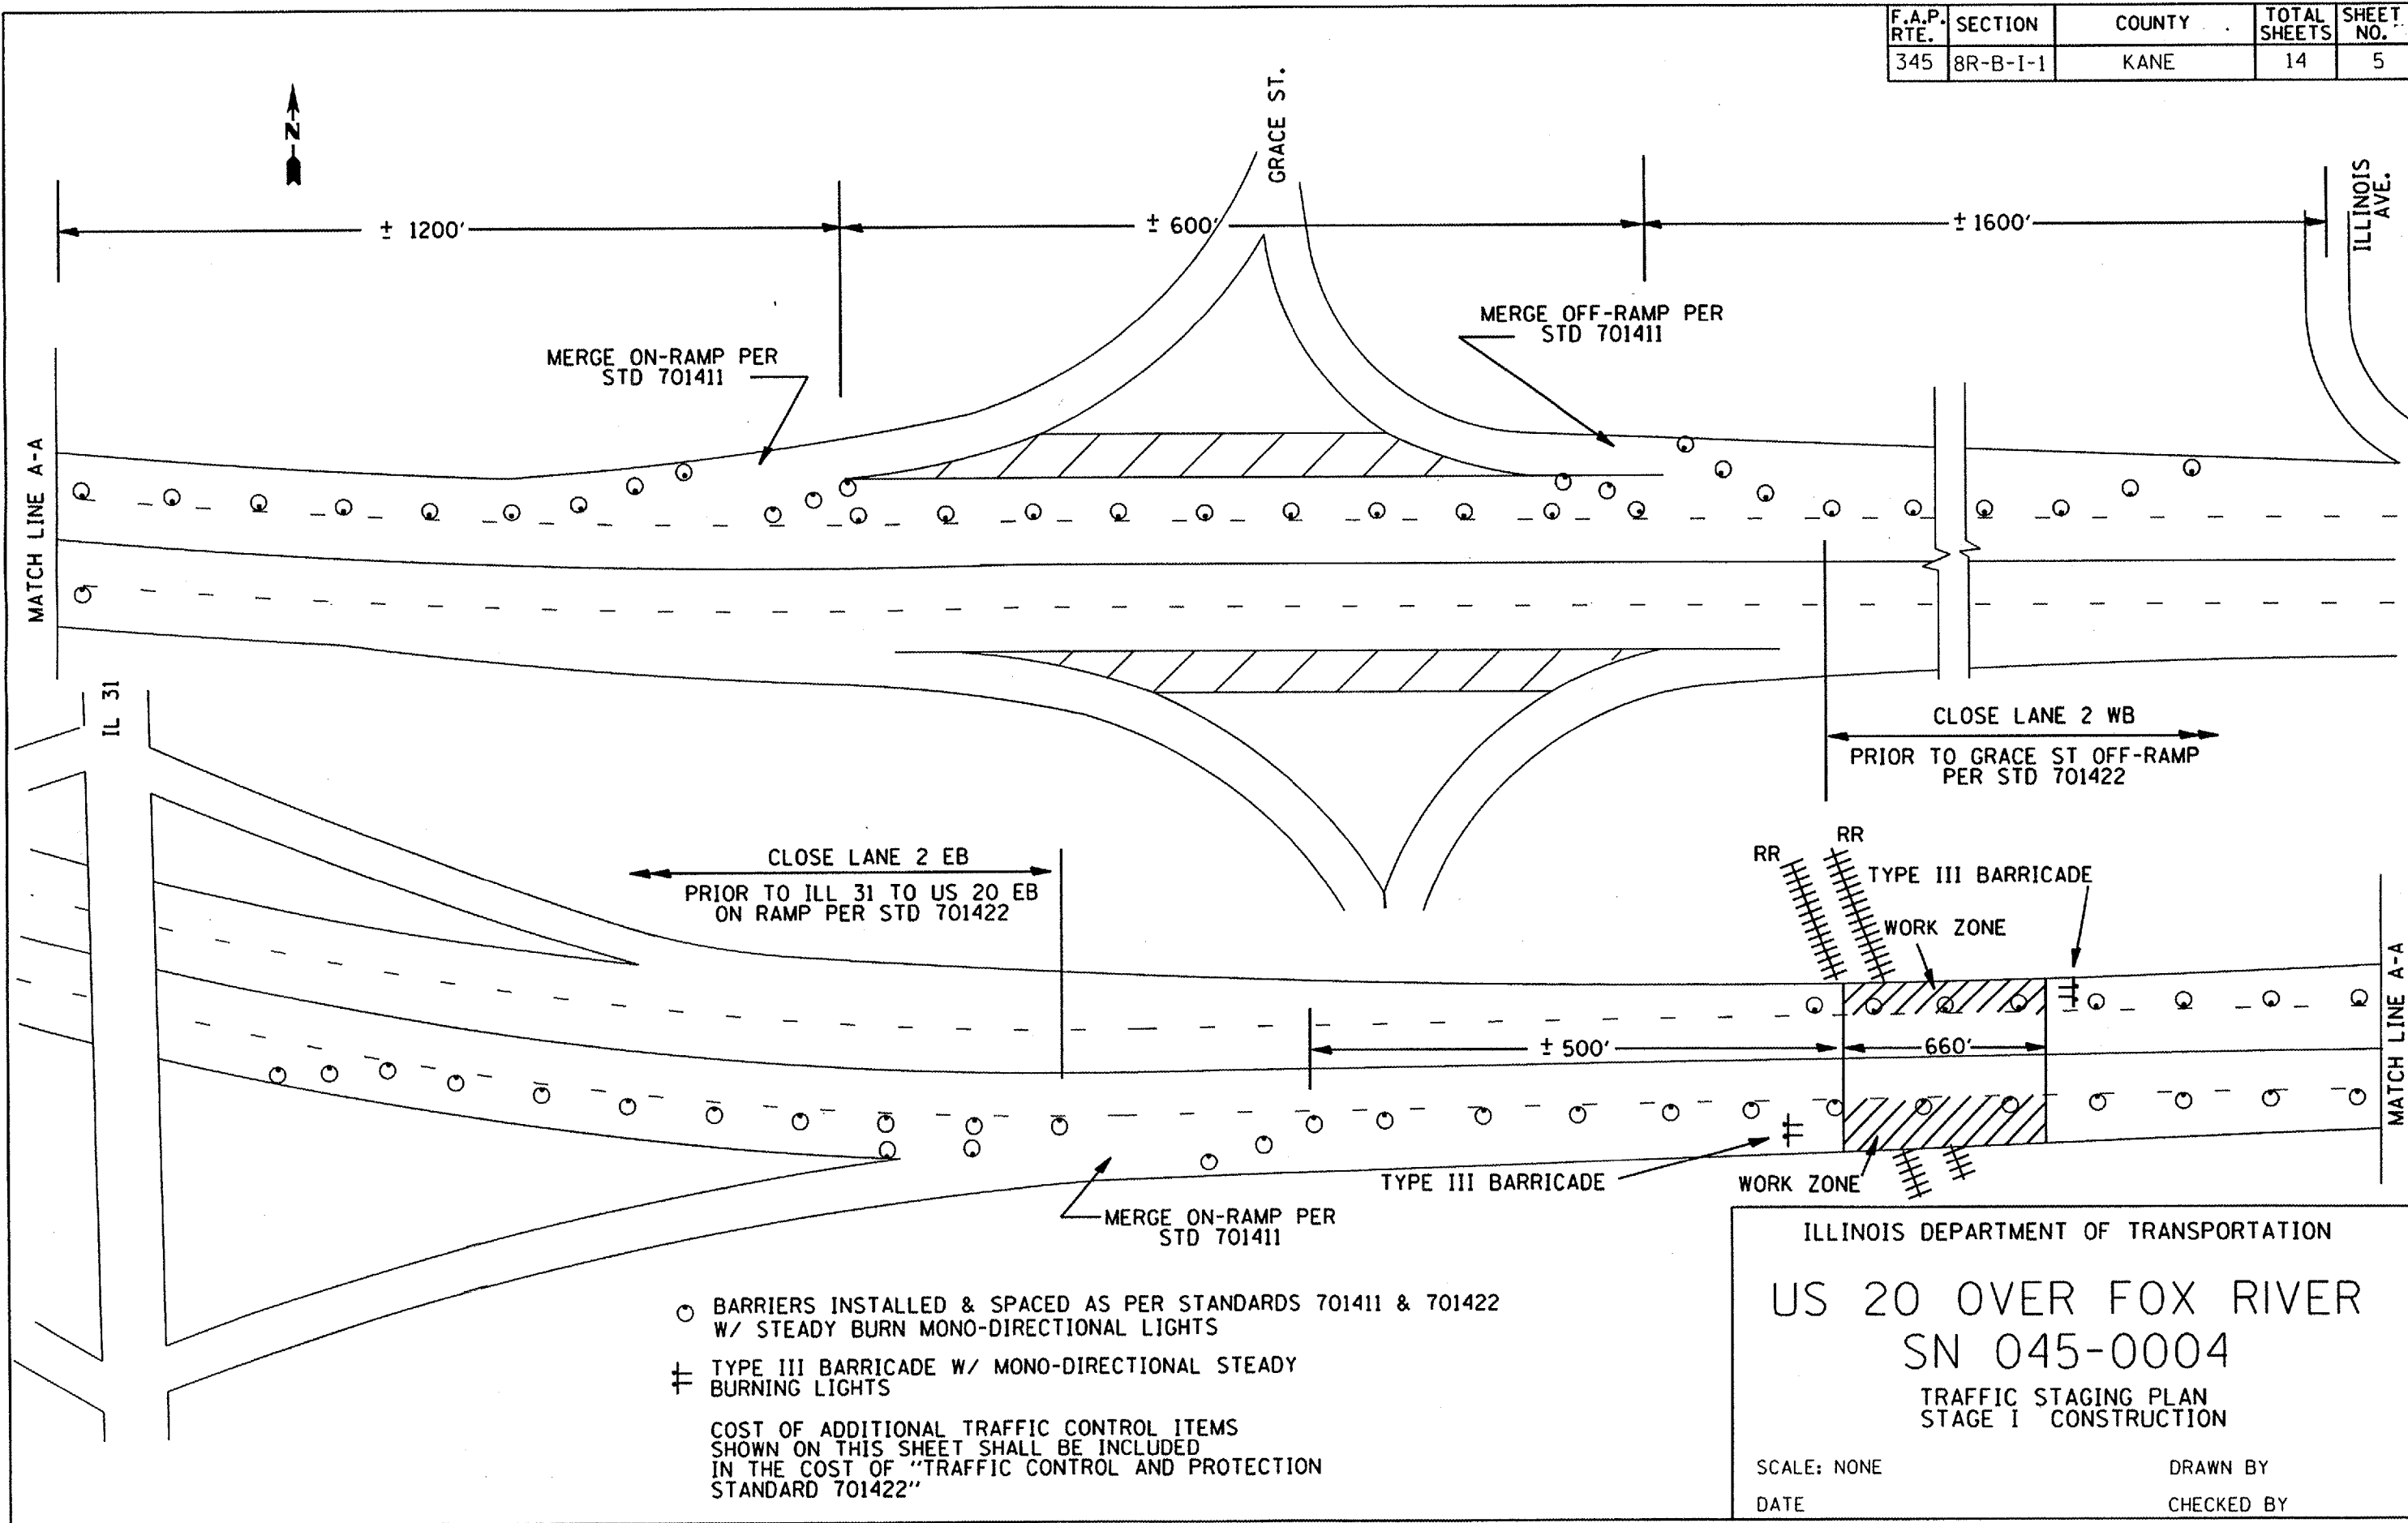

○ BARRIERS INSTALLED & SPACED AS PER STANDARDS 701411 & 701422 W/ STEADY BURN MONO-DIRECTIONAL LIGHTS
 † TYPE III BARRICADE W/ MONO-DIRECTIONAL STEADY BURNING LIGHTS
 COST OF ADDITIONAL TRAFFIC CONTROL ITEMS SHOWN ON THIS SHEET SHALL BE INCLUDED IN THE COST OF "TRAFFIC CONTROL AND PROTECTION STANDARD 701422"

ILLINOIS DEPARTMENT OF TRANSPORTATION
US 20 OVER FOX RIVER
SN 045-0004
 TRAFFIC STAGING PLAN
 STAGE I CONSTRUCTION

SCALE: NONE
 DATE _____
 DRAWN BY _____
 CHECKED BY _____