


F.A.P. RTE.	SECTION	COUNTY	TOTAL SHEETS	SHEET NO.
345	8R-B-1-1	KANE	14	10






CONTRACT NO. 62923

SHEET 5 OF 8

BAR	NO	SIZE	LENGTH	SHAPE
A(E)	100	#5	15'-3"	—
A1(E)	100	#5	16'-1"	—
D(E)	34	#5	5'-3"	
D1(E)	34	#4	4'-0"	
X(E)	310	#5	2'-7"	
U(E)	62	#5	1'-9"	
H(E)	8	#5	15'-3"	—
H1(E)	8	#5	16'-1"	—

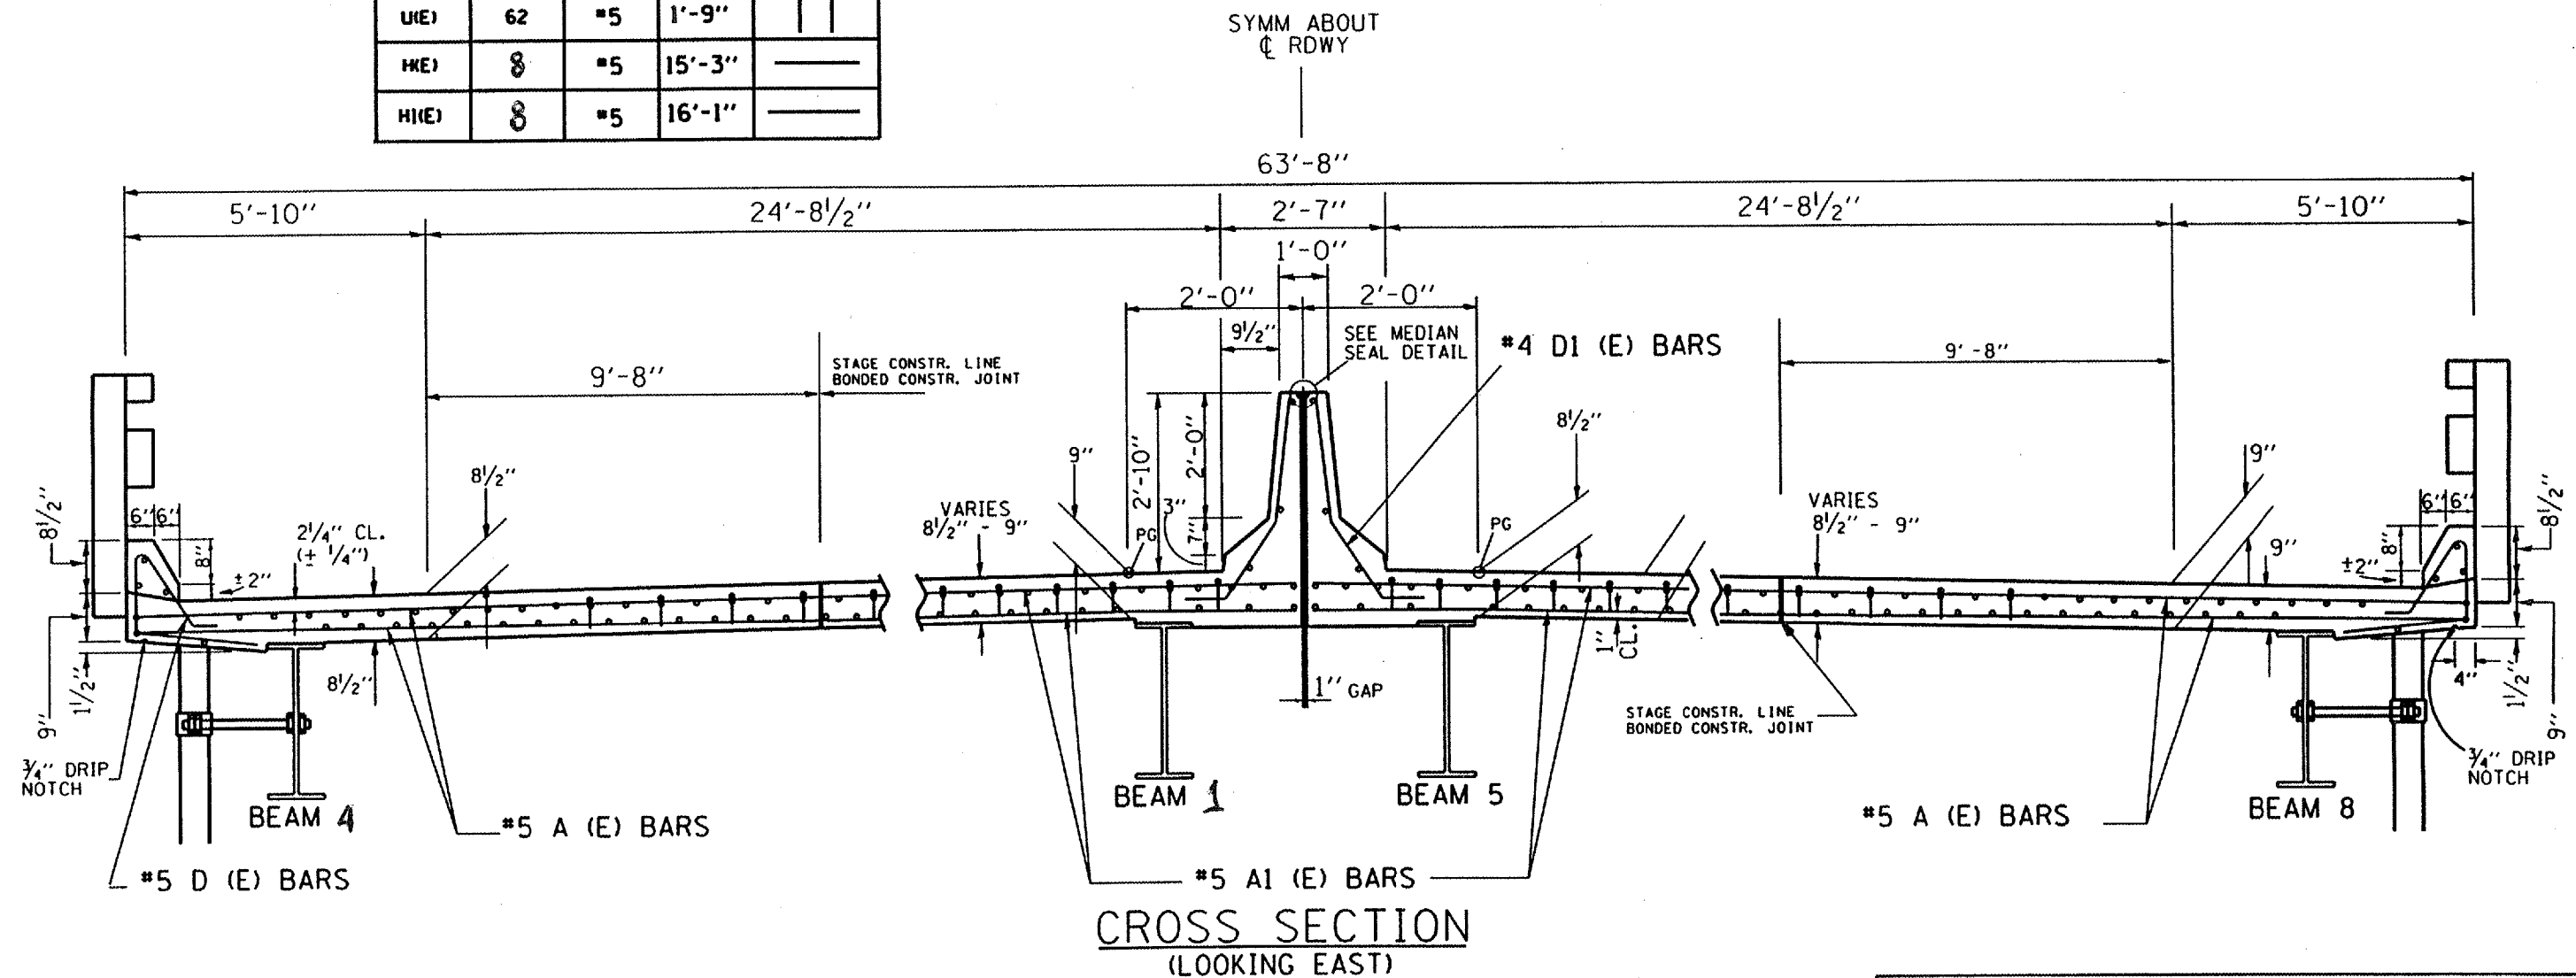

CROSS SECTION
(LOOKING EAST)

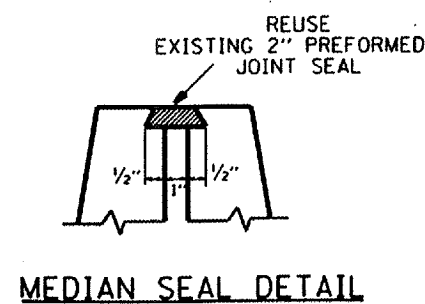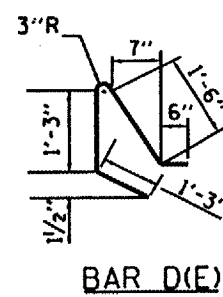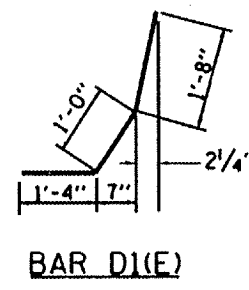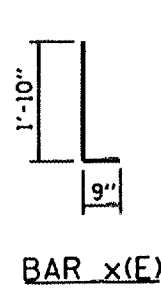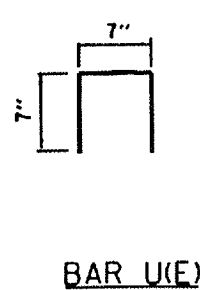

ILLINOIS DEPARTMENT OF TRANSPORTATION
US 20 OVER FOX RIVER
SN 045-0004
BILL OF REINFORCEMENT

SCALE: NONE
DATE

DRAWN BY
CHECKED BY