


CONTRACT NO. 64820				
F.A.P. RTE.	SECTION	COUNTY	TOTAL SHEETS	SHEET NO.
142	40-M	WINNEBAGO	165	37
STA.		TO STA.		
FED. ROAD DIST. NO.		ILLINOIS FED. AID PROJECT		

# STAGE 1

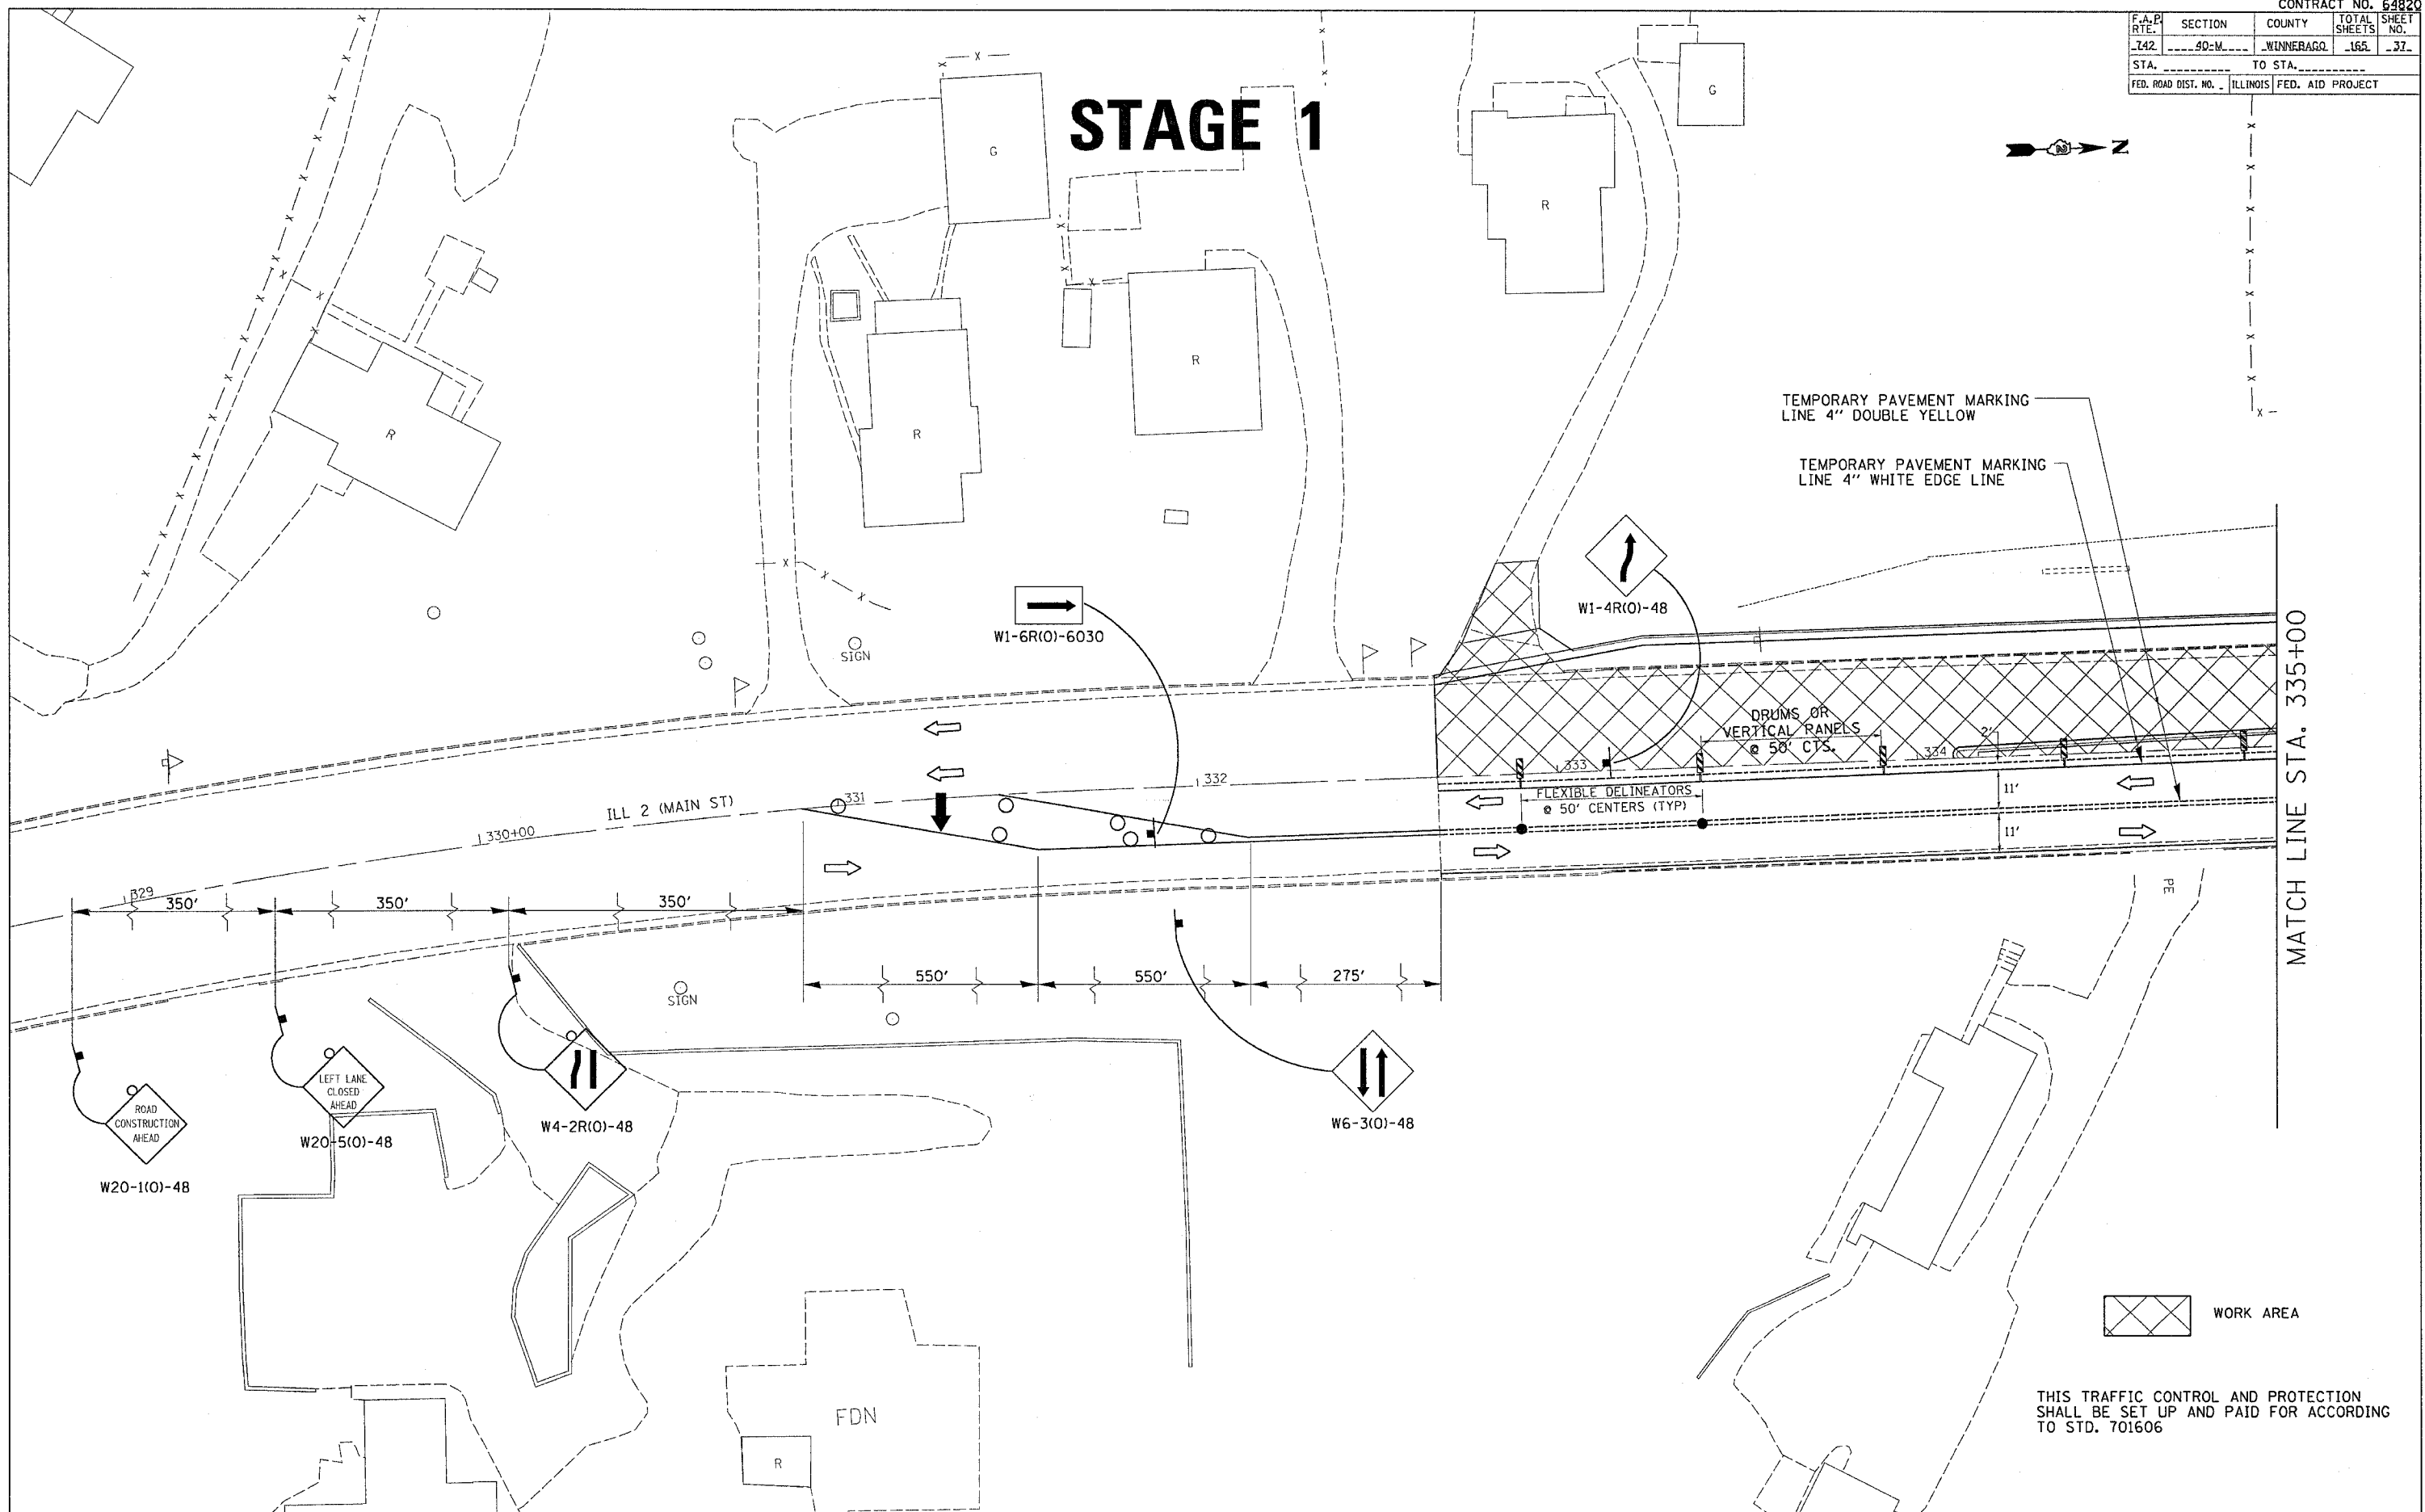

PLOT DATE = Nov 03 14:28:23 2006  
 FILE NAME = c:\pwork\mca\c285802\64820\stage1.dgn  
 PLOT SCALE = 28.80000 1/4 IN.  
 USER NAME = gromtgm