



F.A.P. RTE.	SECTION	COUNTY	TOTAL SHEETS	SHEET NO.
742	40-M	WINNEBAGO	165	49
STA.		TO STA.		
FED. ROAD DIST. NO.		ILLINOIS	FED. AID PROJECT	

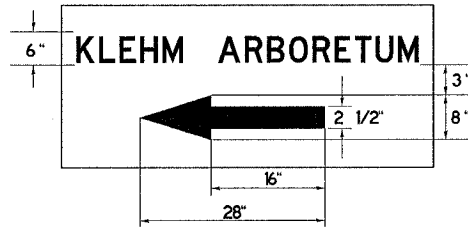

STAGE 2

MATCH LINE STA. 347+00

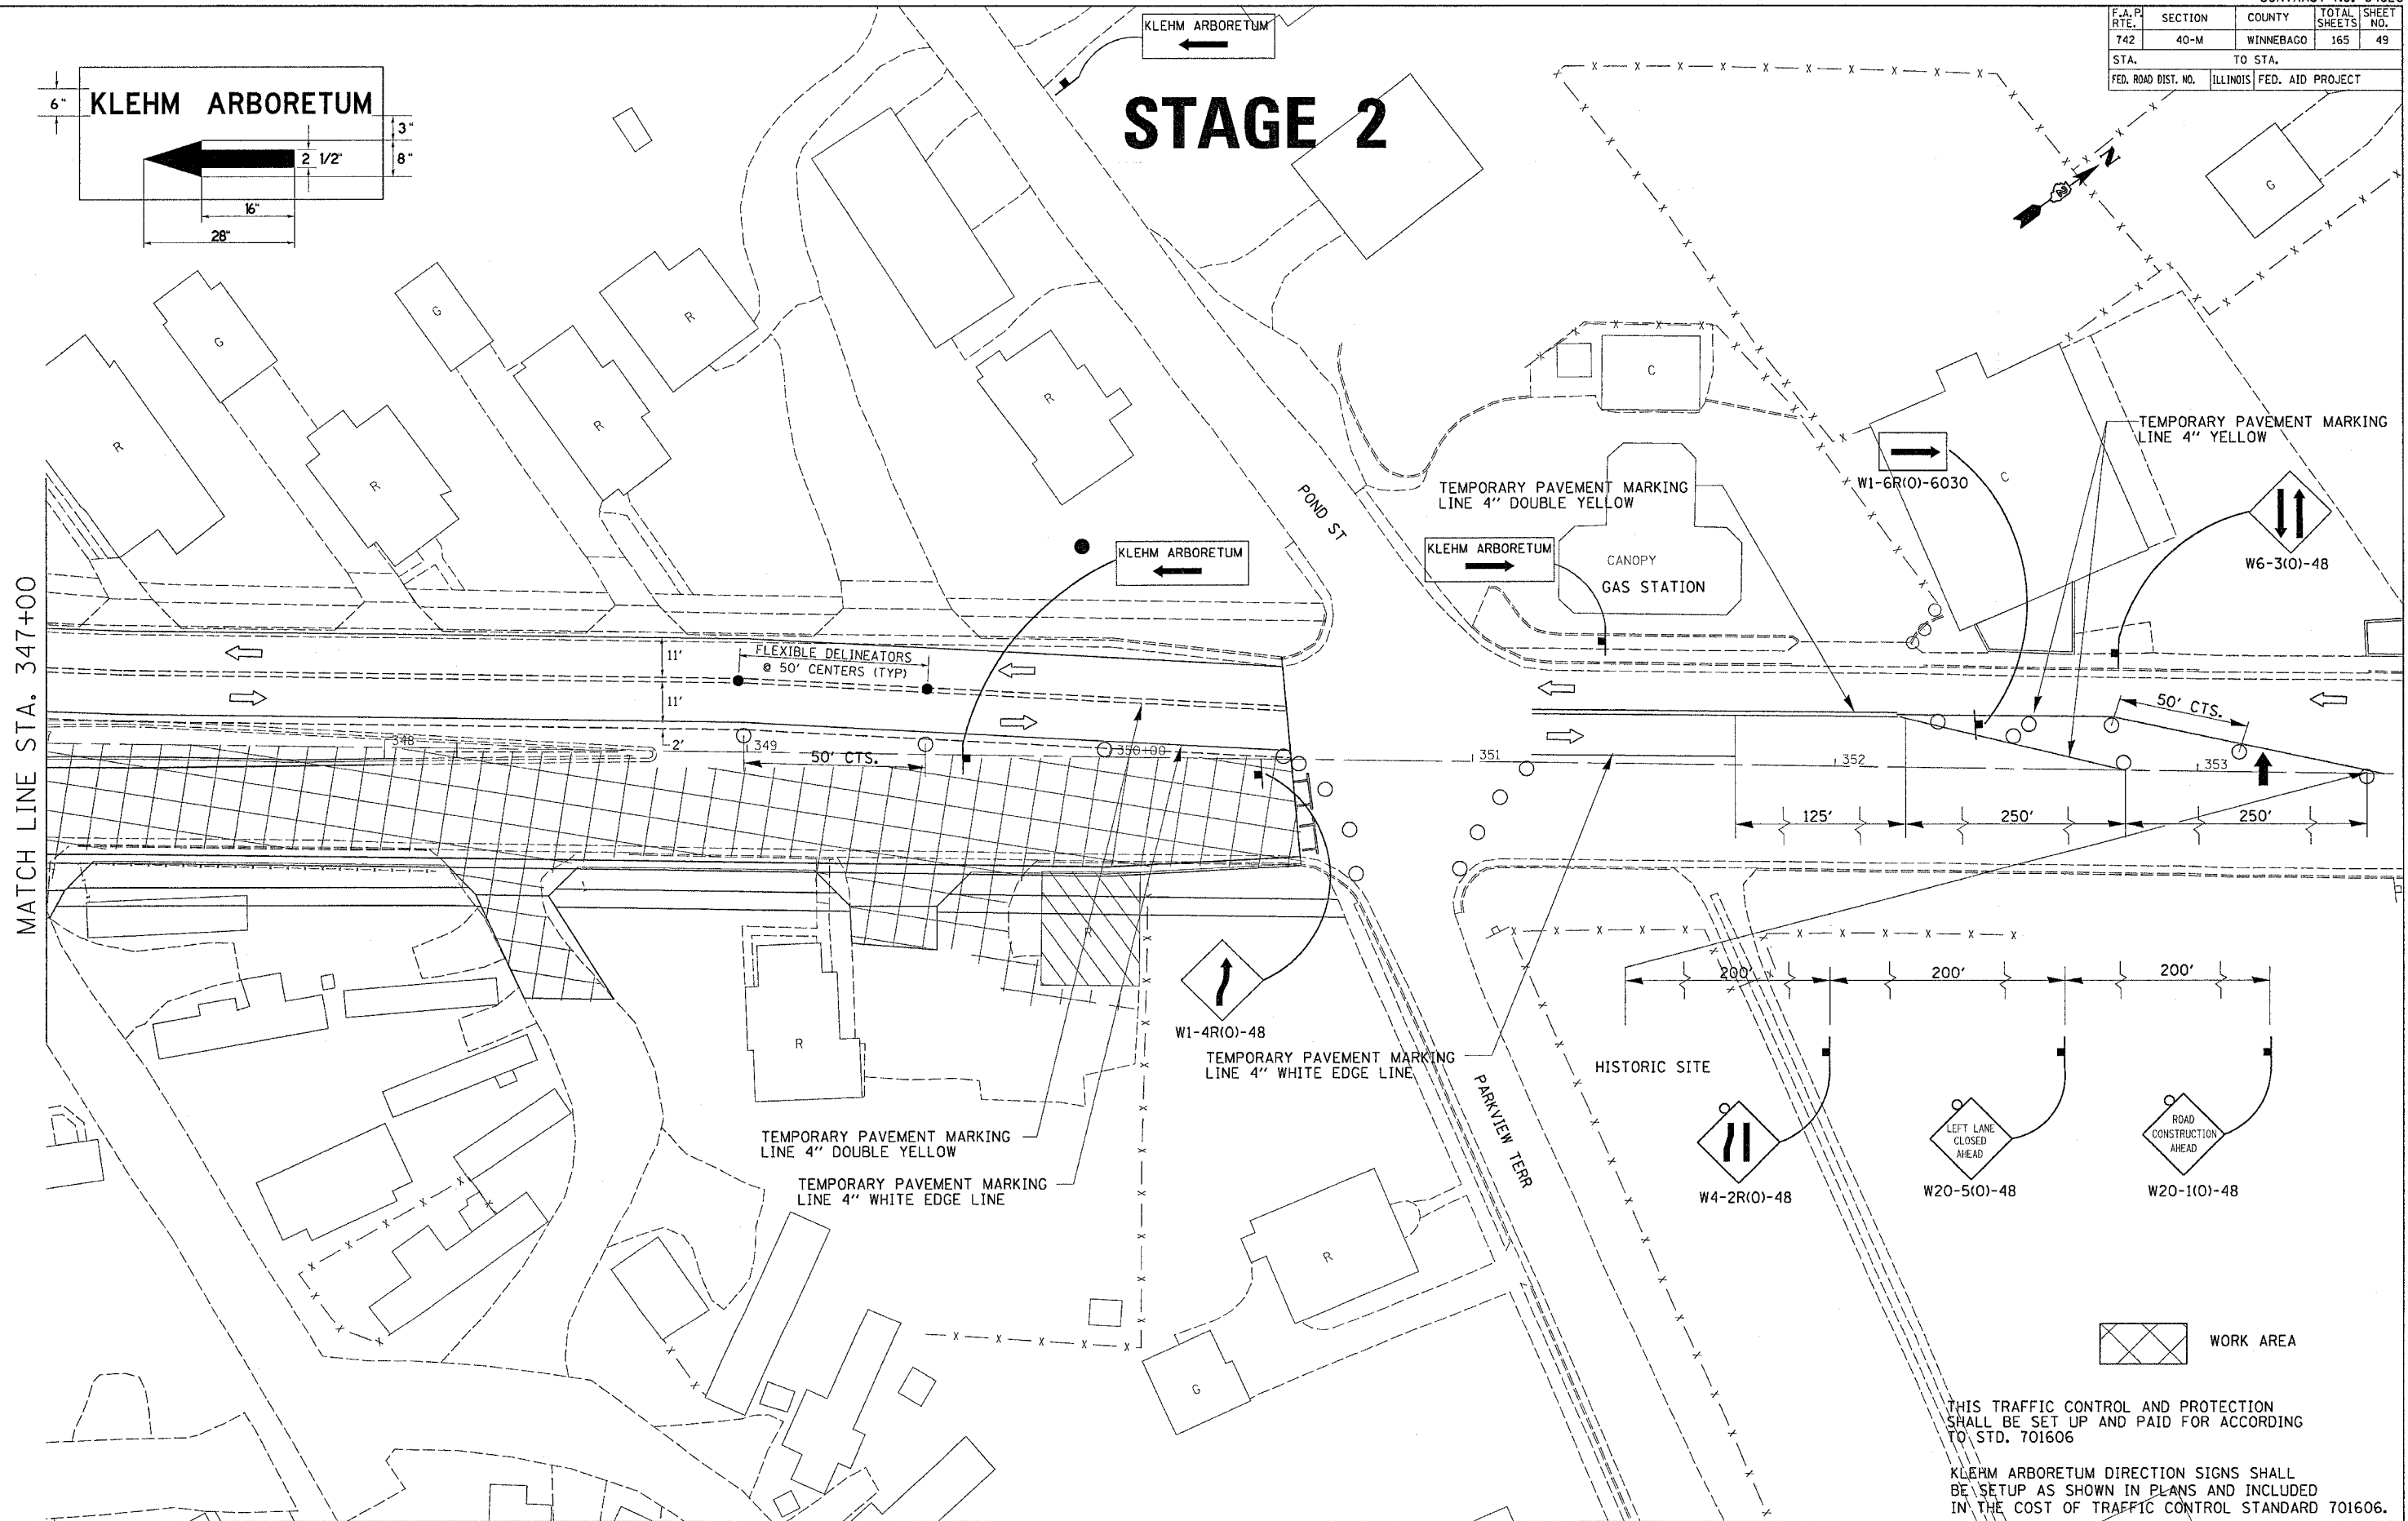

PLOT DATE = Fri Apr 21 11:45:46 2006
 FILE NAME = c:\prowork\42619192\42619192.dgn
 PLOT SCALE = 26.0000 / IN.
 USER NAME = gromp



THIS TRAFFIC CONTROL AND PROTECTION SHALL BE SET UP AND PAID FOR ACCORDING TO STD. 701606

KLEHM ARBORETUM DIRECTION SIGNS SHALL BE SET UP AS SHOWN IN PLANS AND INCLUDED IN THE COST OF TRAFFIC CONTROL STANDARD 701606.

STAGE 2 CONSTRUCTION