



F.A.P. RTE.	SECTION	COUNTY	TOTAL SHEETS	SHEET NO.
742	40-M	WINNEBAGO	165	50
STA.		TO STA.		
FED. ROAD DIST. NO.	ILLINOIS	FED. AID PROJECT		

# STAGE 2

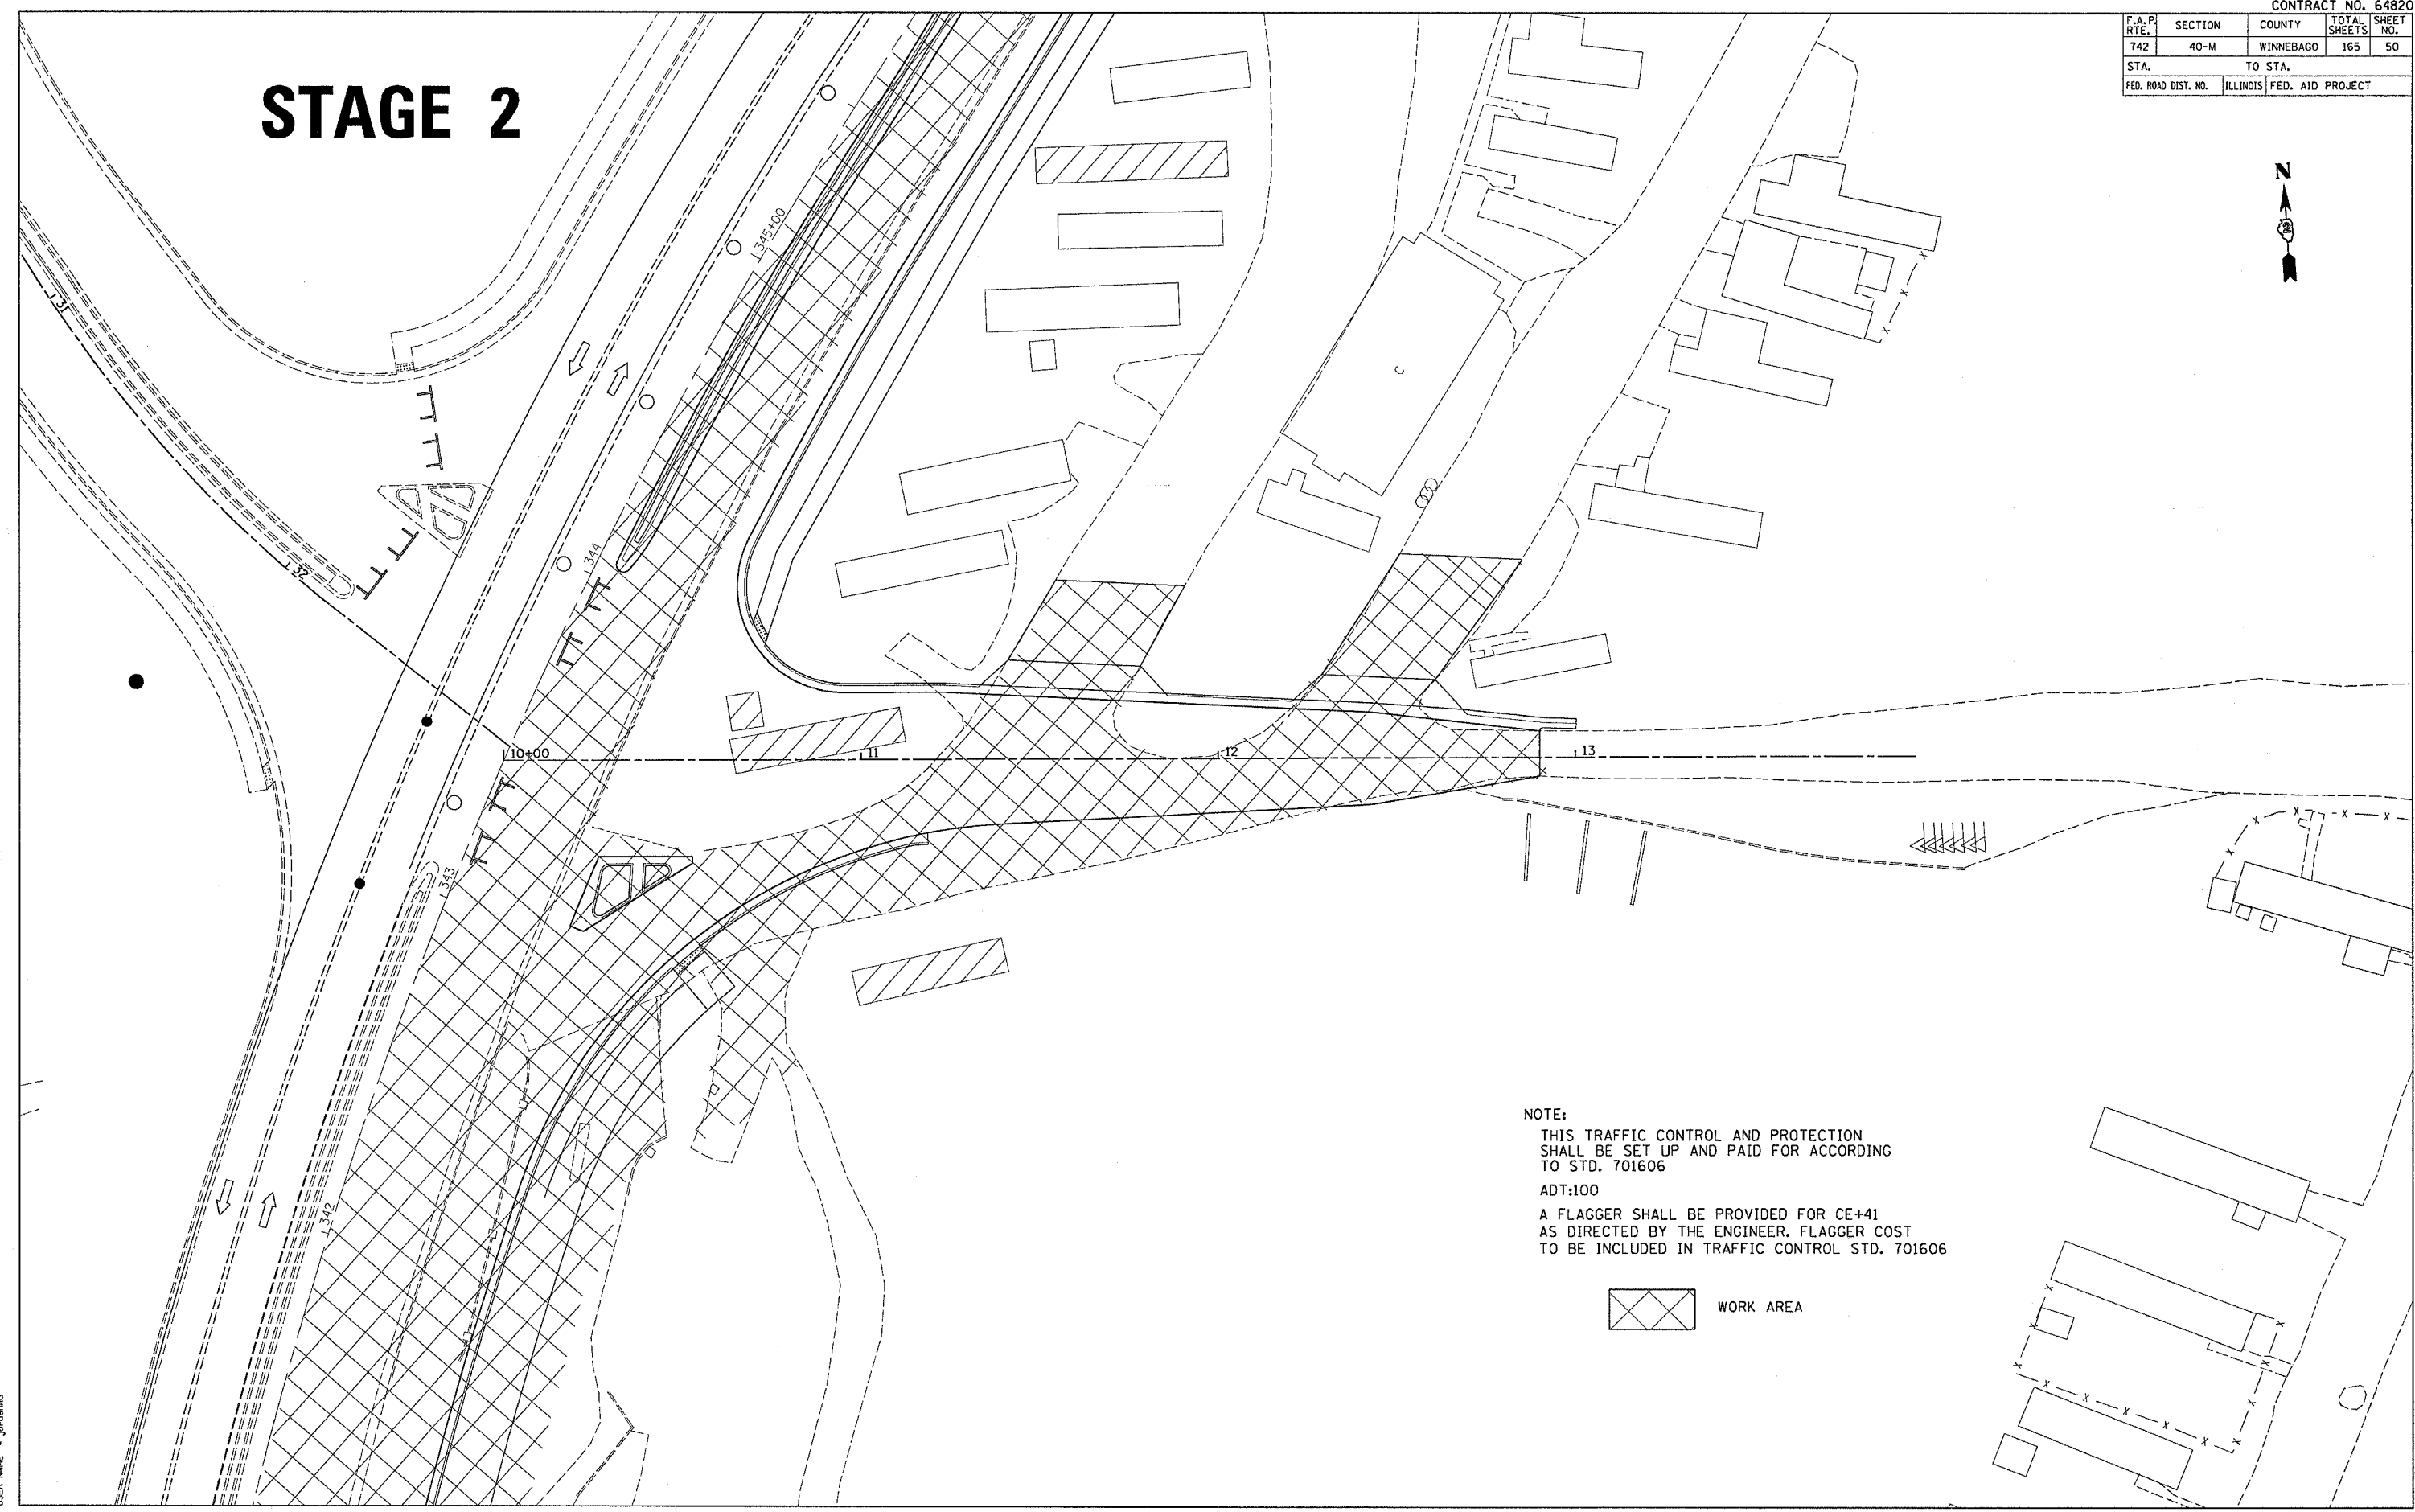

NOTE:  
 THIS TRAFFIC CONTROL AND PROTECTION SHALL BE SET UP AND PAID FOR ACCORDING TO STD. 701606  
 ADT:100  
 A FLAGGER SHALL BE PROVIDED FOR CE+41 AS DIRECTED BY THE ENGINEER. FLAGGER COST TO BE INCLUDED IN TRAFFIC CONTROL STD. 701606

 WORK AREA

PLOT DATE = Mon Apr 03 13:06:05 2006  
 PLOT SCALE = 20.0000 / IN.  
 USER NAME = jordanhd