
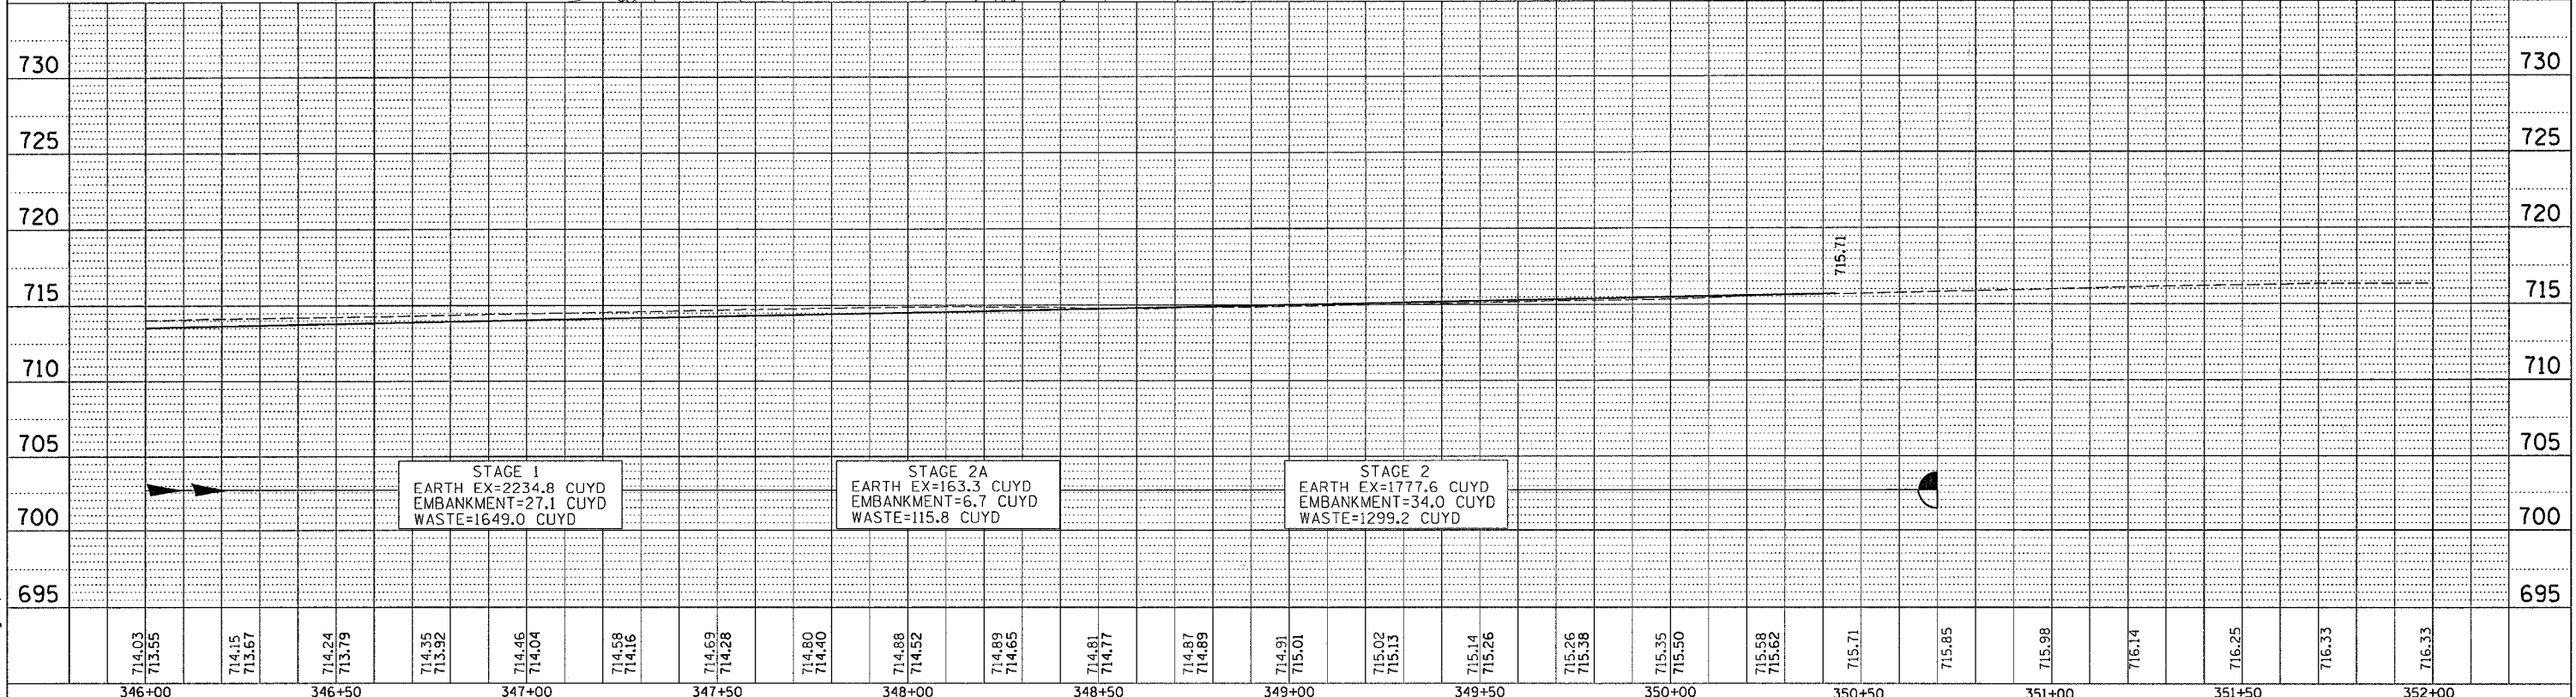


F.A.P. RTE.	SECTION	COUNTY	TOTAL SHEETS	SHEET NO.
742	40-M	WINNEBAGO	165	56
STA.	TO STA.			
FED. ROAD DIST. NO.	ILLINOIS	FED. AID PROJECT		

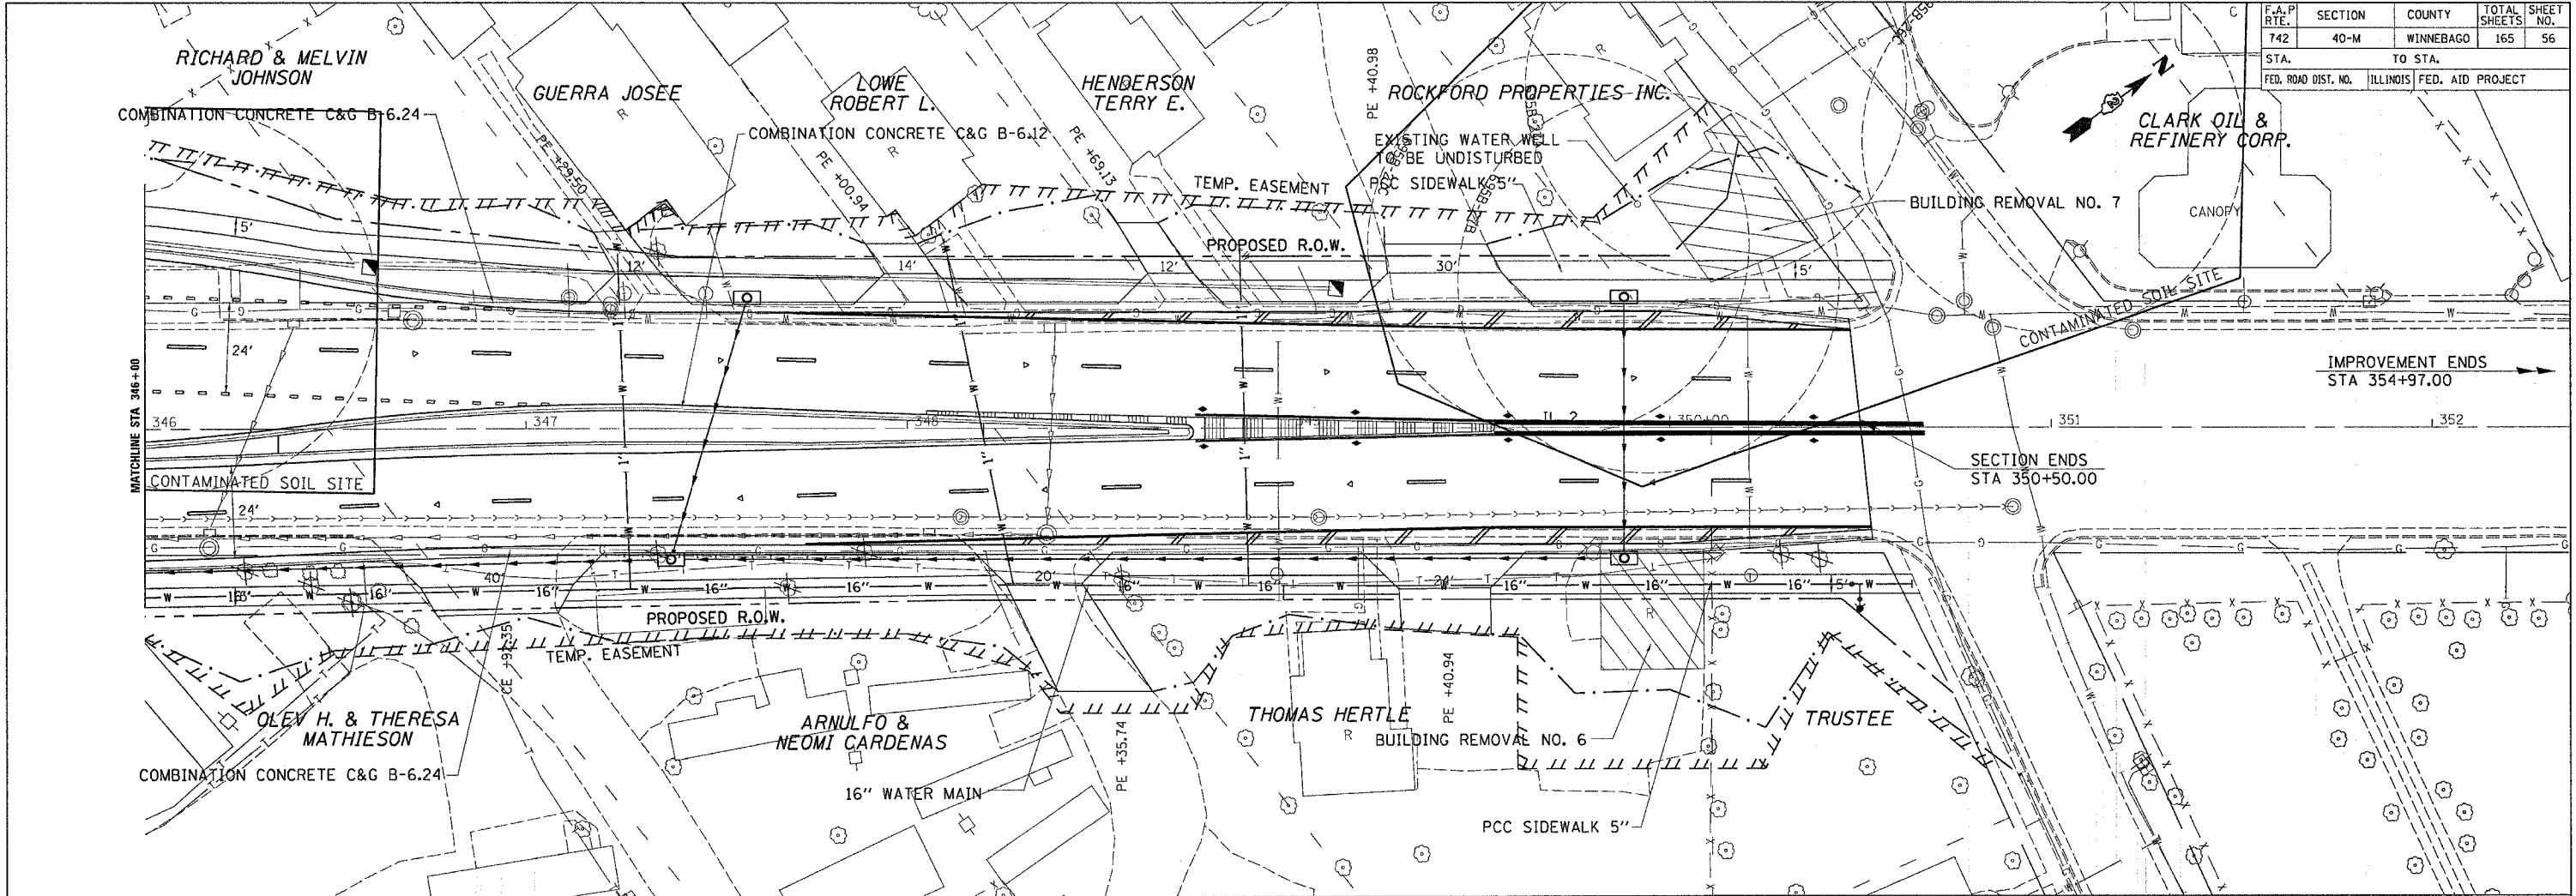

PLAN

DATE	
BY	
SURVEYED	
PLOTTED	
CHECKED	
NOTE BOOK NO.	
DATE FILED	

PROFILE

DATE	
BY	
SURVEYED	
PLOTTED	
CHECKED	
NOTE BOOK NO.	
DATE FILED	

PLOT DATE = Fri Apr 21 09:39:13 2006  
 FILE NAME = c:\projects\64820\64820\plan.dgn  
 PLOT SCALE = 20.0000 / 1 IN.  
 USER NAME = gcrayton