


F.A.P. RTE.	SECTION	COUNTY	TOTAL SHEETS	SHEET NO.
742	40-M	WINNEBAGO	165	58
STA.		TO STA.		
FED. ROAD DIST. NO.		ILLINOIS FED. AID PROJECT		

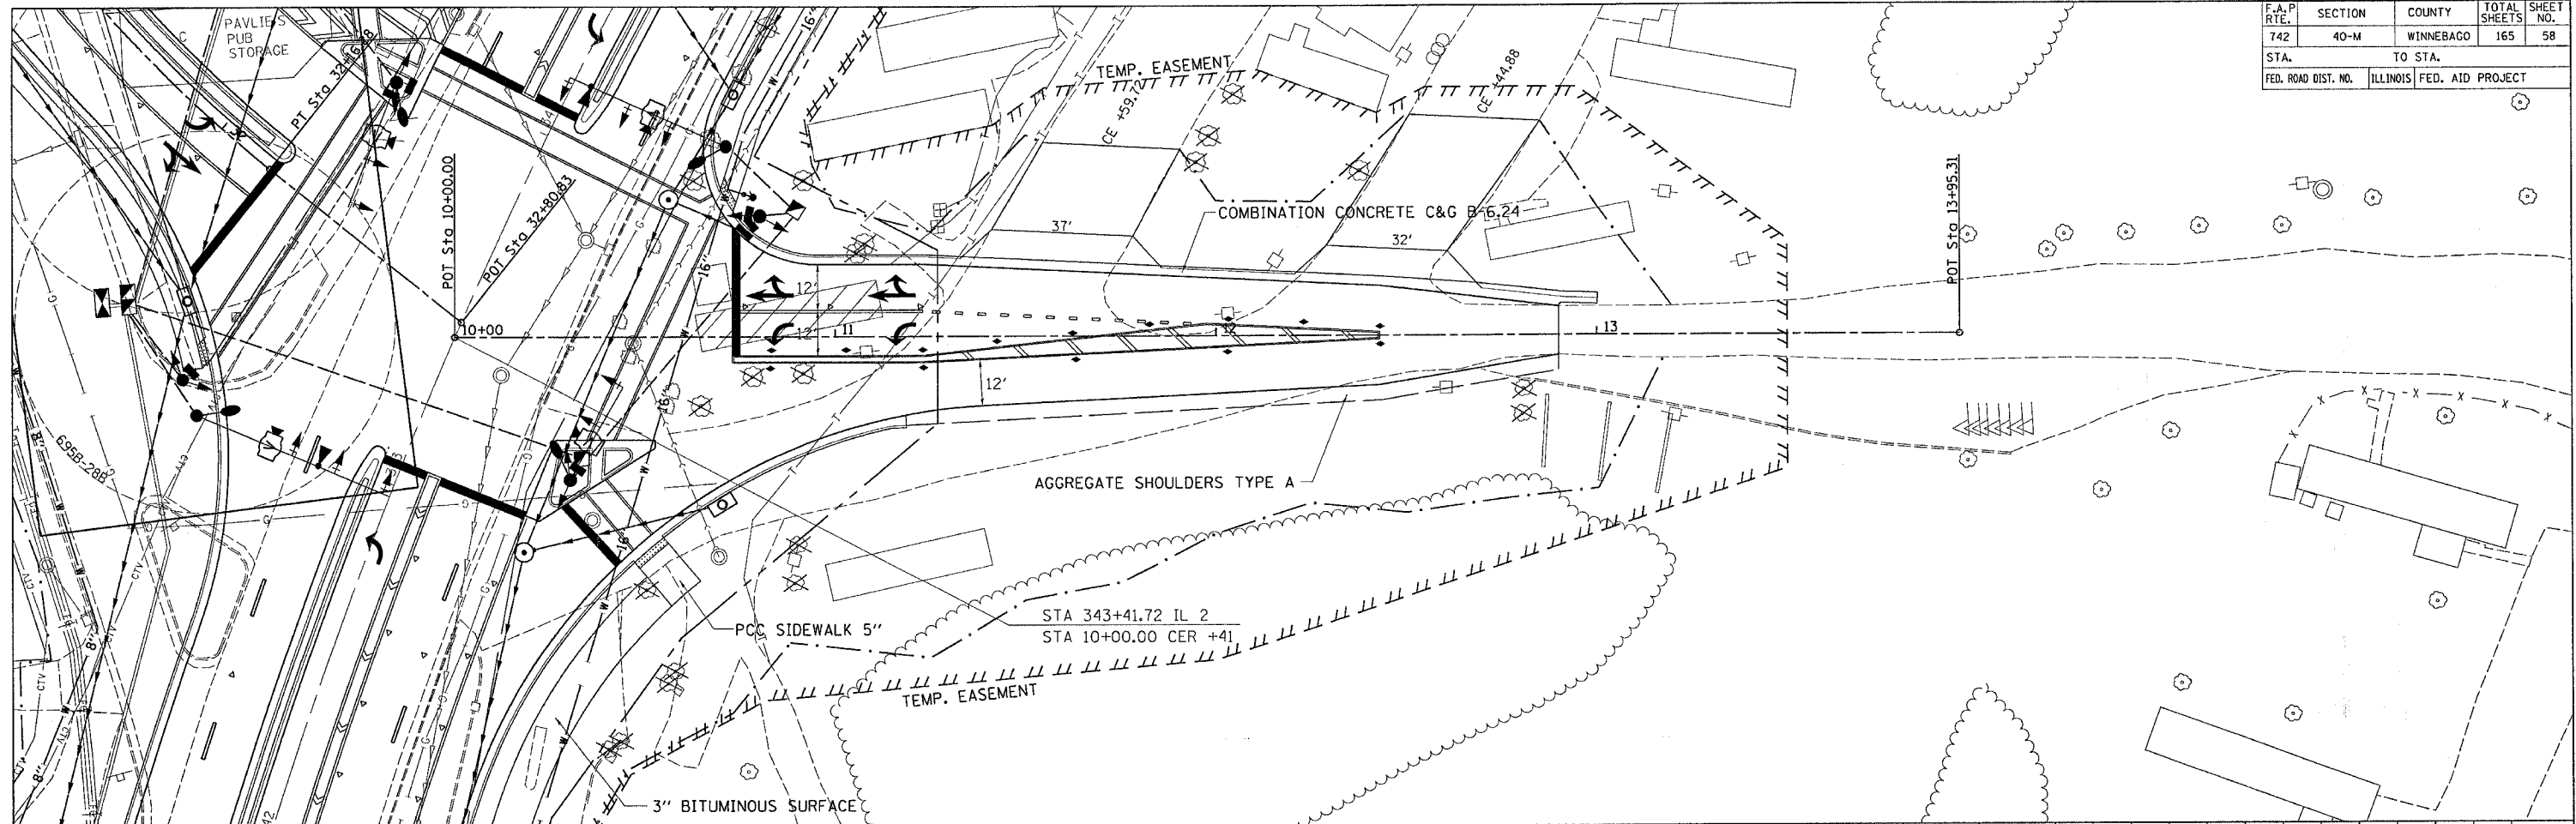

PLAN

REVISION	DATE
BY	
NO.	

NOTE BOOK NO. _____


DATE _____

PROFILE

REVISION	DATE
BY	
NO.	

NOTE BOOK NO. _____

DATE _____

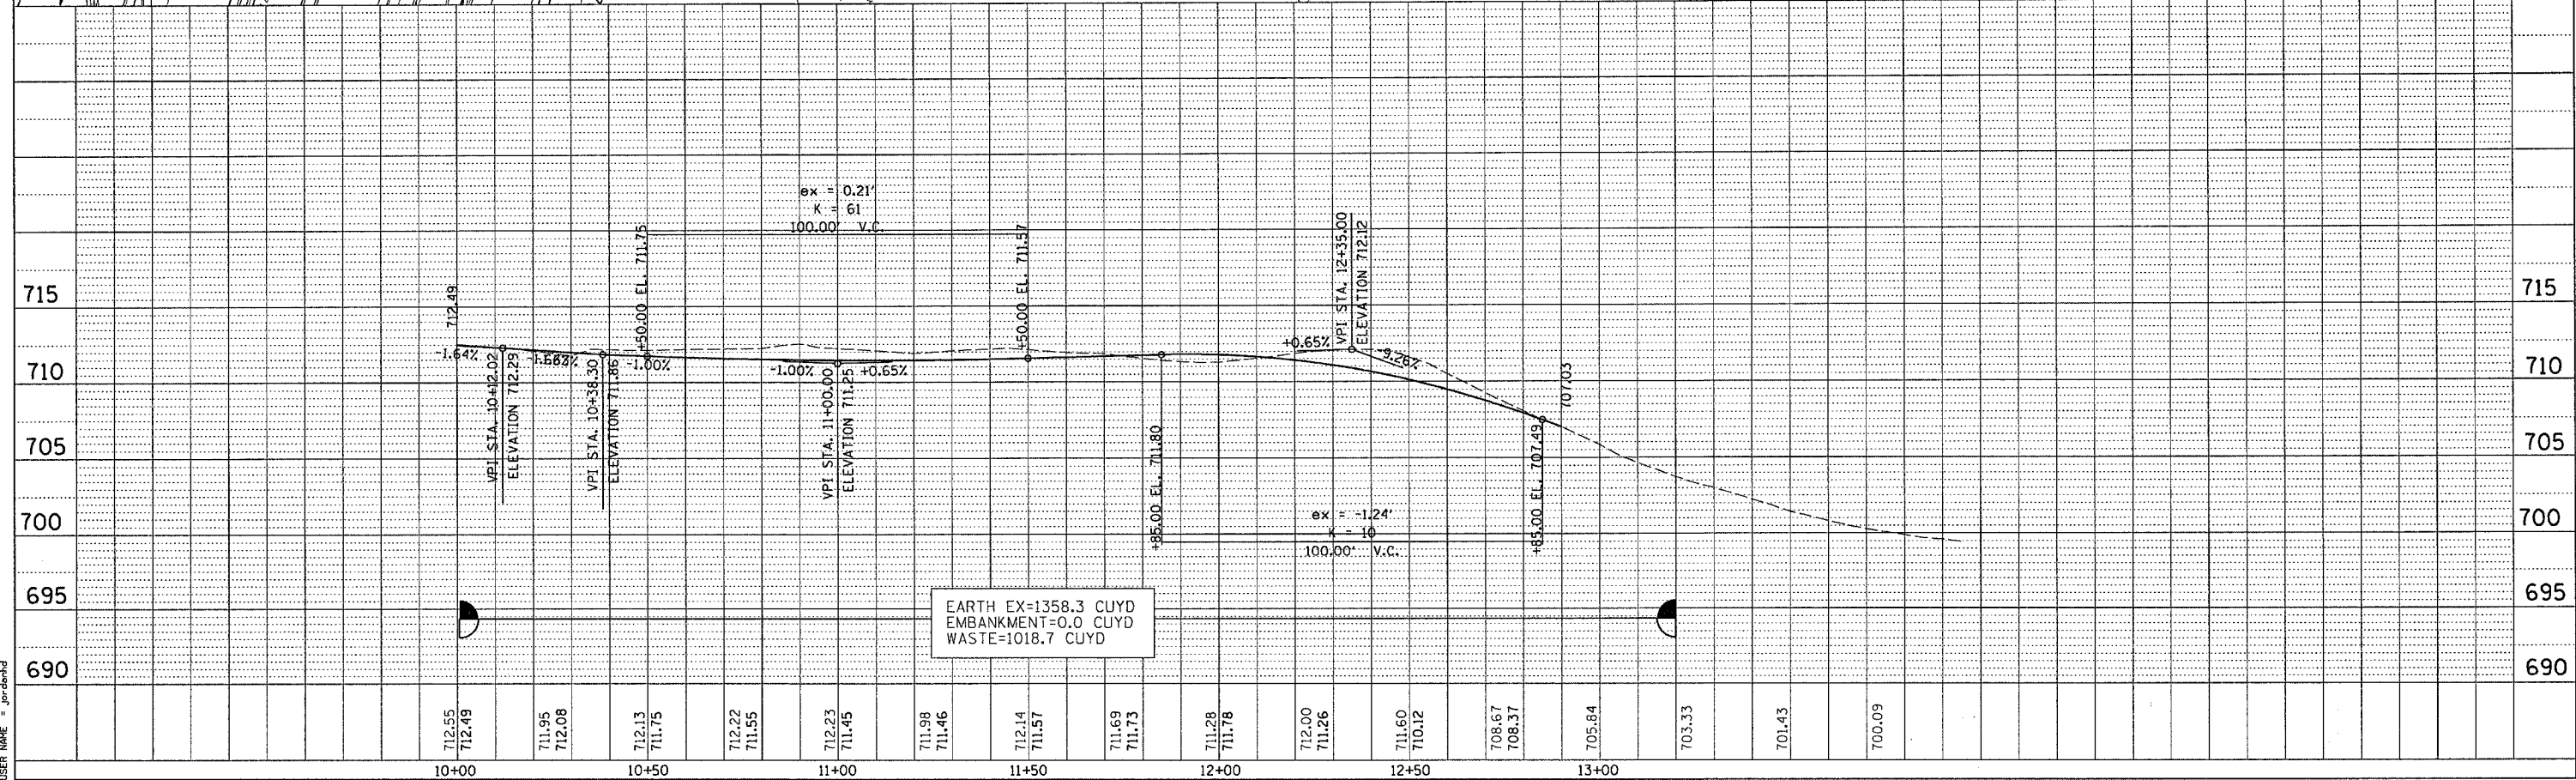

PLOT DATE = Mon Apr 83 11:28:57 2886
 FILE NAME = C:\p\proj\64820\64820.dwg
 USER NAME = jrgood