
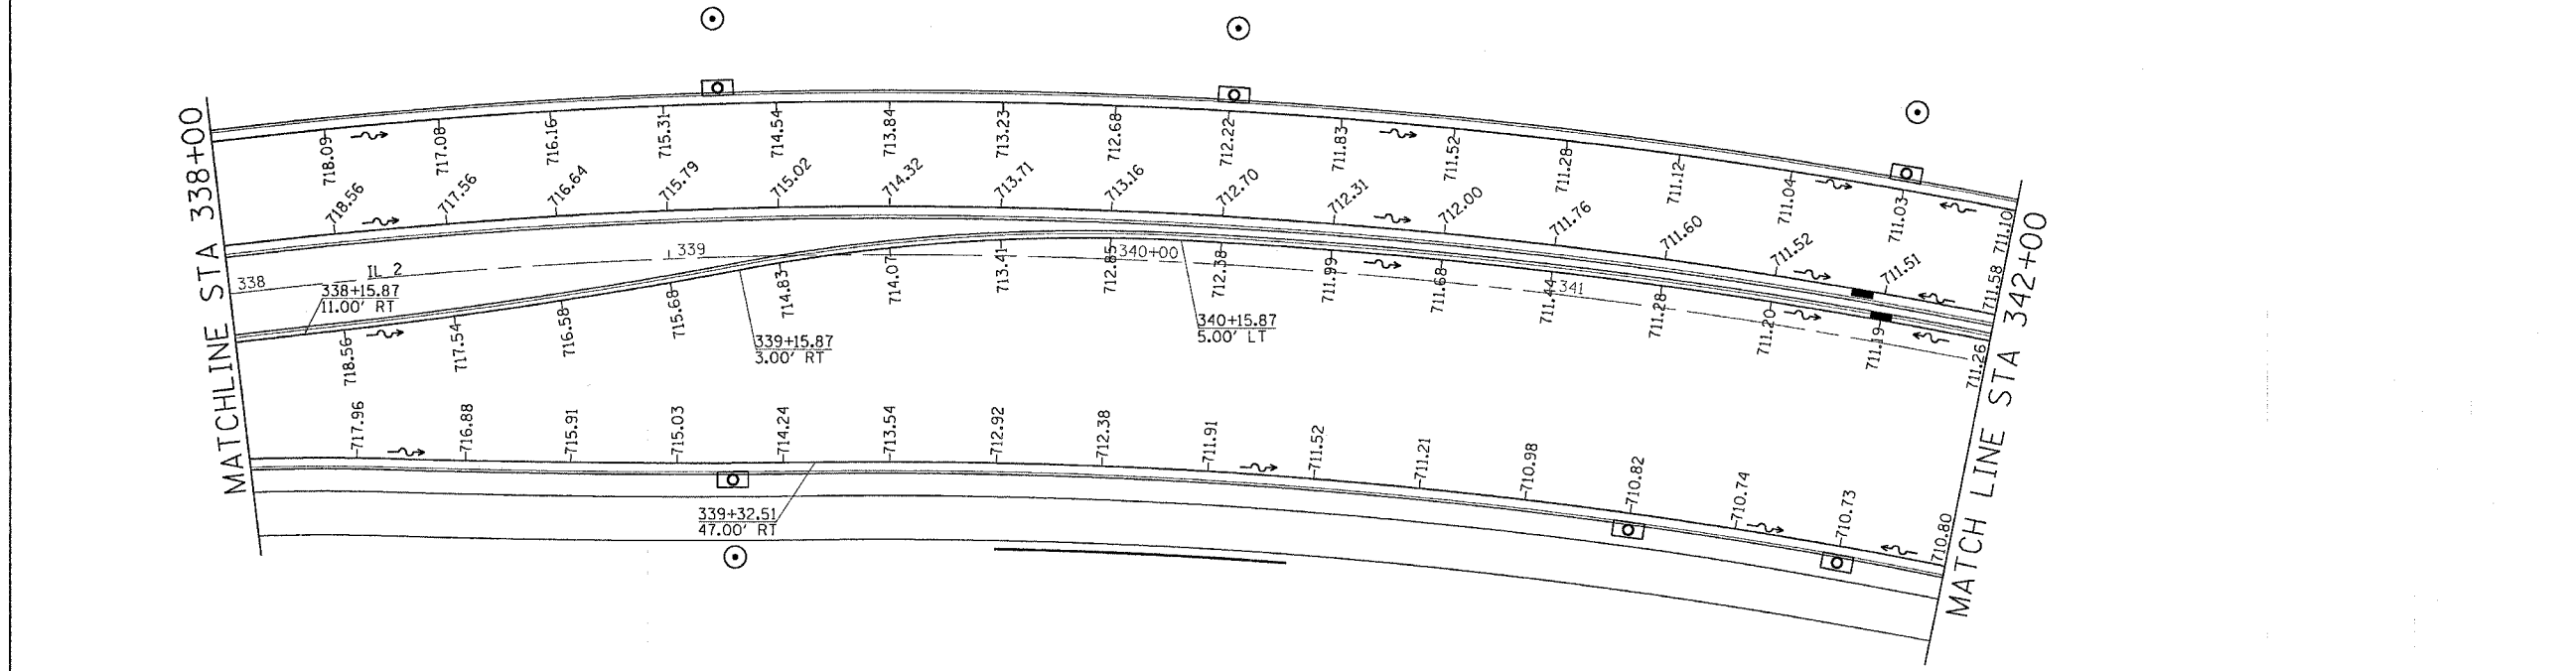


F.A.P. RTE.	SECTION	COUNTY	TOTAL SHEETS	SHEET NO.
742	40-M	WINNEBAGO	165	65
STA.		TO STA.		
FED. ROAD DIST. NO.		ILLINOIS FED. AID PROJECT		

PAVEMENT ELEVATIONS

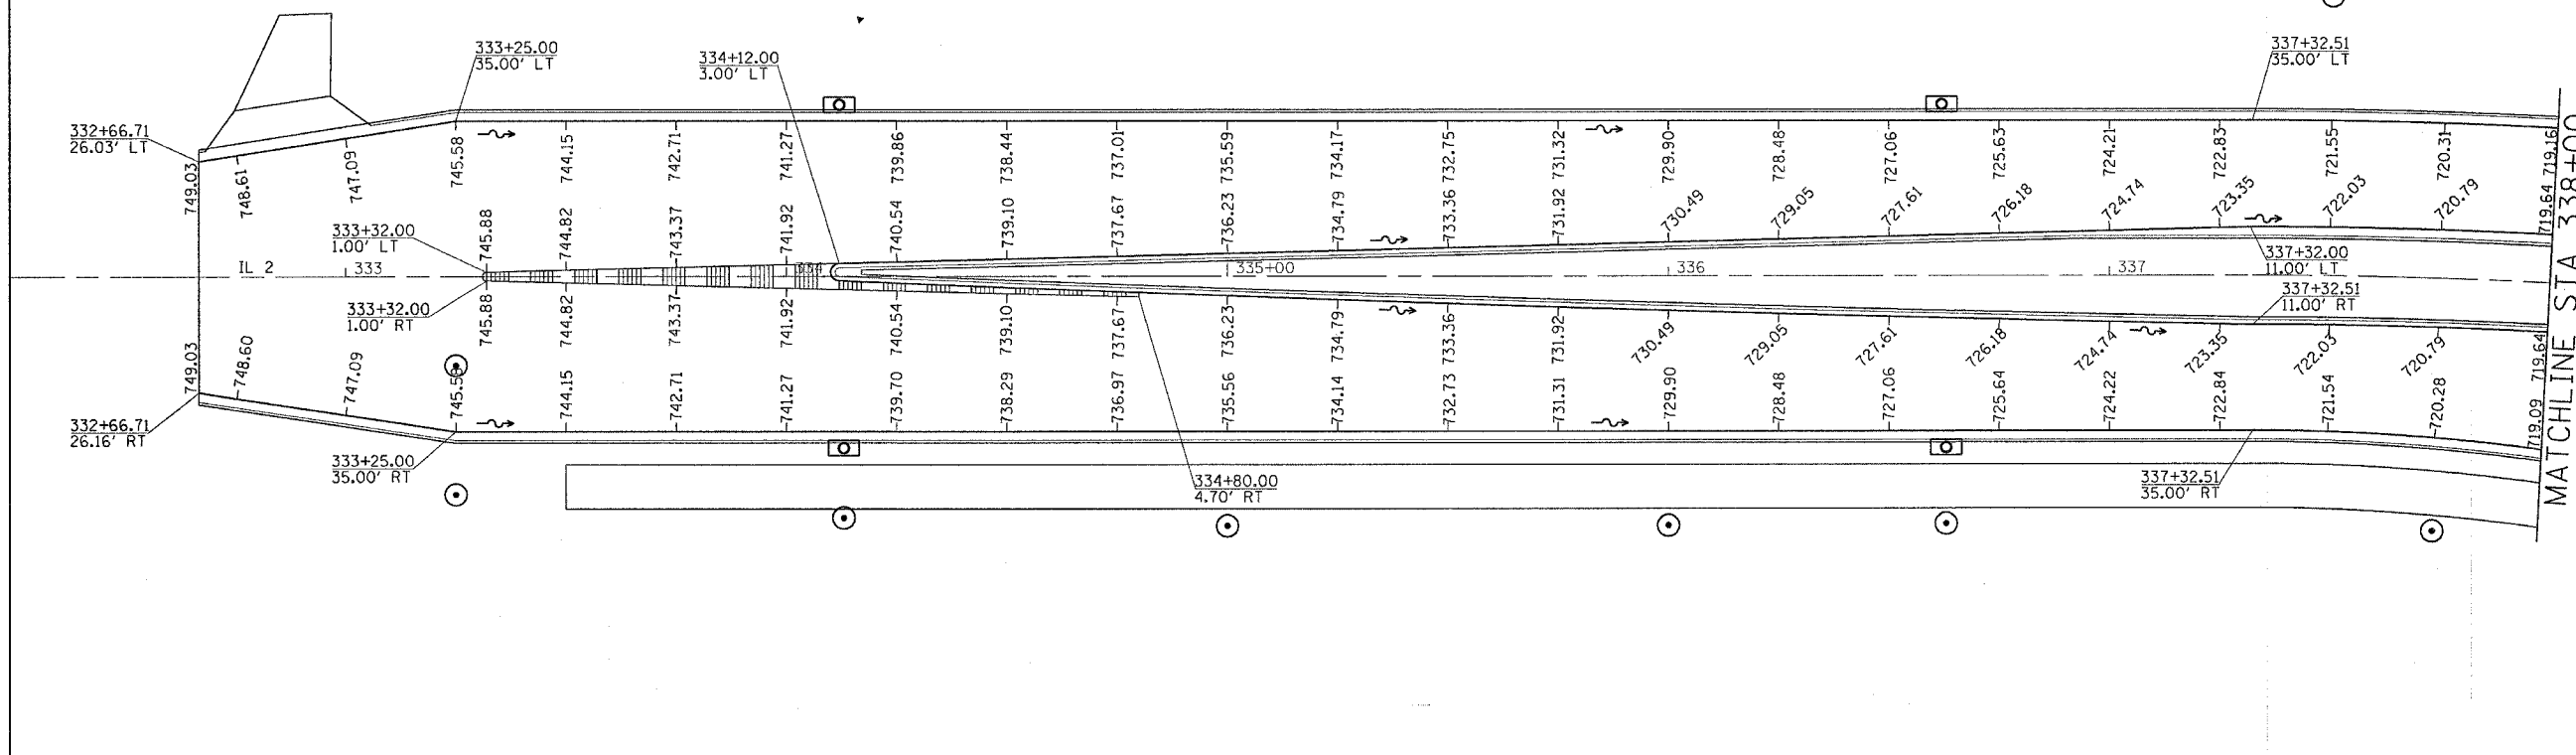

PLOT DATE = Mon Apr 03 11:58:13 2006
 PLOT SCALE = 1/4" = 100'
 USER NAME = jordanhd