
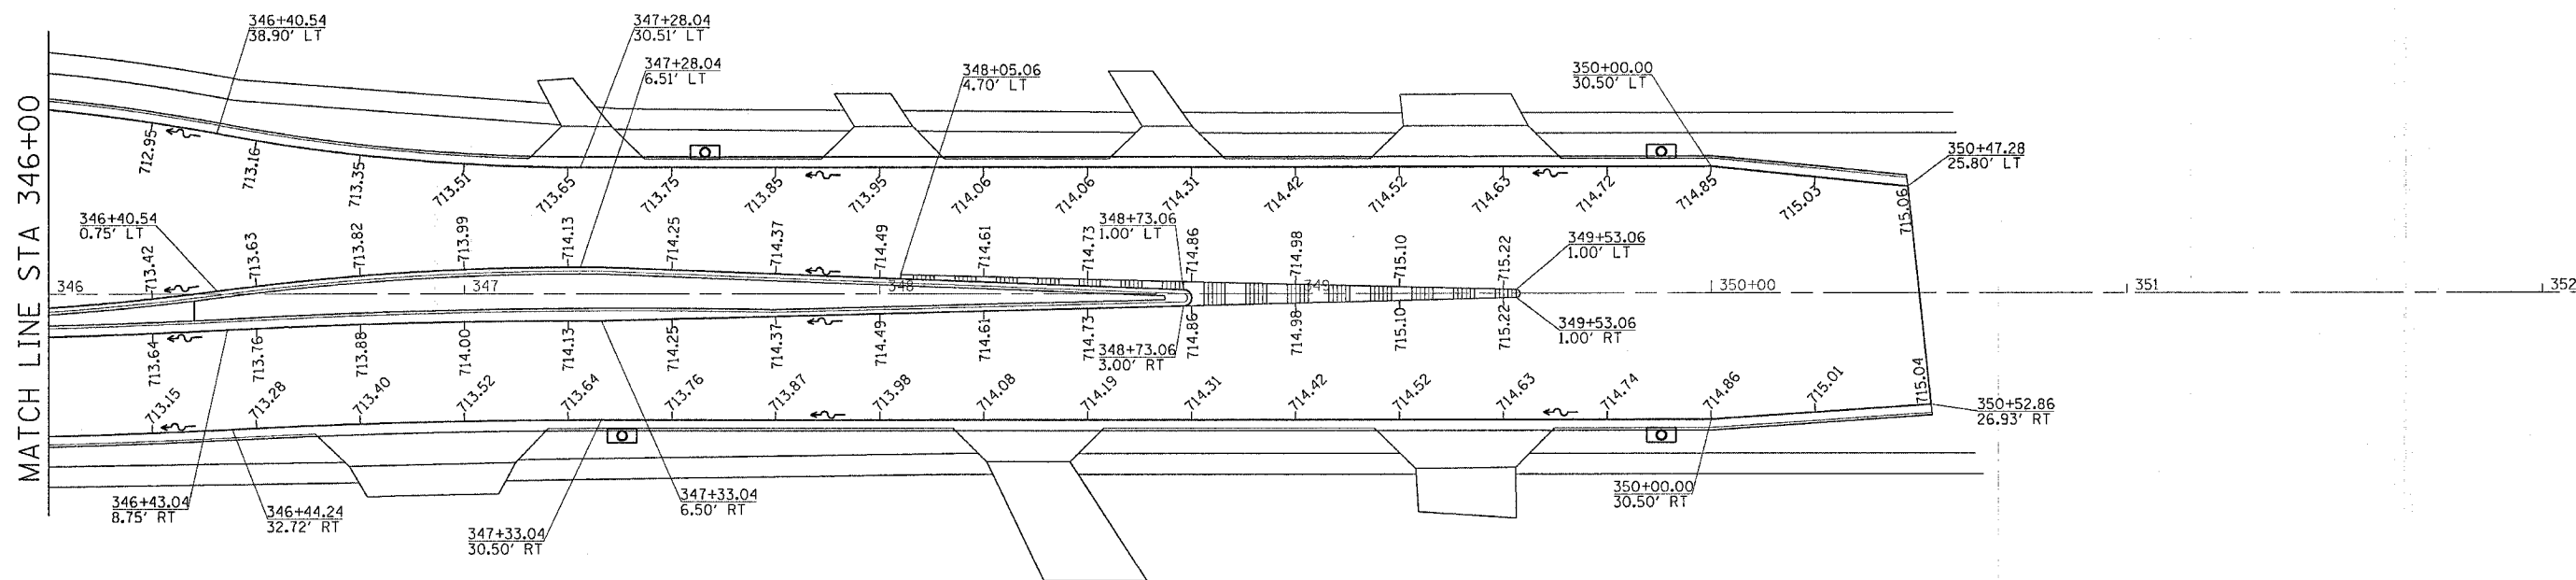


F.A.P. RTE.	SECTION	COUNTY	TOTAL SHEETS	SHEET NO.
742	40-M	WINNEBAGO	165	67
STA.		TO STA.		
FED. ROAD DIST. NO.		ILLINOIS	FED. AID PROJECT	

PAVEMENT ELEVATIONS

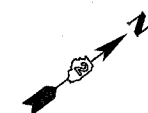

PLOT DATE = Mon, Aug 03 11:28:16 2009
 FILE NAME = c:\p09\meca\20090802\64820.dgn
 PLOT SCALE = 20.0000 / IN.
 USER NAME = jor-danhd