


F.A.P. RTE.	SECTION	COUNTY	TOTAL SHEETS	SHEET NO.
742	40-M	WINNEBAGO	165	76
STA.	TO STA.			
FED. ROAD DIST. NO.	ILLINOIS	FED. AID PROJECT		

PLAN	DATE
NO.	
BY	
CHECKED	
DATE	
NO.	
FILE NAME	

PROFILE	DATE
NO.	
BY	
CHECKED	
DATE	
NO.	
FILE NAME	

PLOT DATE = Mon Apr 03 11:30:11 2006
 PLOT SCALE = 20.0000 / 1.00
 USER NAME = jordanhd

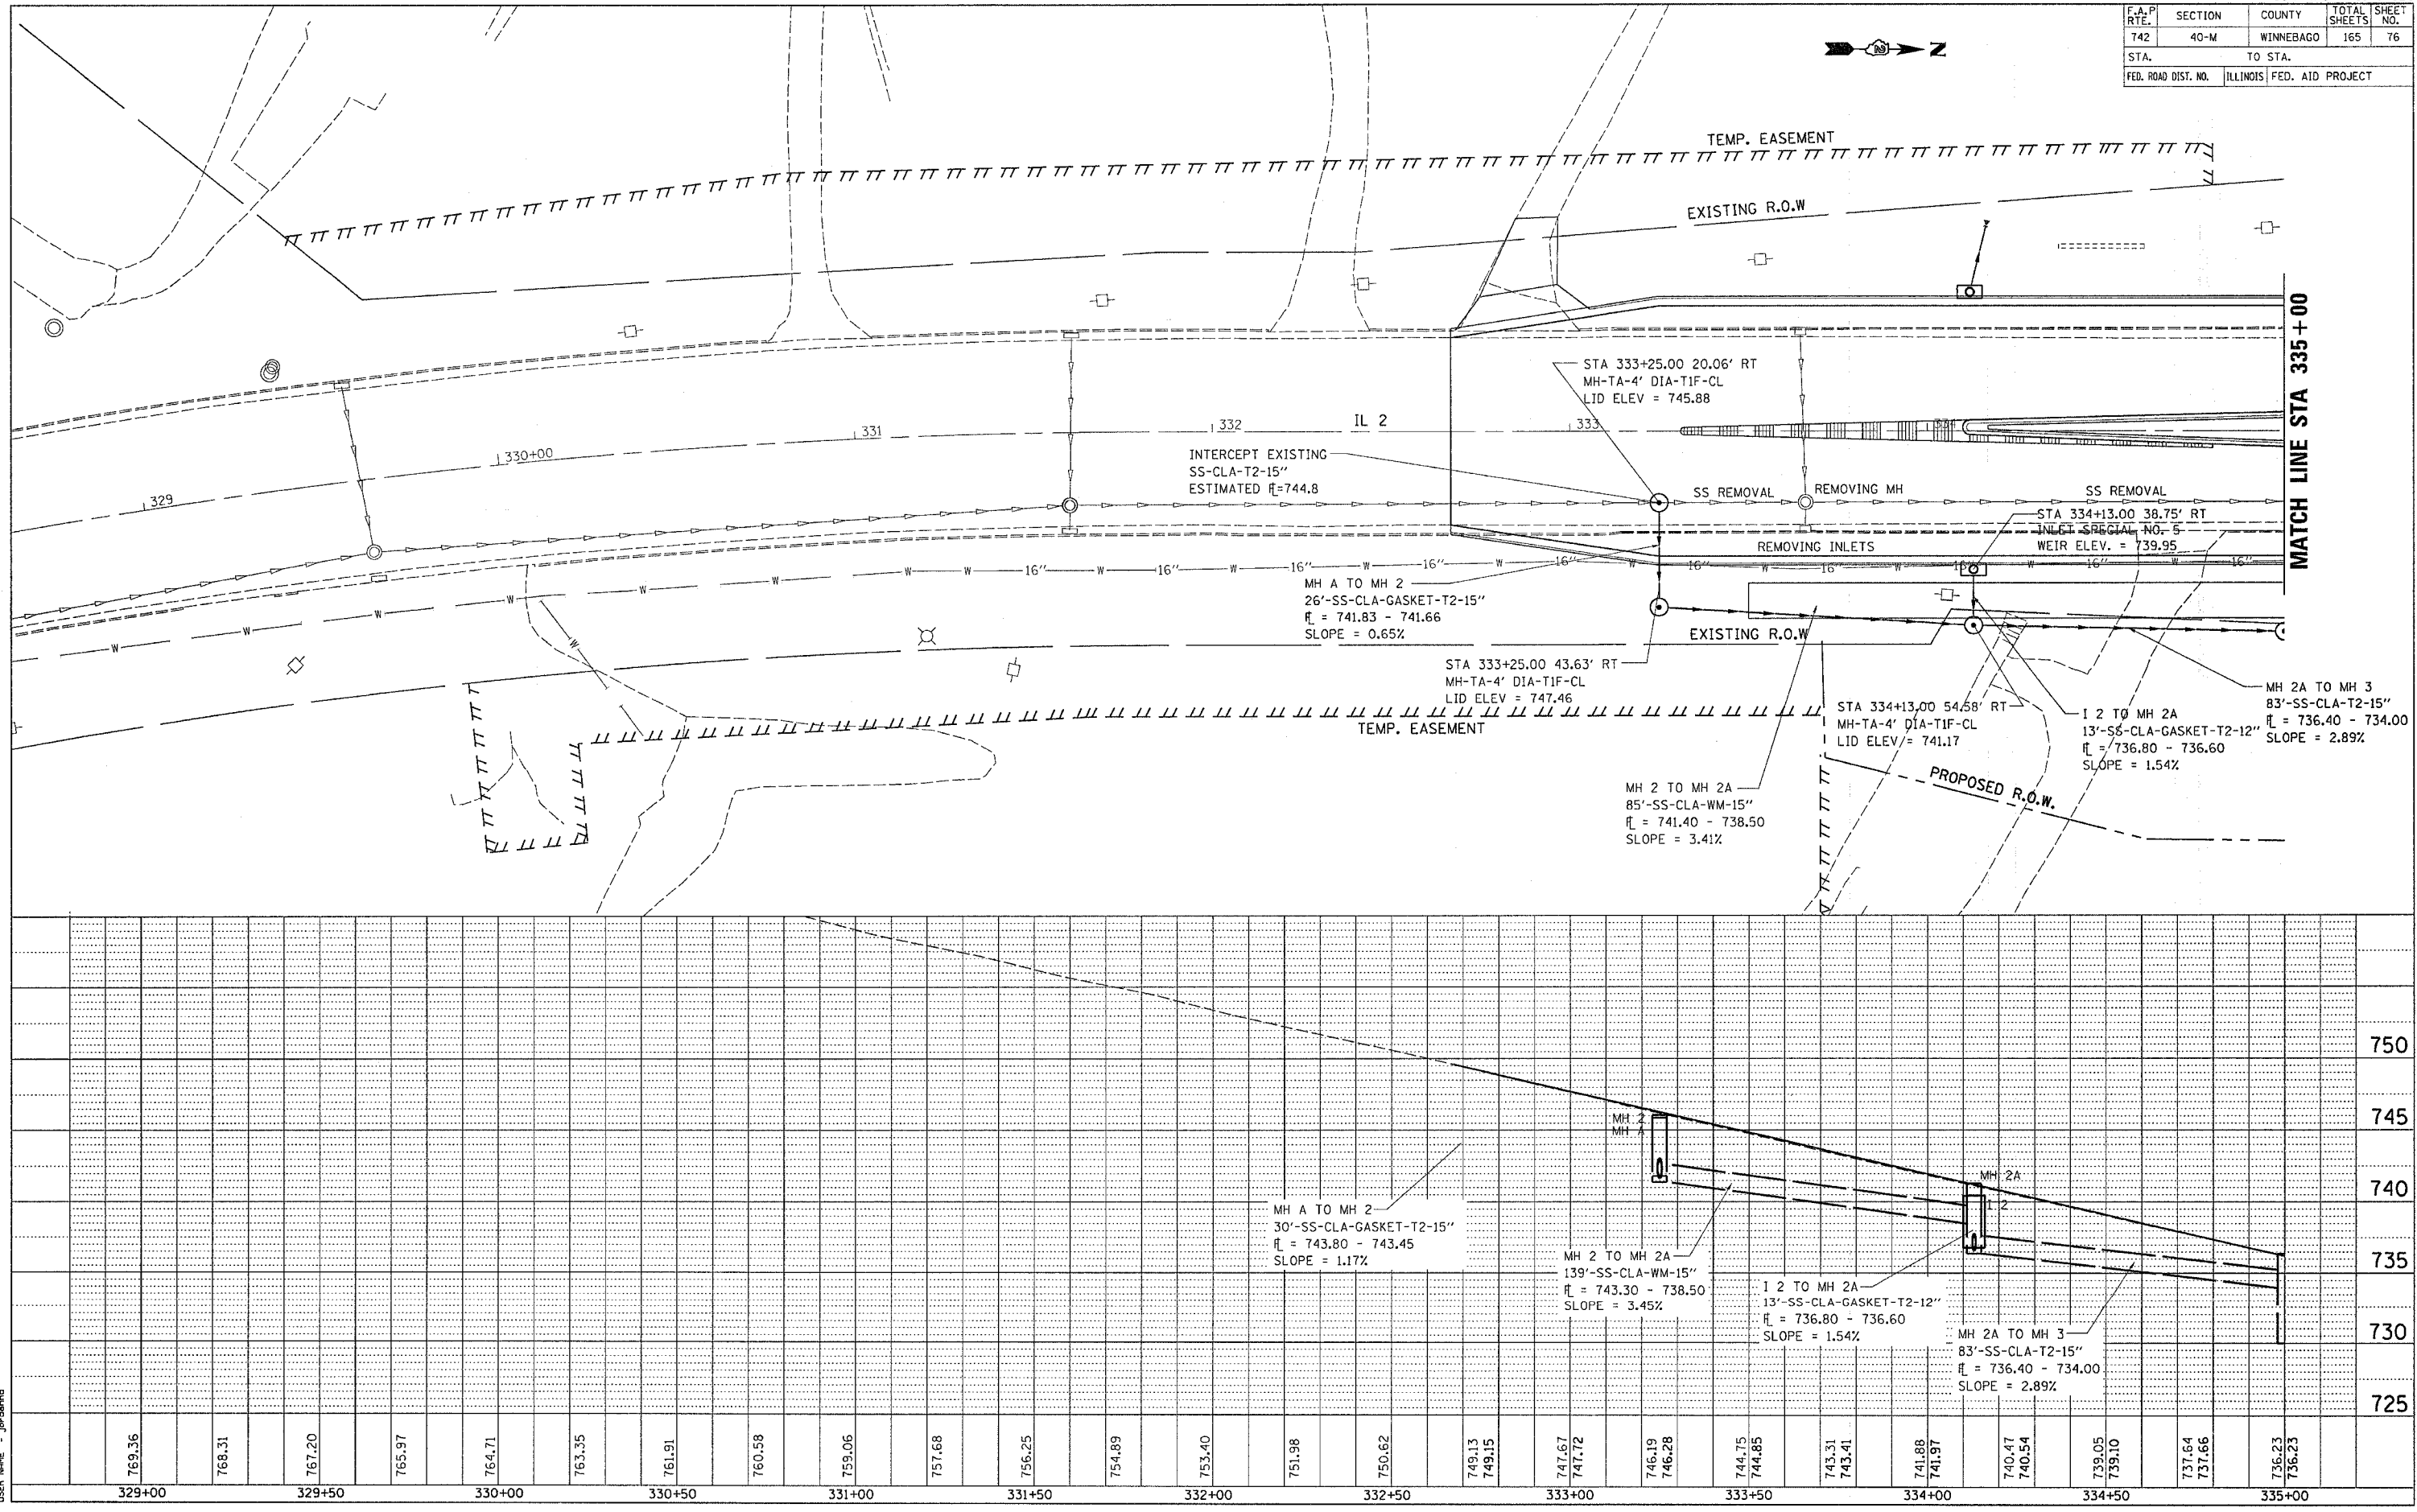

MATCH LINE STA 335 + 00

DRAINAGE DETAILS RIGHT