
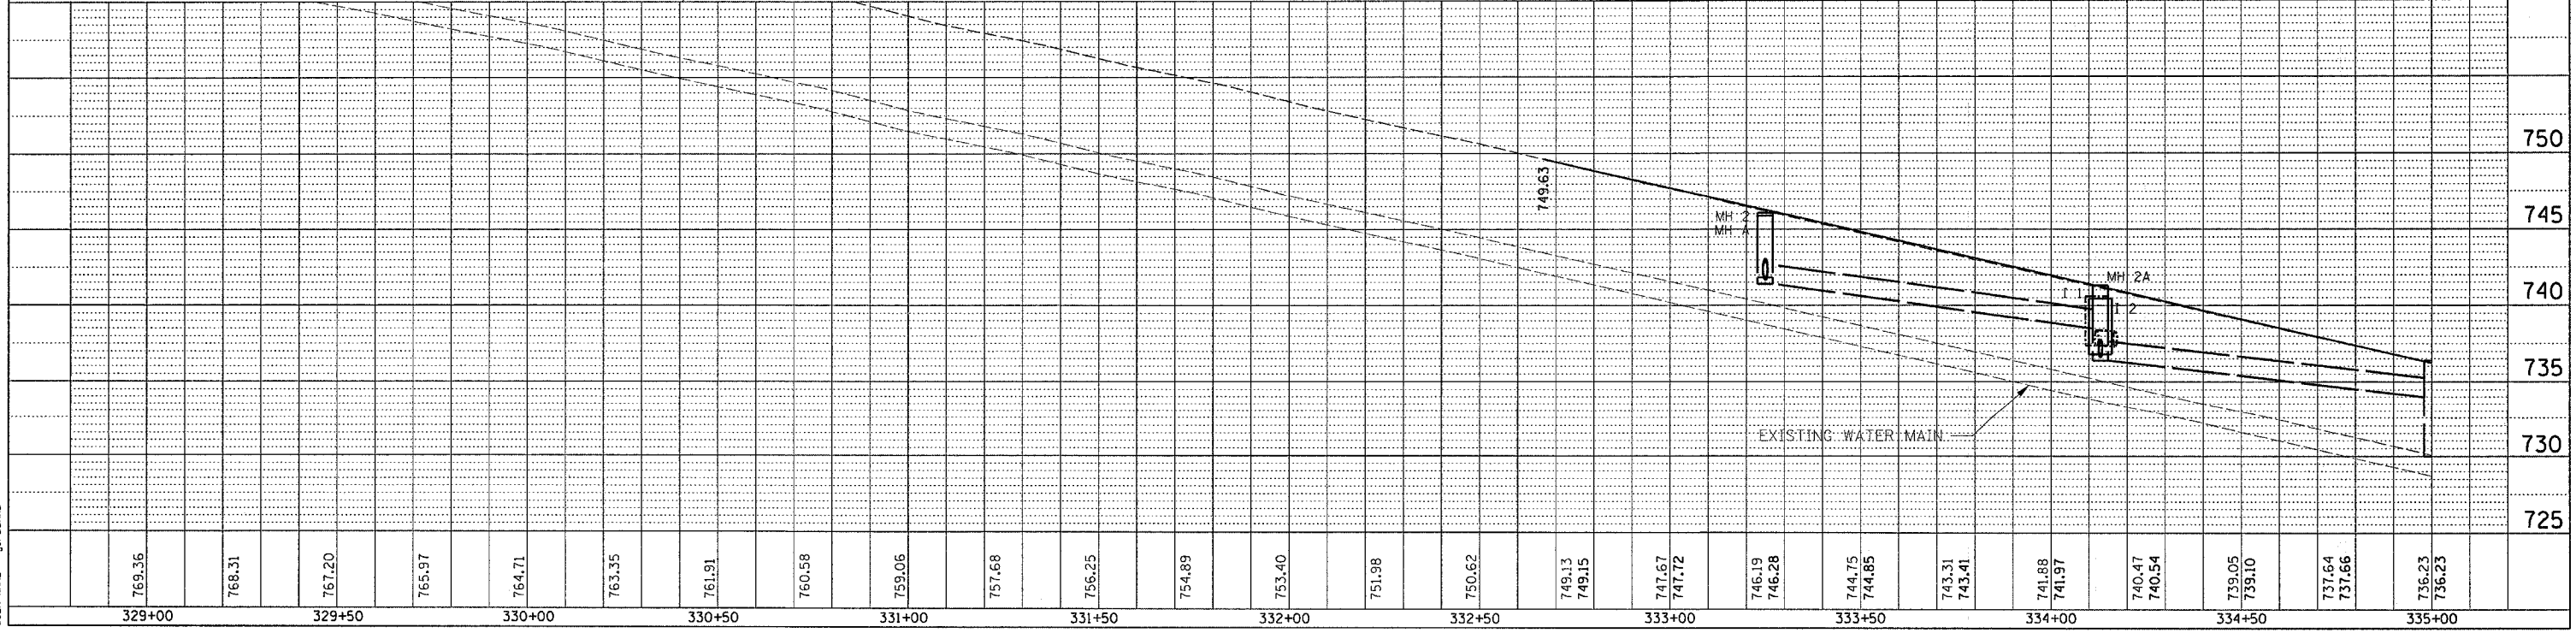


F.A.P. RTE.	SECTION	COUNTY	TOTAL SHEETS	SHEET NO.
742	40-M	WINNEBAGO	165	94
STA. 329+00		TO STA. 335+00		
FED. ROAD DIST. NO.		ILLINOIS FED. AID PROJECT		

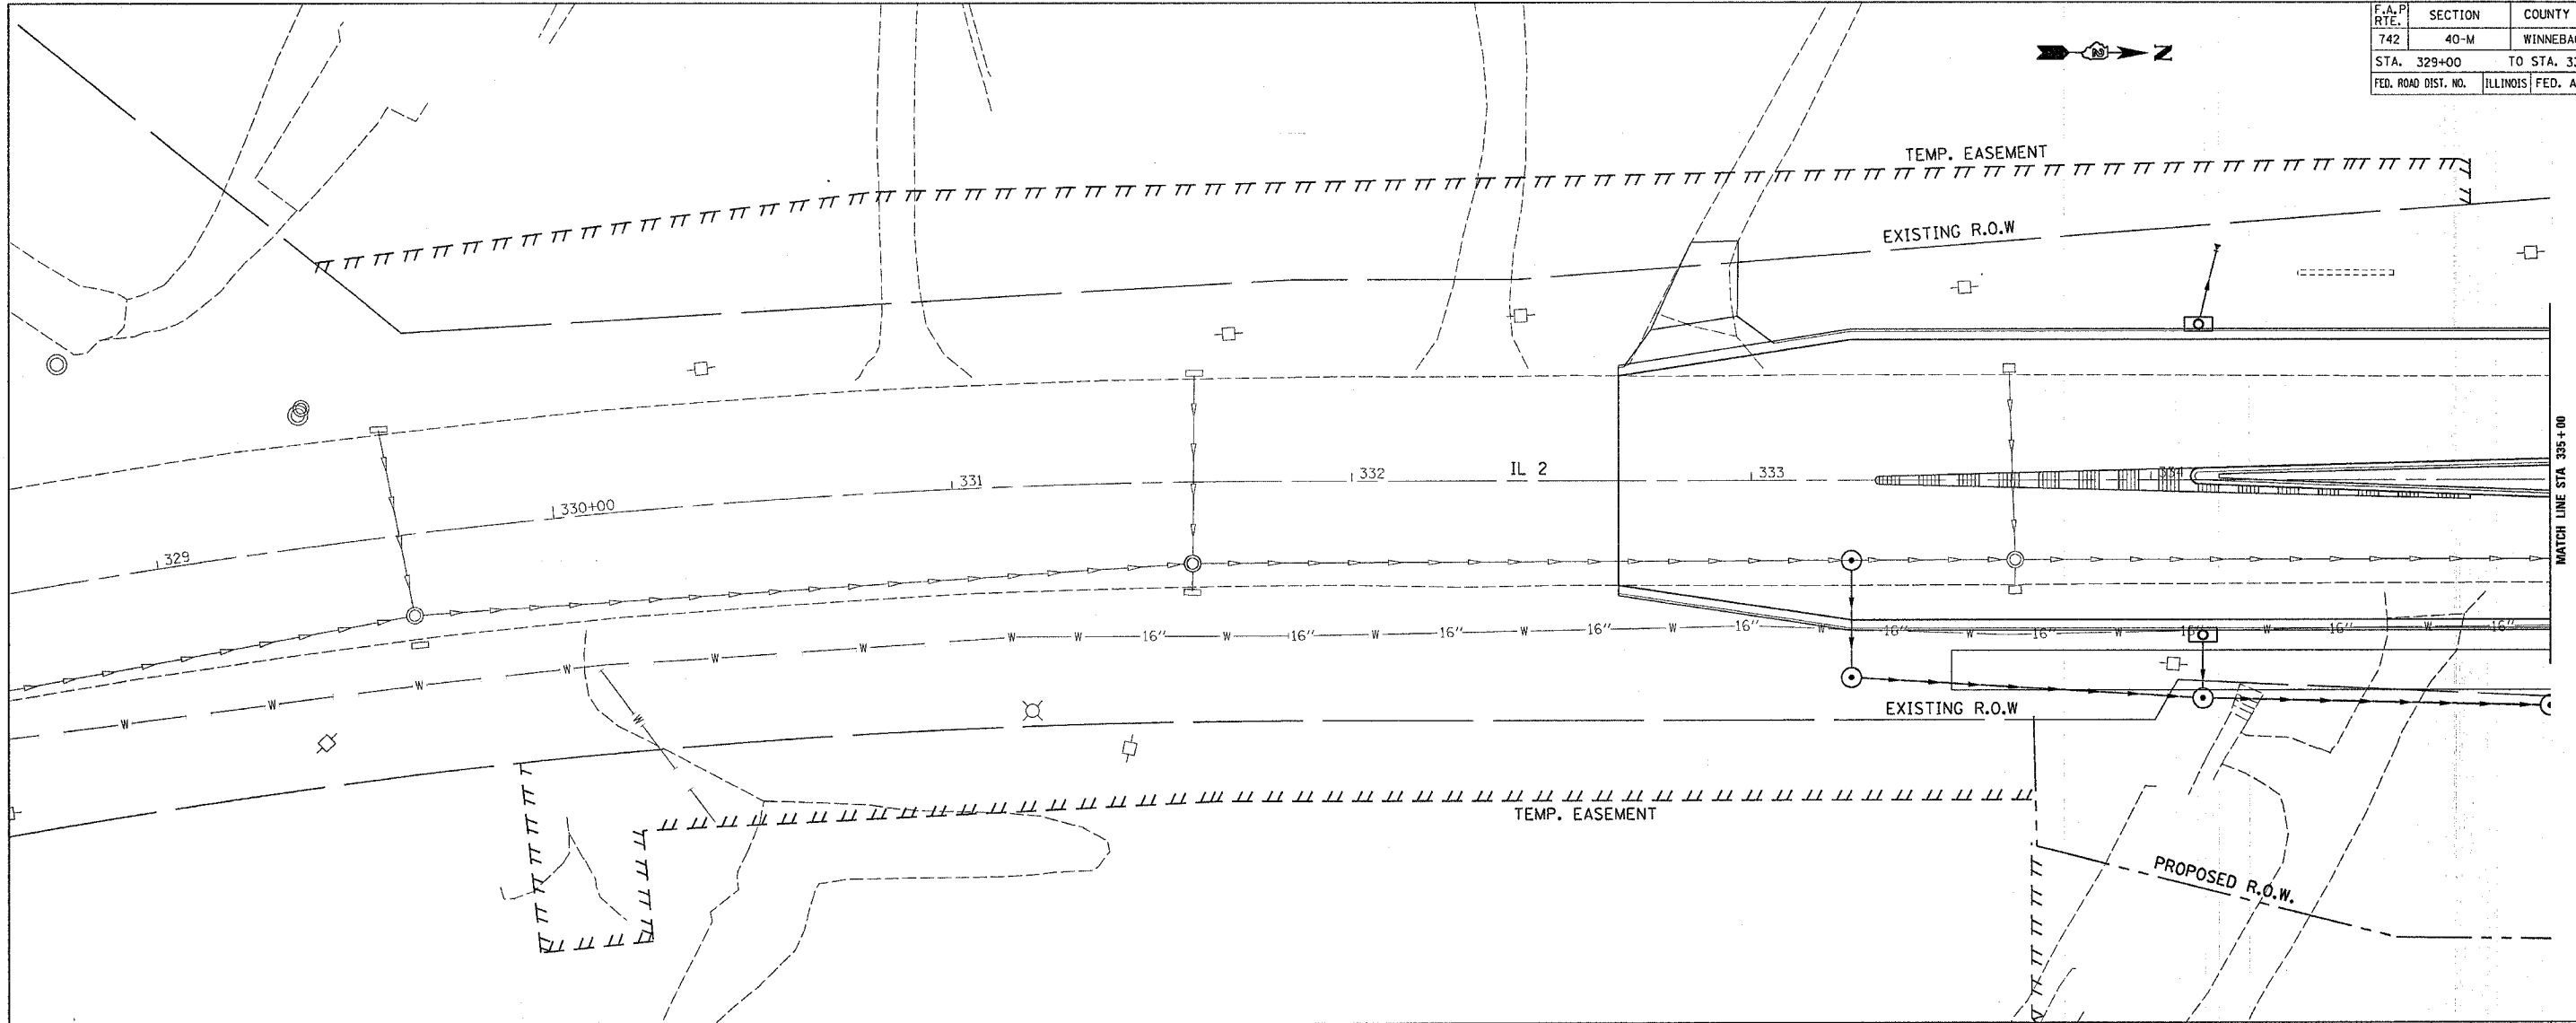

PLAN

SURVEYED	DATE
PLOTTED	BY
NOTED	
FILED	
NOTE BOOK NO.	
STRUCTURE NO.	
FILE NAME	

PROFILE

SURVEYED	DATE
PLOTTED	BY
NOTED	
FILED	
NOTE BOOK NO.	
STRUCTURE NO.	
FILE NAME	

PLOT DATE = Mon Apr 03 11:30:59 2006
 FILE NAME = c:\pwworkspace\62802020\62802020.dgn
 PLOT SCALE = 20.0000 / IN.
 USER NAME = jordanhd

WATER MAIN DETAILS - IL 2 (SOUTH MAIN STREET)