
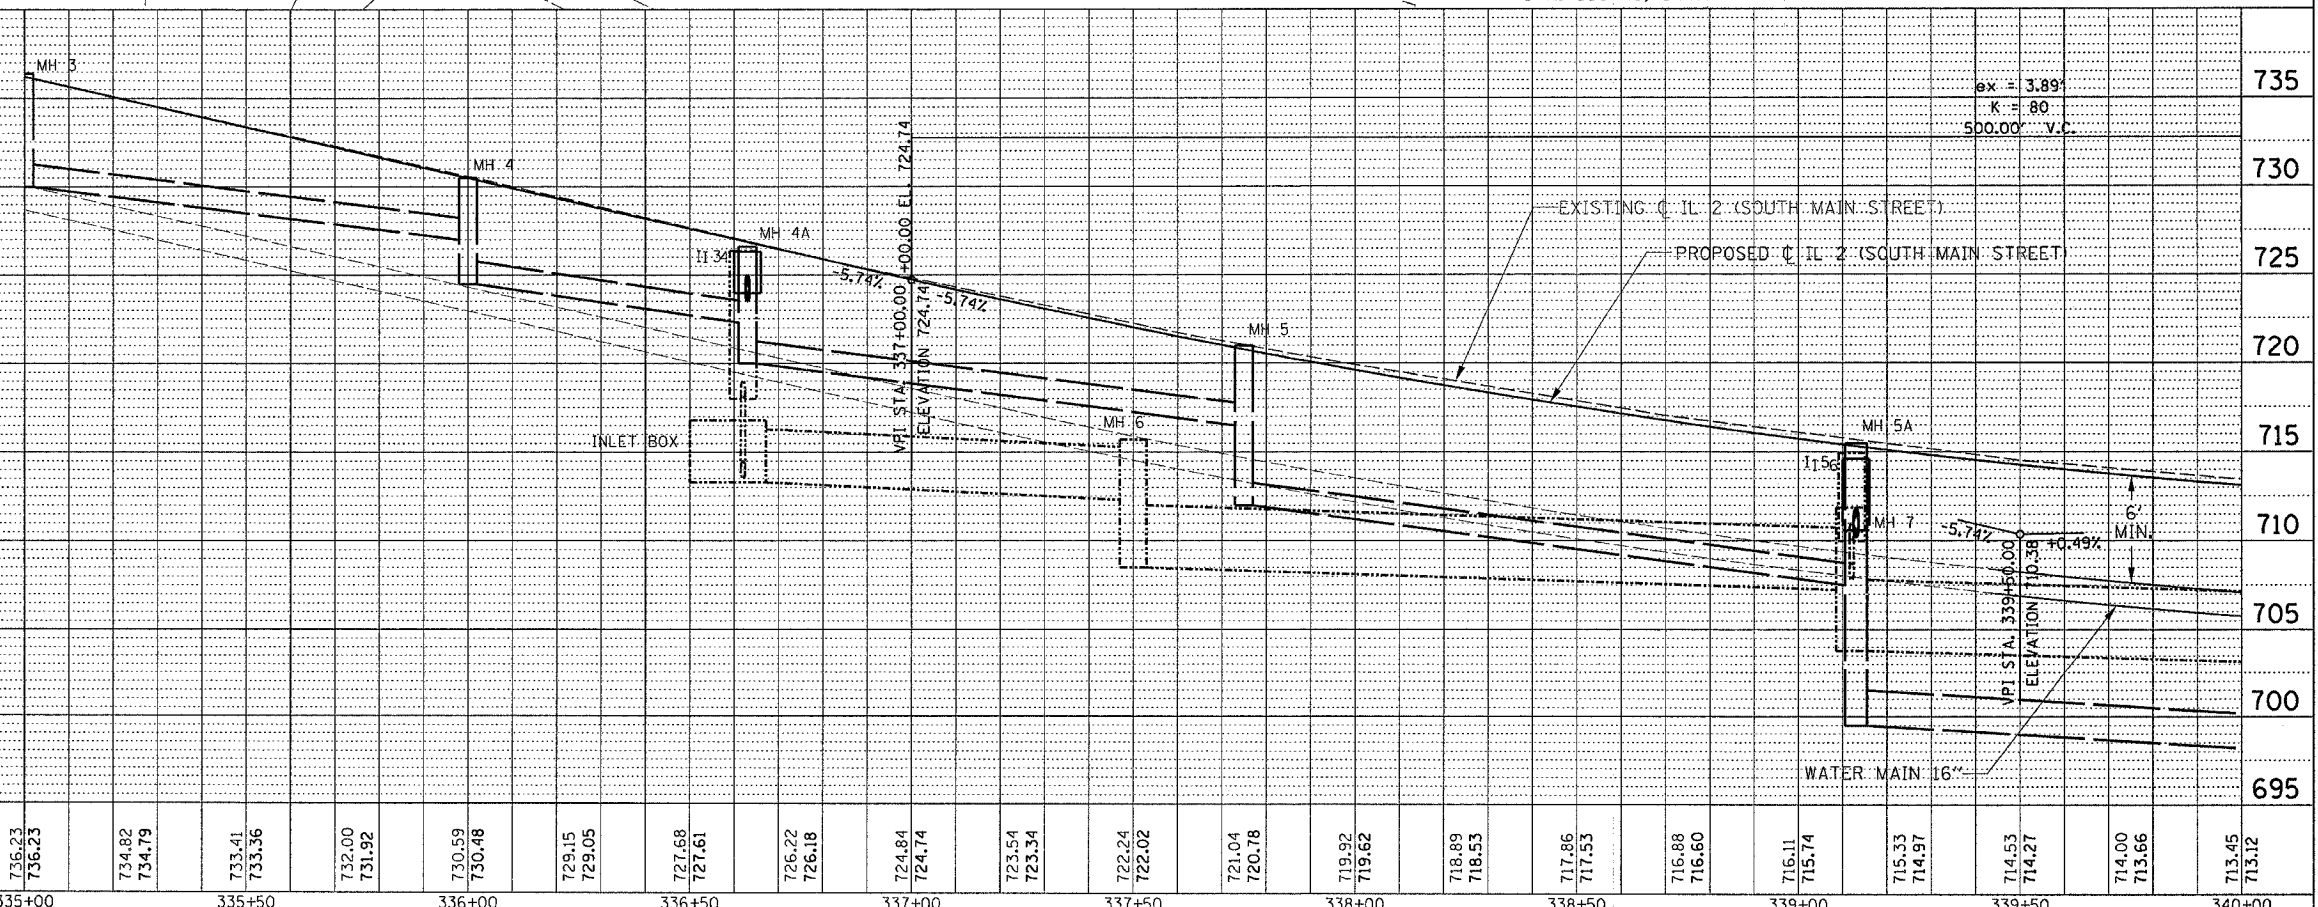


F.A.P. RTE.	SECTION	COUNTY	TOTAL SHEETS	SHEET NO.
742	40-M	WINNEBAGO	165	95
STA. 335+00		TO STA. 340+00		
FED. ROAD DIST. NO.		ILLINOIS FED. AID PROJECT		

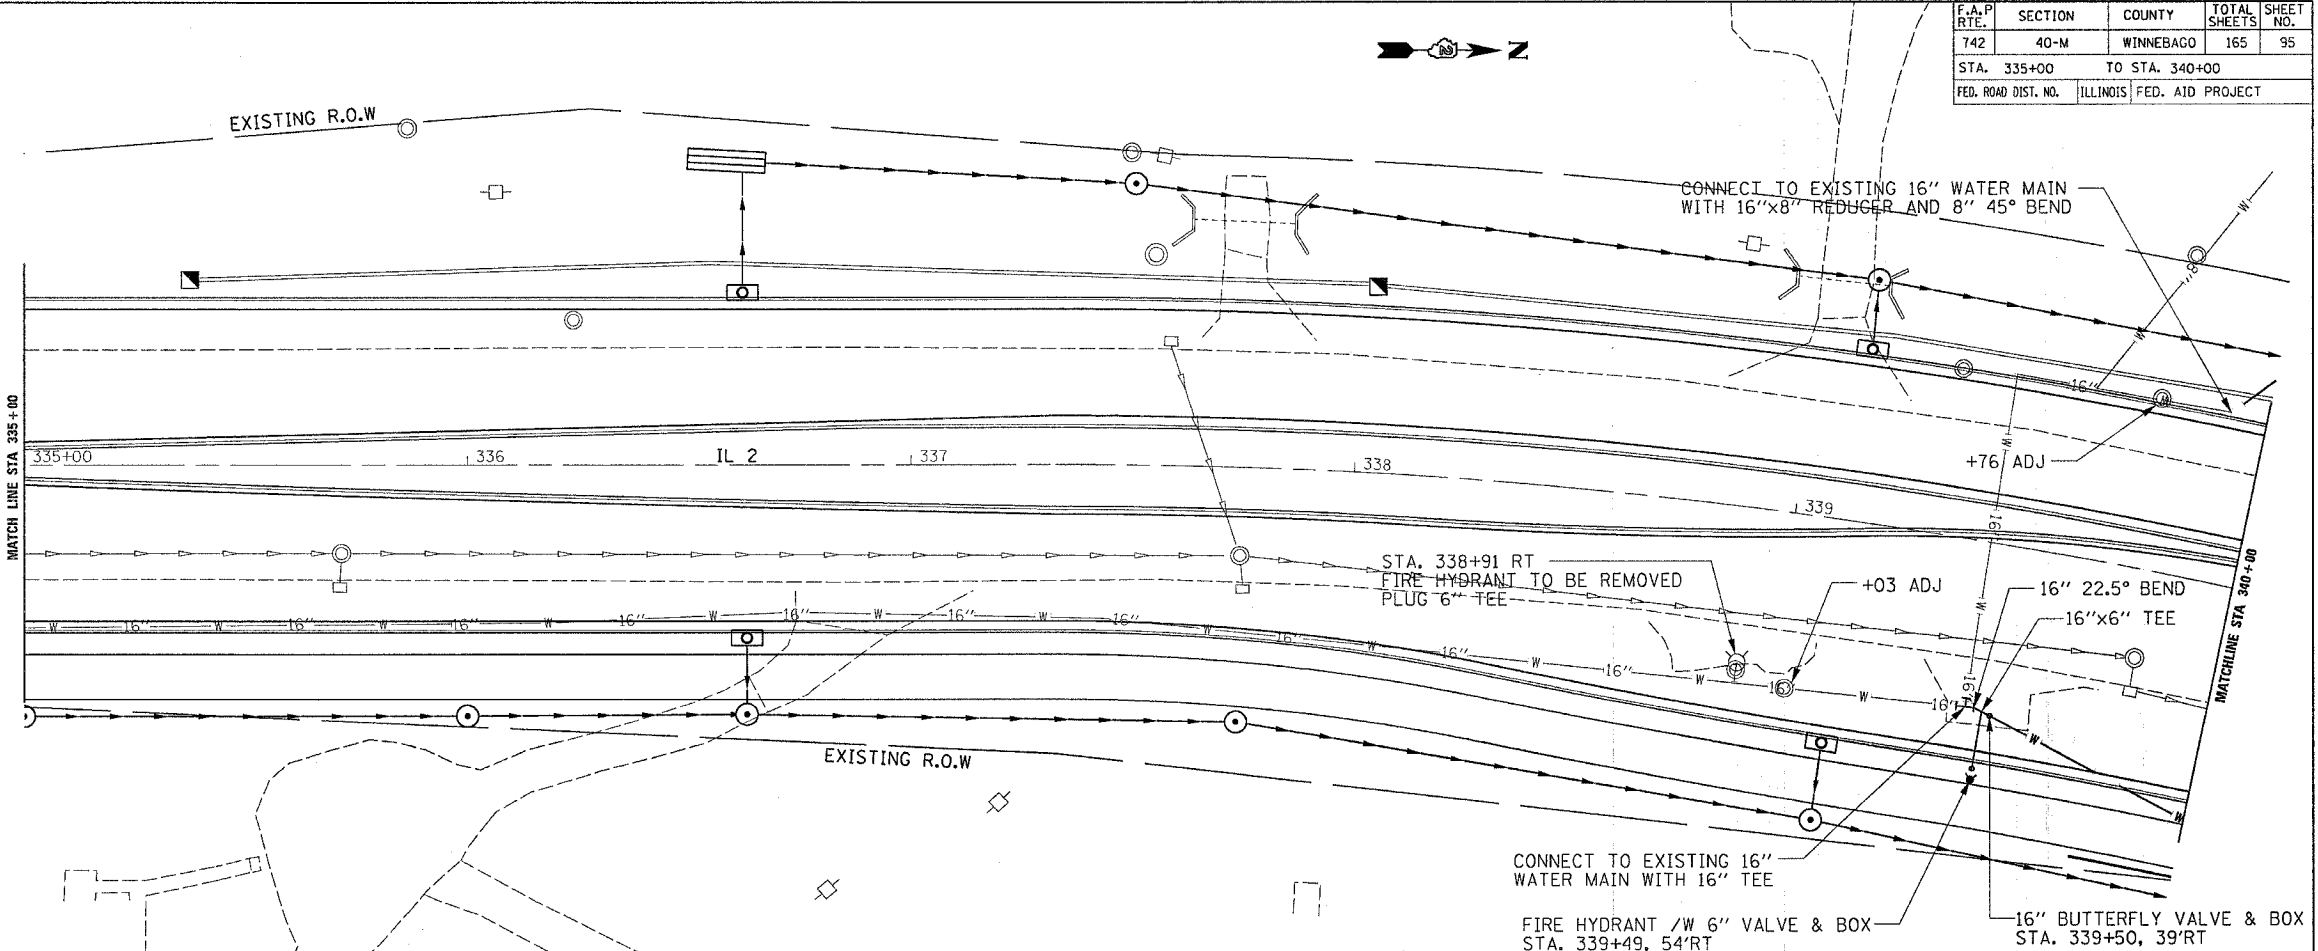

735	735
730	730
725	725
720	720
715	715
710	710
705	705
700	700
695	695

335+00	335+50	336+00	336+50	337+00	337+50	338+00	338+50	339+00	339+50	340+00
--------	--------	--------	--------	--------	--------	--------	--------	--------	--------	--------

736.23	736.23	734.82	734.79	733.41	733.36	732.00	731.92	730.59	730.48	729.15	729.05	727.68	727.61	726.22	726.18	724.84	724.74	723.54	723.34	722.24	722.02	721.04	720.78	719.92	719.62	718.89	718.53	717.86	717.53	716.88	716.60	716.11	715.74	715.33	714.97	714.53	714.27	714.00	713.66	713.45	713.12
--------	--------	

WATER MAIN DETAILS - IL 2 (SOUTH MAIN STREET)

PLAN

DATE	
BY	
REVISED	
NOTED	
ALIGNED	
CHECKED	
NO.	
FILE NAME	
USER NAME	

PROFILE

DATE	
BY	
REVISED	
NOTED	
ALIGNED	
CHECKED	
NO.	
FILE NAME	
USER NAME	

PLOT DATE = Mon Apr 03 11:36:59 2006
 FILE NAME = c:\pwworkspace\2006092\64820.dgn
 USER NAME = jordannd