
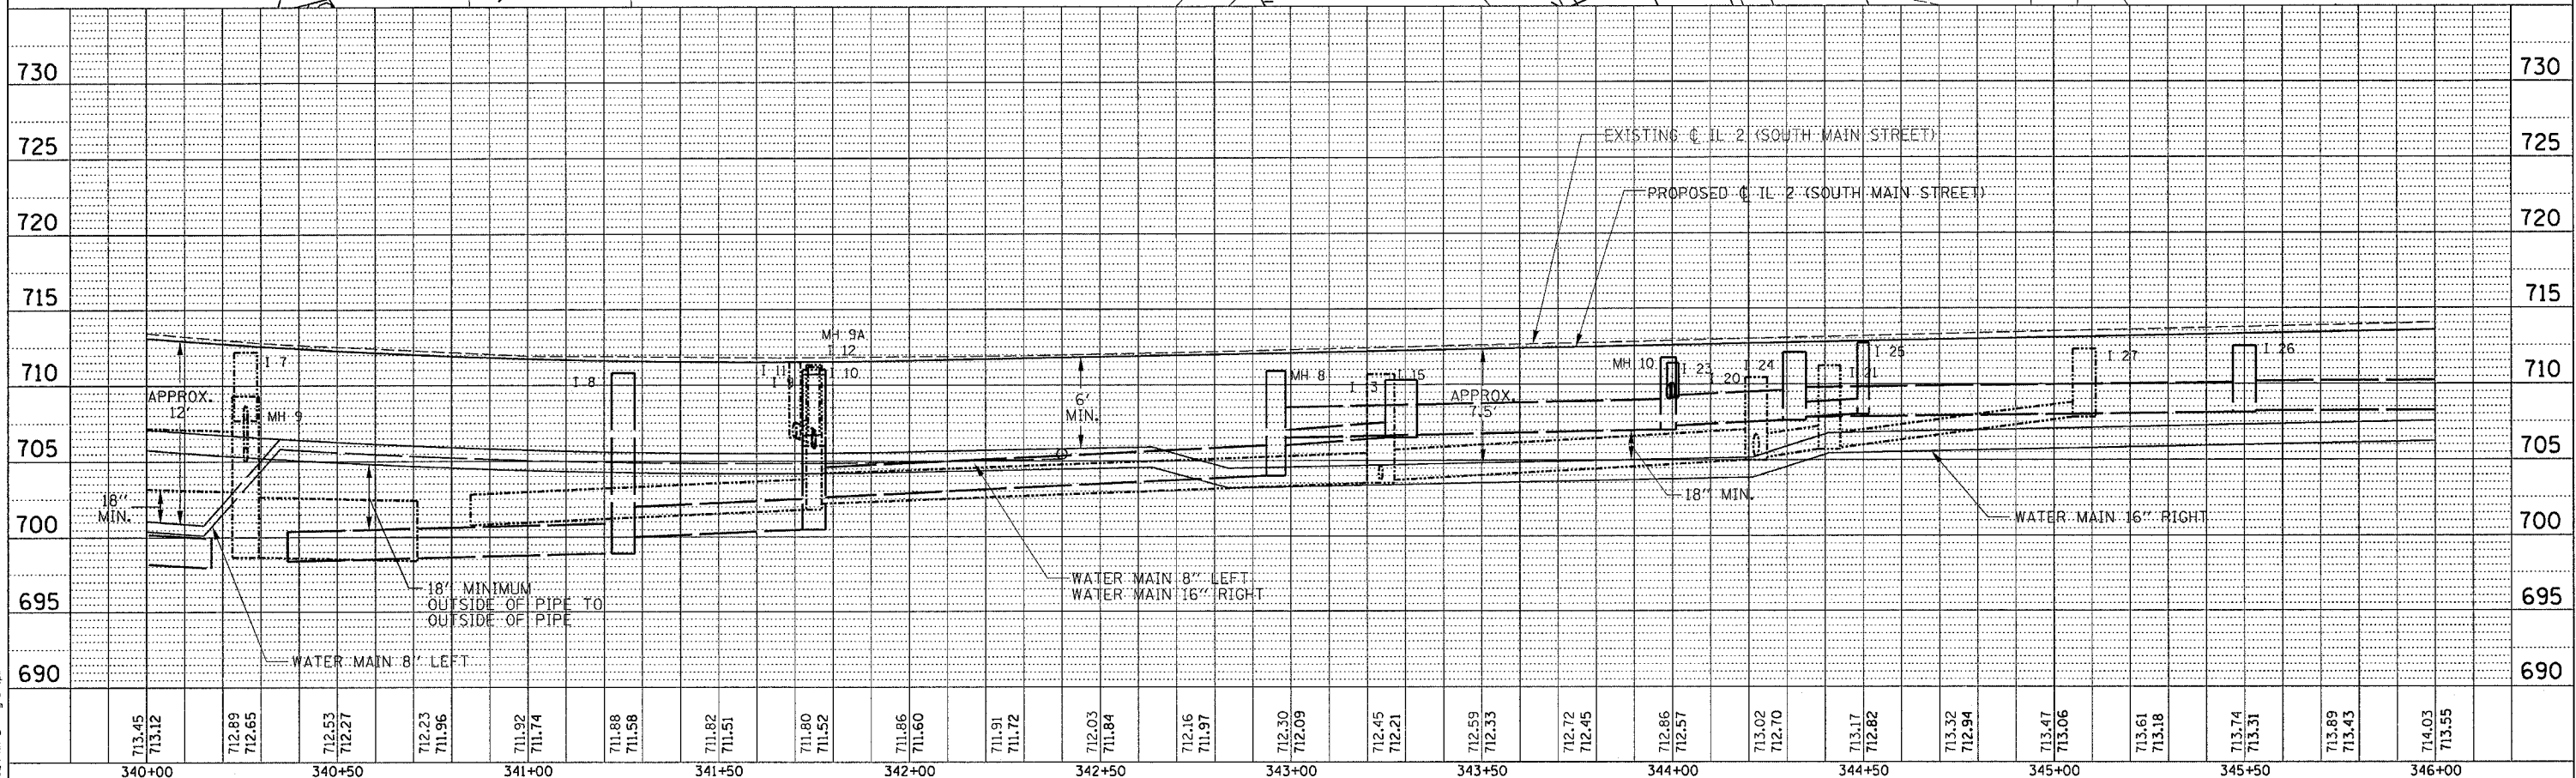


F.A.P. RTE.	SECTION	COUNTY	TOTAL SHEETS	SHEET NO.
742	40-M	WINNEBAGO	165	96
STA. 340+00		TO STA. 346+00		
FED. ROAD DIST. NO.		ILLINOIS FED. AID PROJECT		

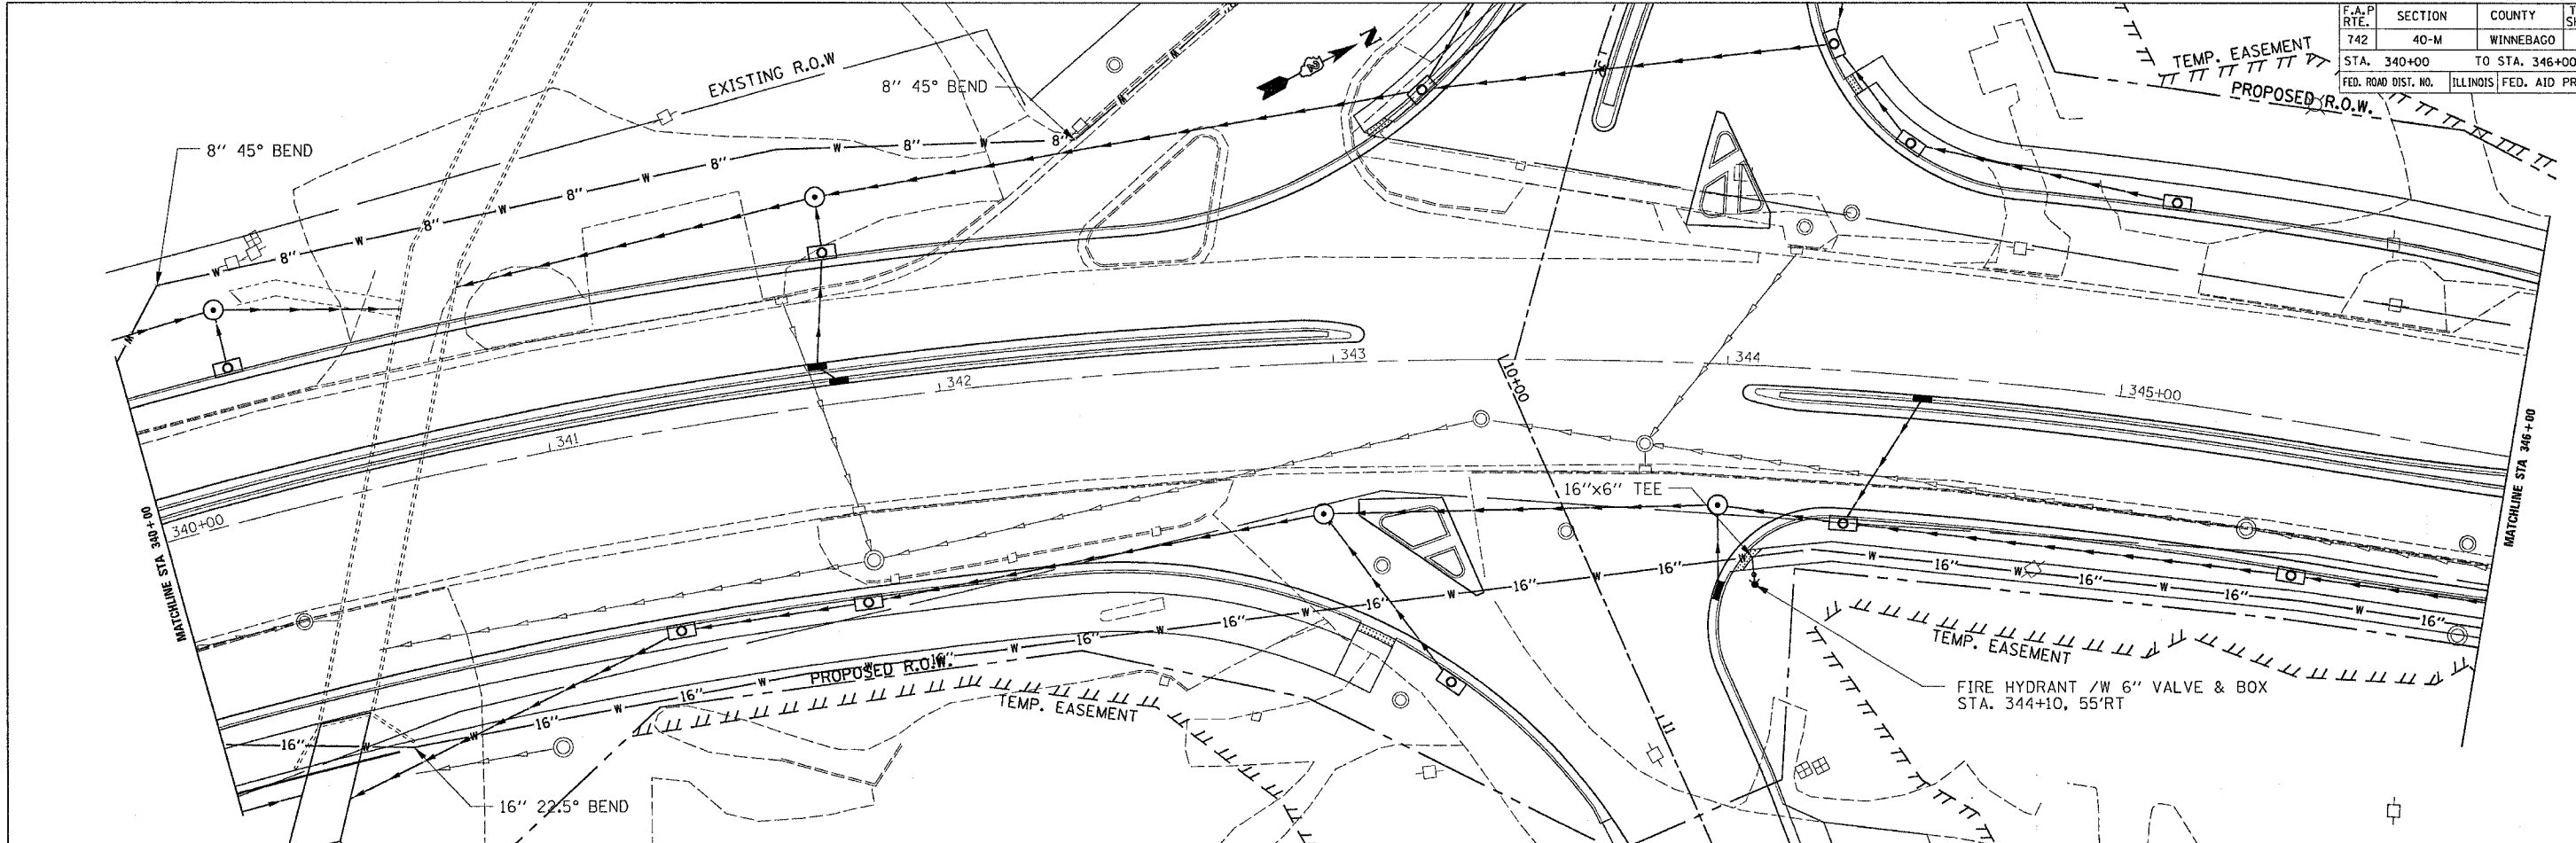

PLAN

SURVEYED	DATE
PLOTTED	BY
NOTE BOOK	CHECKED
FILE NO.	DATE
NO.	FILE NAME

PROFILE

SURVEYED	DATE
PLOTTED	BY
NOTE BOOK	CHECKED
FILE NO.	DATE
NO.	FILE NAME

PLOT DATE = Mon, Apr 24, 12:41:09, 2006
 FILE NAME = c:\pwworkspace\20686020\20686020.dwg
 PLOT SCALE = 20.0000' / 1" IN.
 USER NAME = gjenjen

WATER MAIN DETAILS - IL 2 (SOUTH MAIN STREET)