



F.A.P. RTE.	SECTION	COUNTY	TOTAL SHEETS	SHEET NO.
742	40-M	WINNEBAGO	165	102
STA.		TO STA.		
FED. ROAD DIST. NO.	ILLINOIS	FED. AID PROJECT		

WATERMAIN DETAILS

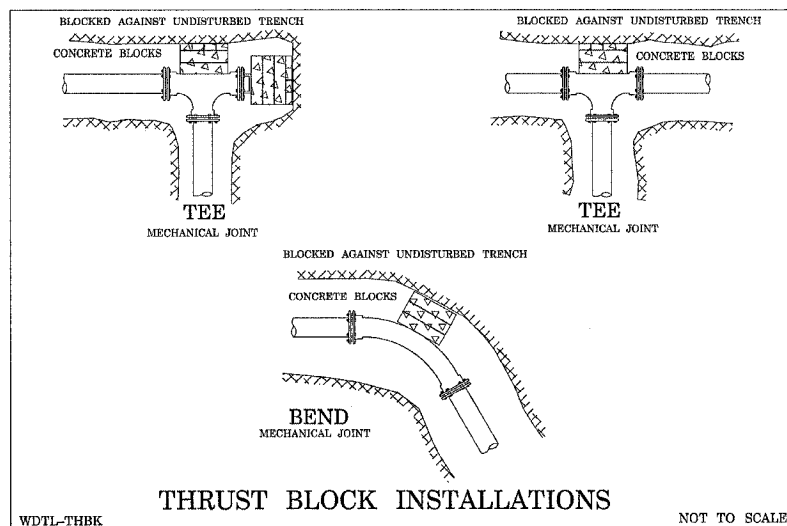


WDTL-TBKK

NOT TO SCALE

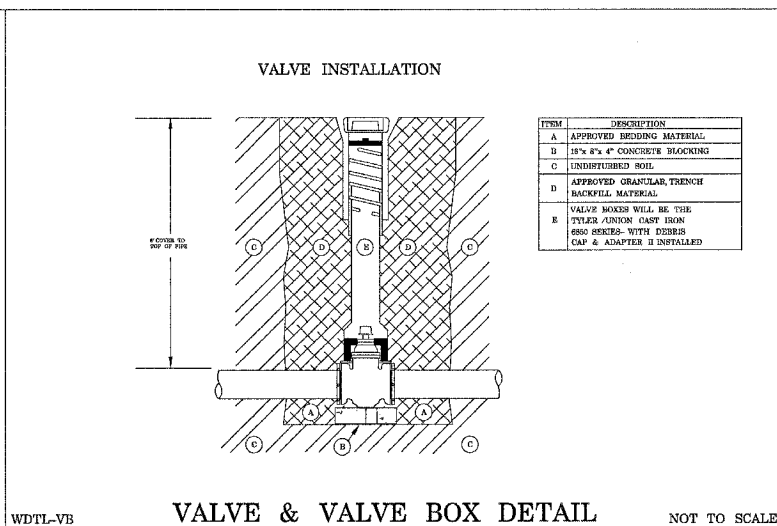


WDTL-VB

NOT TO SCALE

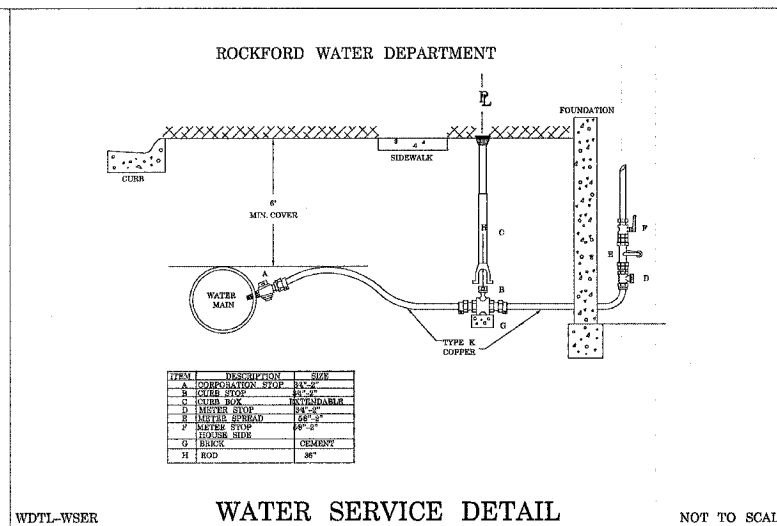


WDTL-WSER

NOT TO SCALE

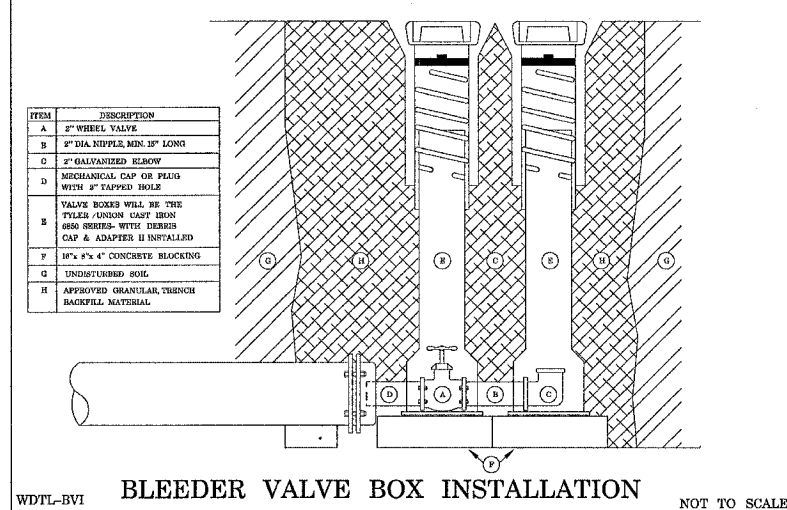


WDTL-BVI

NOT TO SCALE

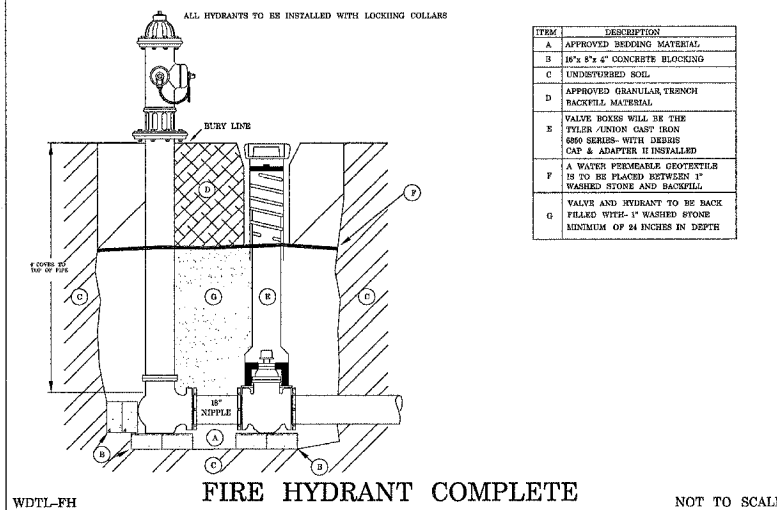

WDTL-FH

NOT TO SCALE

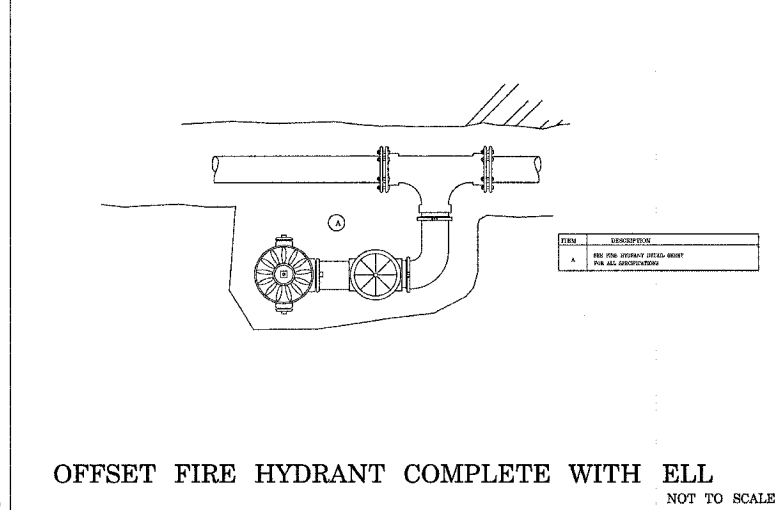

OFFSET FIRE HYDRANT COMPLETE WITH ELL

NOT TO SCALE

PLOT DATE = Mon Apr 03 11:31:12 2006
 FILE NAME = C:\projects\1025502\1025502.dgn
 PLOT SCALE = 1/8"=1'-0"
 USER NAME = jbrlandh

REVISIONS	
NAME	DATE

ILLINOIS DEPARTMENT OF TRANSPORTATION

SCALE: VERT.
HORIZ.
DATE

DRAWN BY
CHECKED BY

WATERMAIN DETAIL