


F.A.P. RTE.	SECTION	COUNTY	TOTAL SHEETS	SHEET NO.
742	40-M	WINNEBAGO	165	125
STA. 335+50.00 TO STA. 335+75.00				
FED. ROAD DIST. NO.			ILLINOIS FED. AID PROJECT	

DATE	
BY	
FINAL SURVEY	
SURVEYED	
PLOTTED	
NOTE BOOK	
AREAS CHECKED	
NO.	

DATE	
BY	
ORIGINAL SURVEY	
SURVEYED	
PLOTTED	
NOTE BOOK	
AREAS CHECKED	
NO.	

PLOT DATE: Mon Apr 03 13:00:23 2006
 FILE NAME: C:\proj\msta265802\667802.mpl
 PLOT SCALE: 1/8" = 10.0000' / IN.
 USER NAME: jordanhd

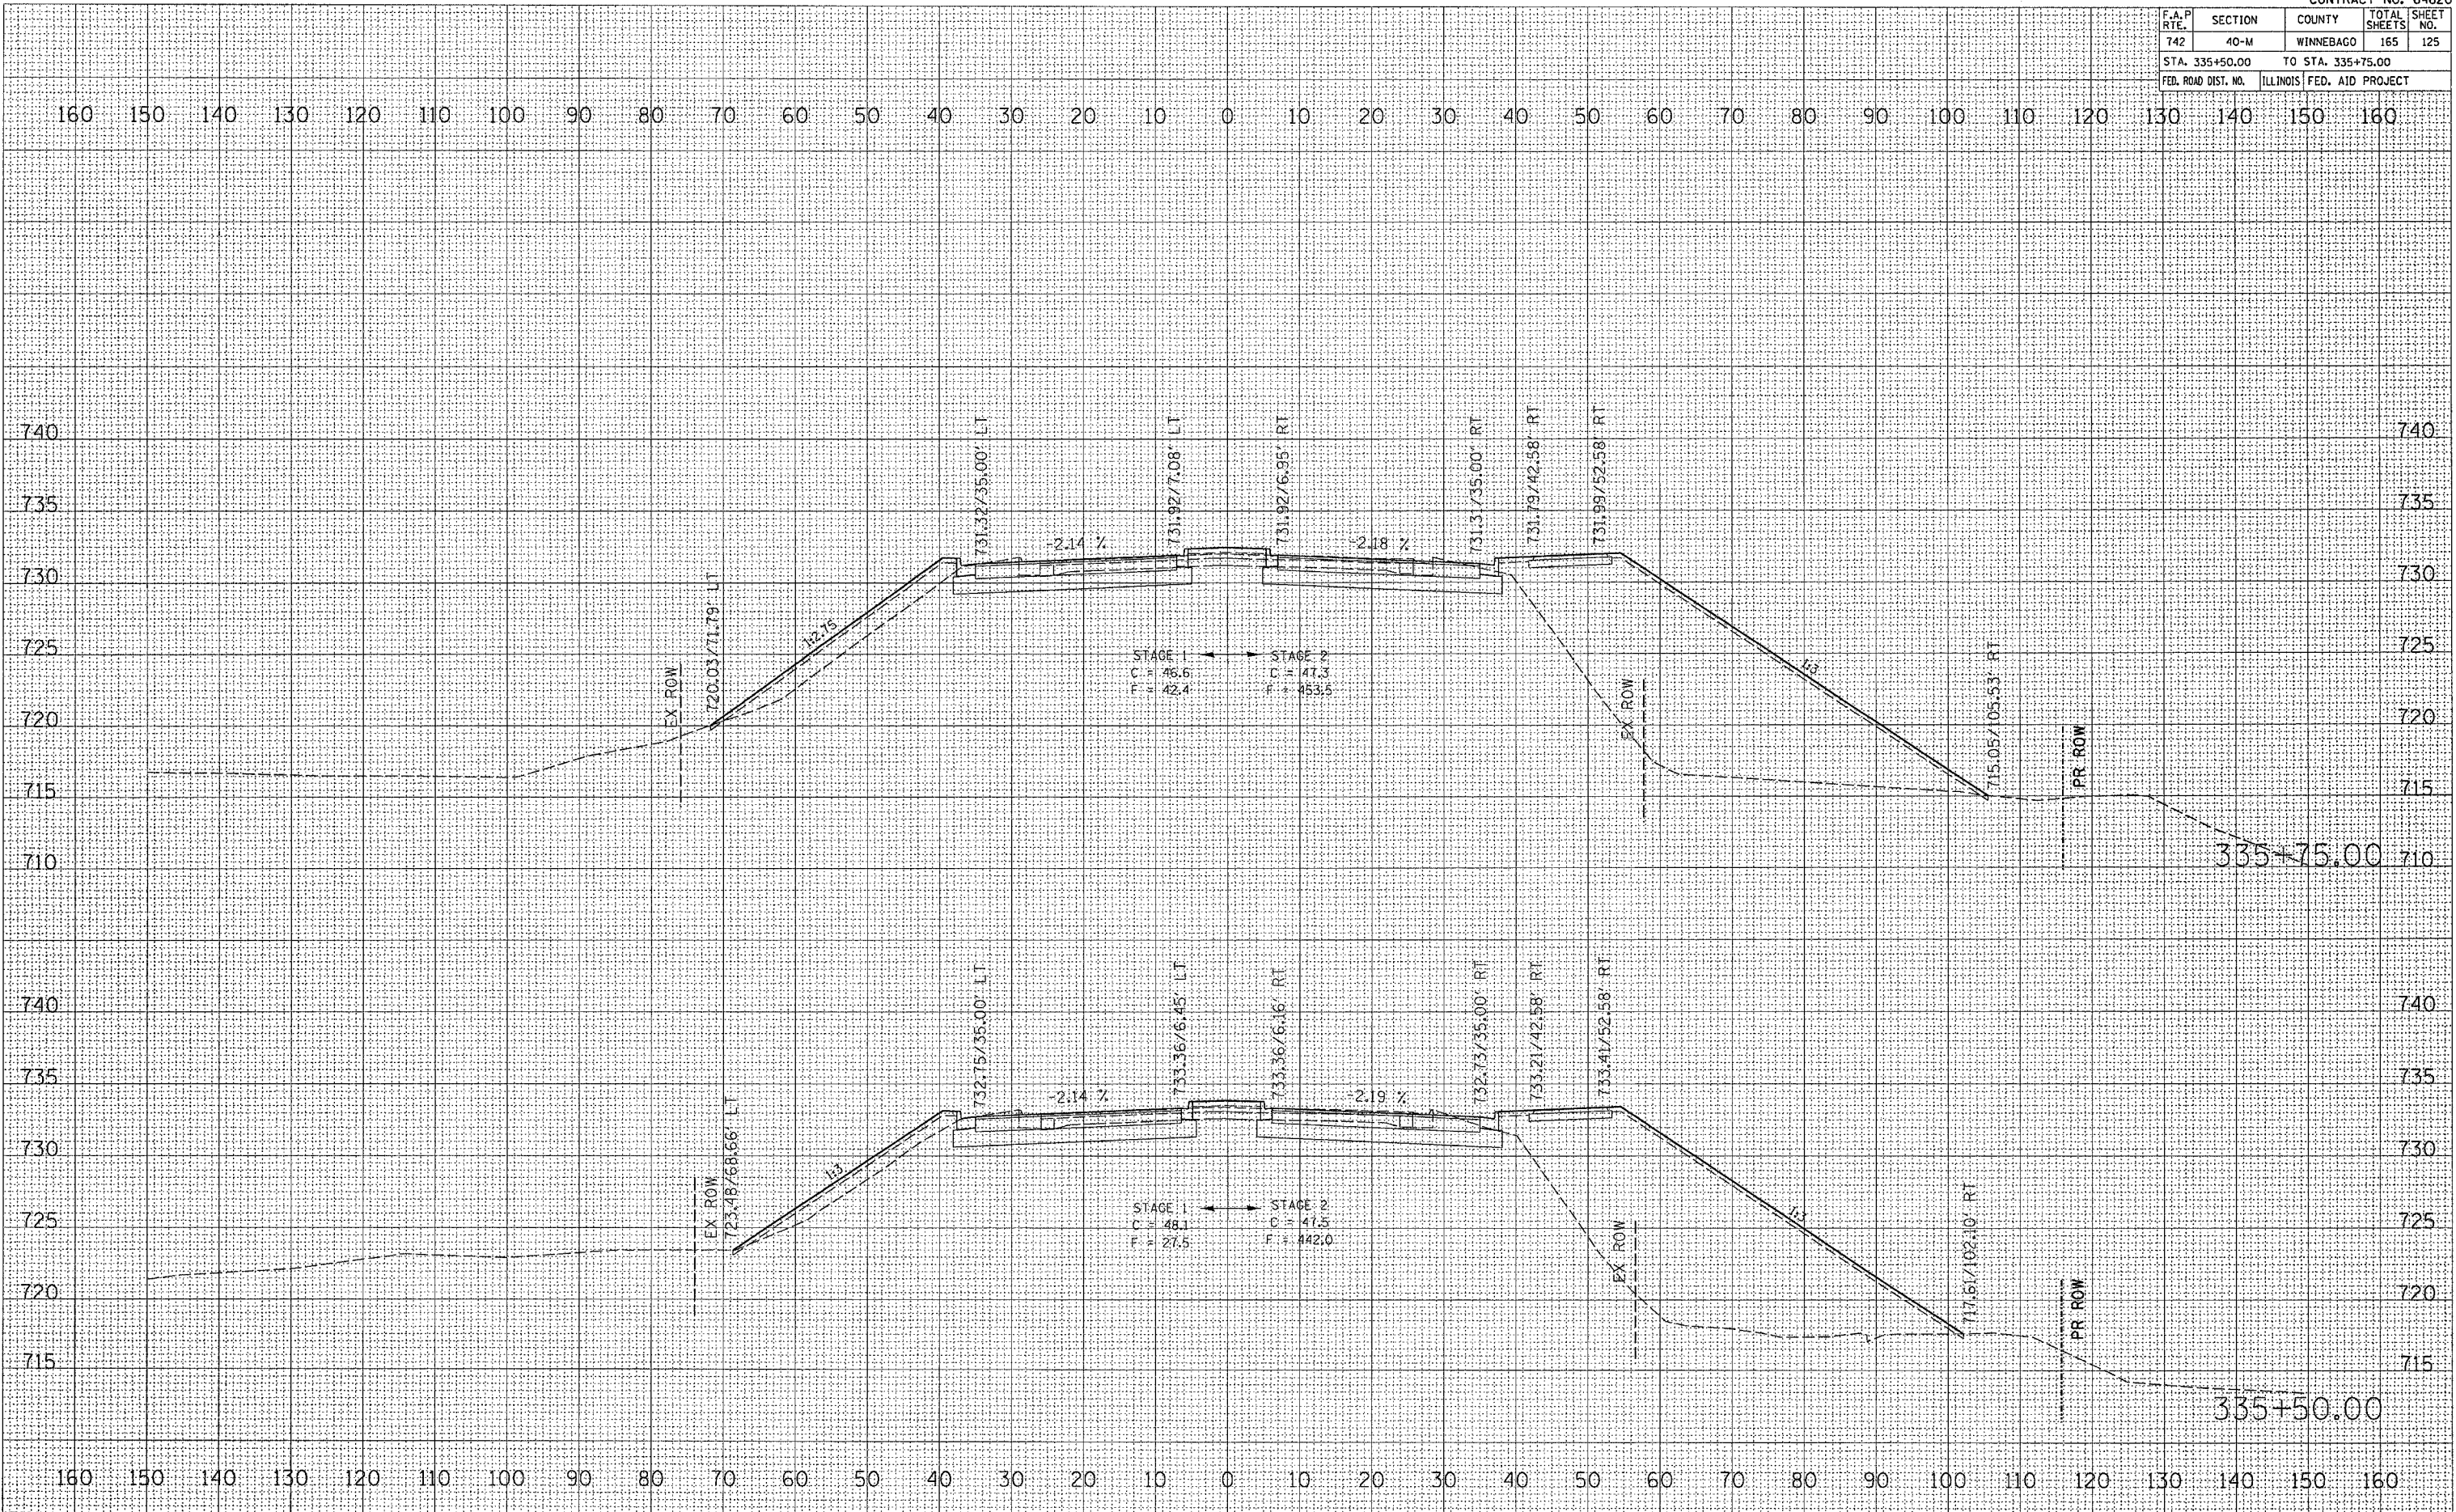

IL 2 CROSS SECTIONS