

| F.A.P. RTE. | SECTION | COUNTY | TOTAL SHEETS | SHEET NO. |
|----------------------------------|---------|-----------|---------------------------|-----------|
| 742 | 40-M | WINNEBAGO | 165 | 134 |
| STA. 340+25.00 TO STA. 340+50.00 | | | ILLINOIS FED. AID PROJECT | |


| BY | DATE |
|----|------|
| | |

| FINAL SURVEY | SURVEYED | PLOTTED | TEMPERATURE | AREAS CHECKED |
|--------------|----------|---------|-------------|---------------|
| | | | | |

| BY | DATE |
|----|------|
| | |

| ORIGINAL SURVEY | SURVEYED | PLOTTED | TEMPERATURE | AREAS CHECKED |
|-----------------|----------|---------|-------------|---------------|
| | | | | |

PLOT DATE = Mon Apr 03 13:58:27 2006
 PLOT SCALE = 10.0000 / IN
 USER NAME = jandshid

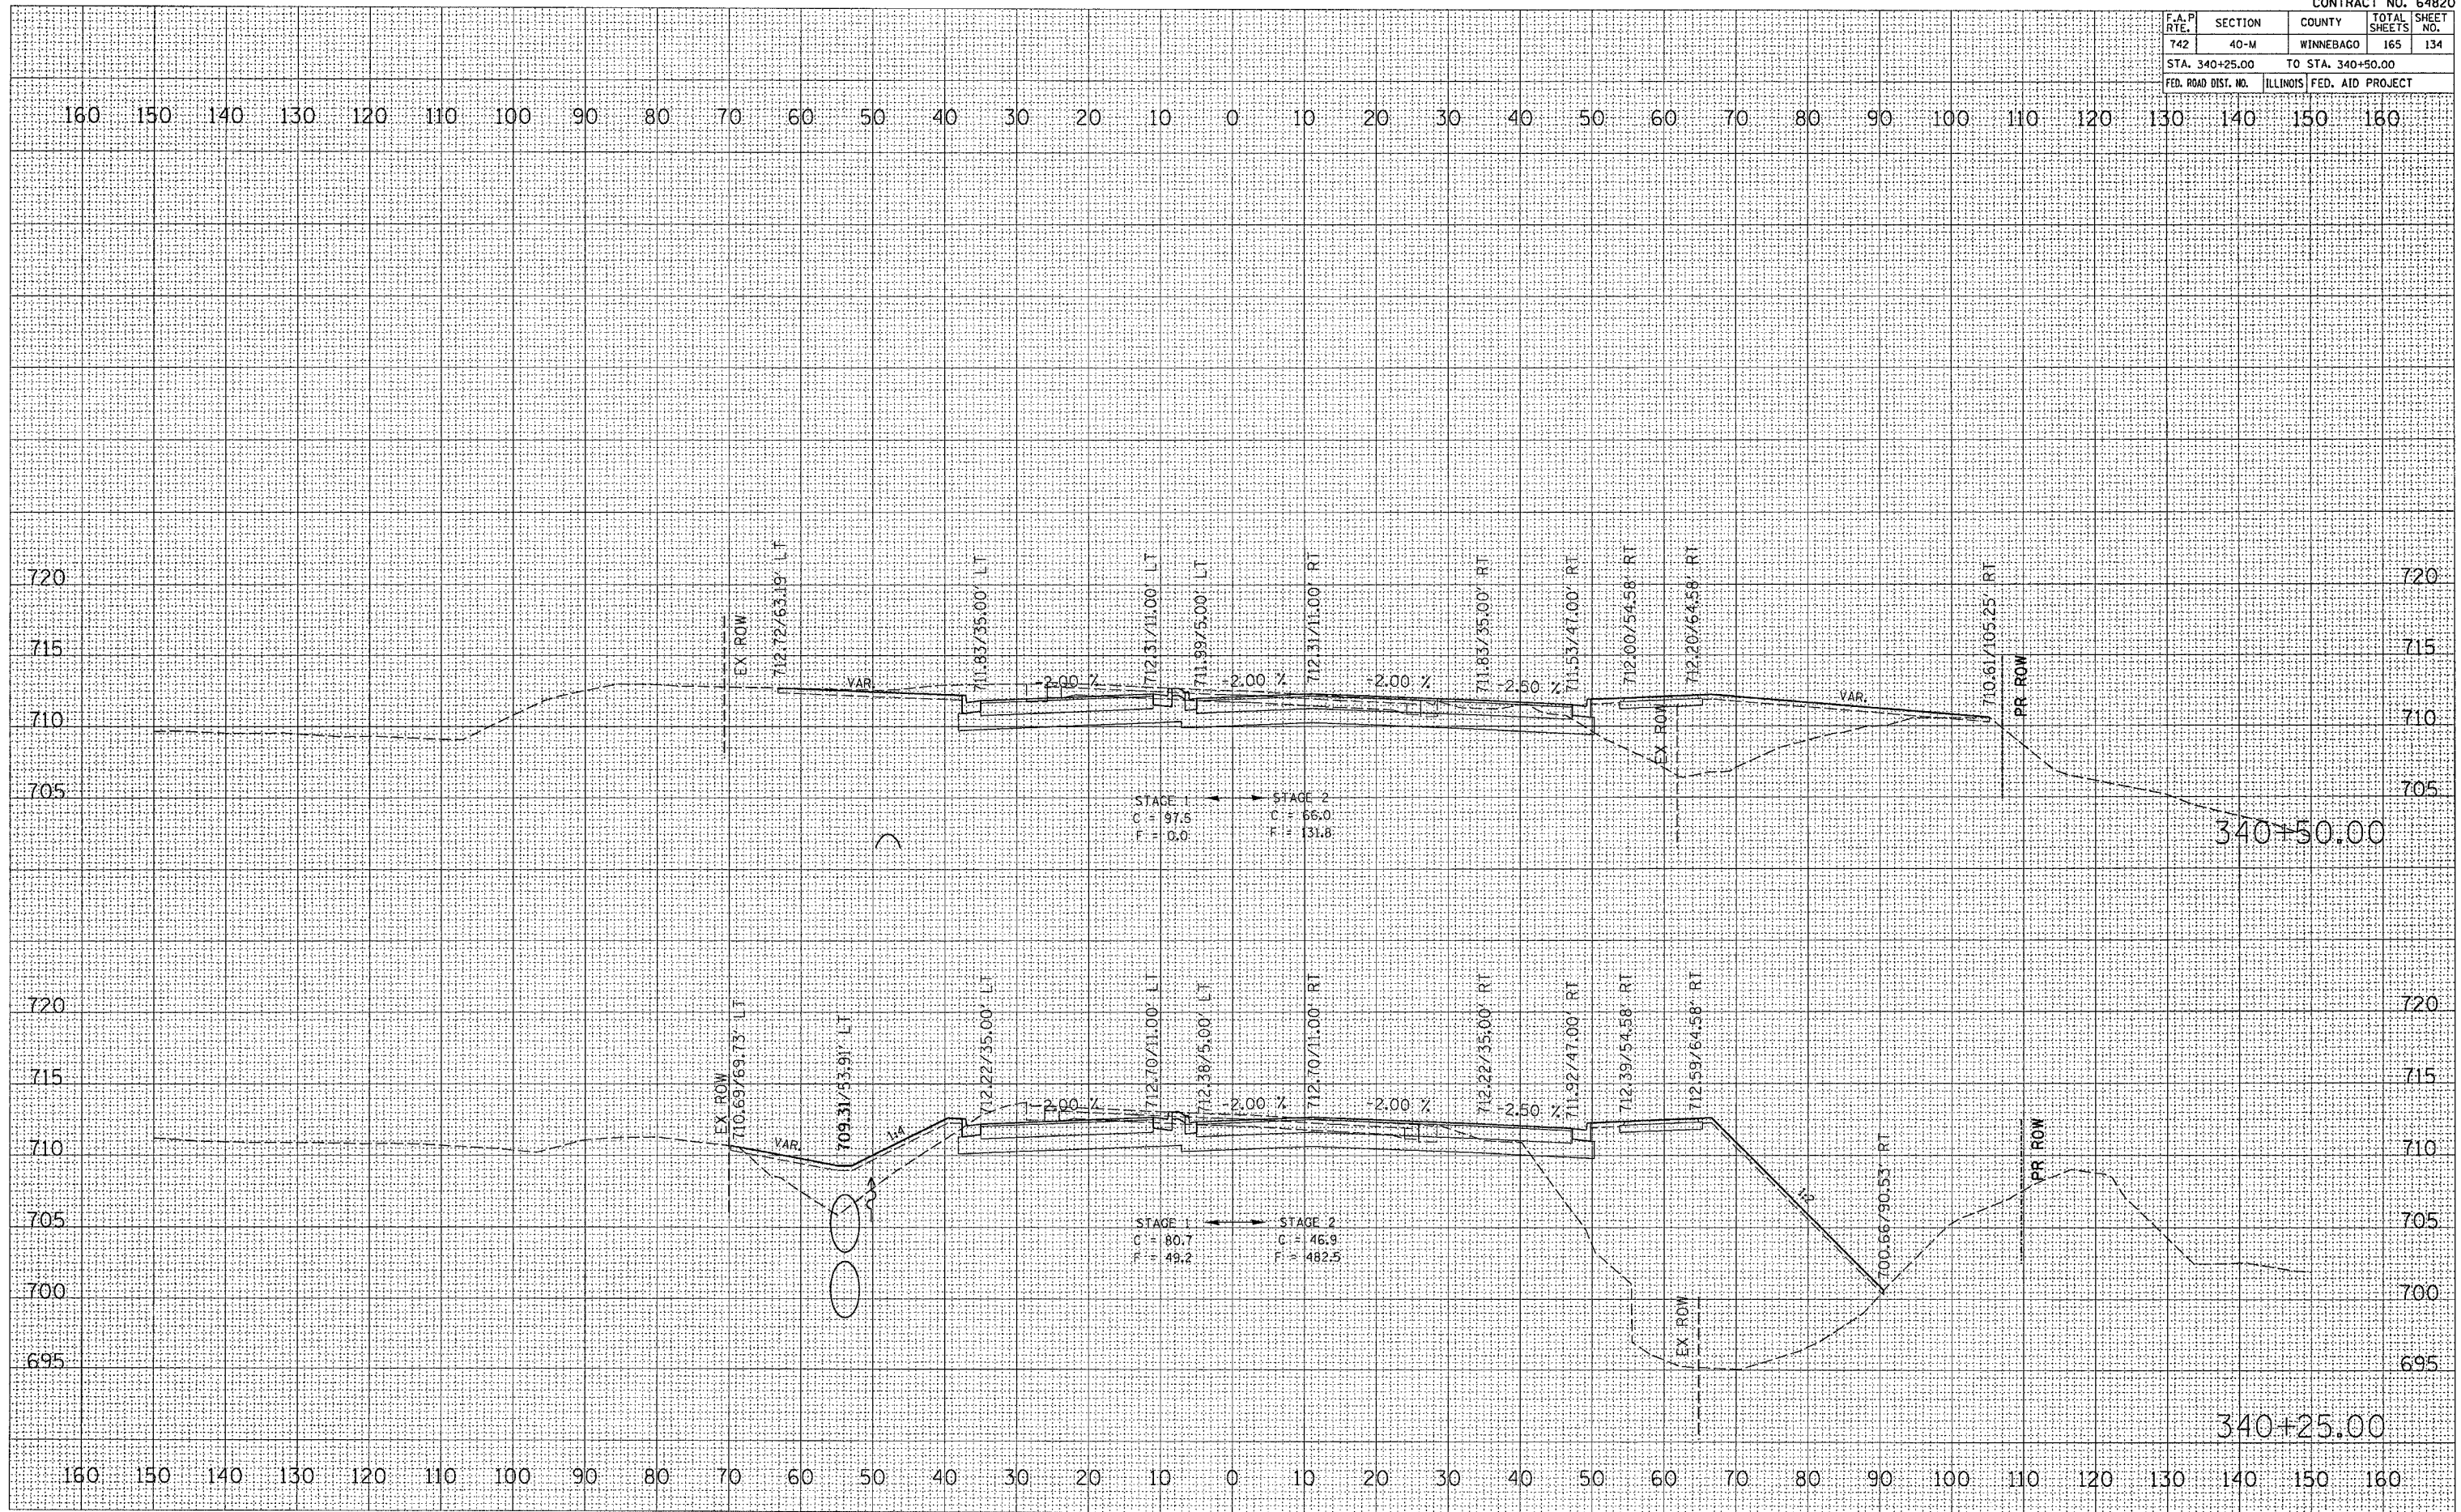

IL 2 CROSS SECTIONS