


F.A.P. RTE.	SECTION	COUNTY	TOTAL SHEETS	SHEET NO.
301	21T	STEPHENSON	49	39
STA. 477+00.0000 TO STA. 477+43.6478				
FED. ROAD DIST. NO. ILLINOIS FED. AID PROJECT				

DATE _____
BY _____
SURVEYED _____
FLIGHT _____
NOTE BOOK _____
AREAS CHECKED _____
NO. _____

DATE _____
BY _____
SURVEYED _____
FLIGHT _____
NOTE BOOK _____
AREAS CHECKED _____
NO. _____

PLOT DATE = Fri, Sep 22 14:22:10 2006
FILE NAME = c:\pvc\pvc14284\301\21T\39.dwg
PLOT SCALE = 1/8"=1'-0"
USER NAME = duncant

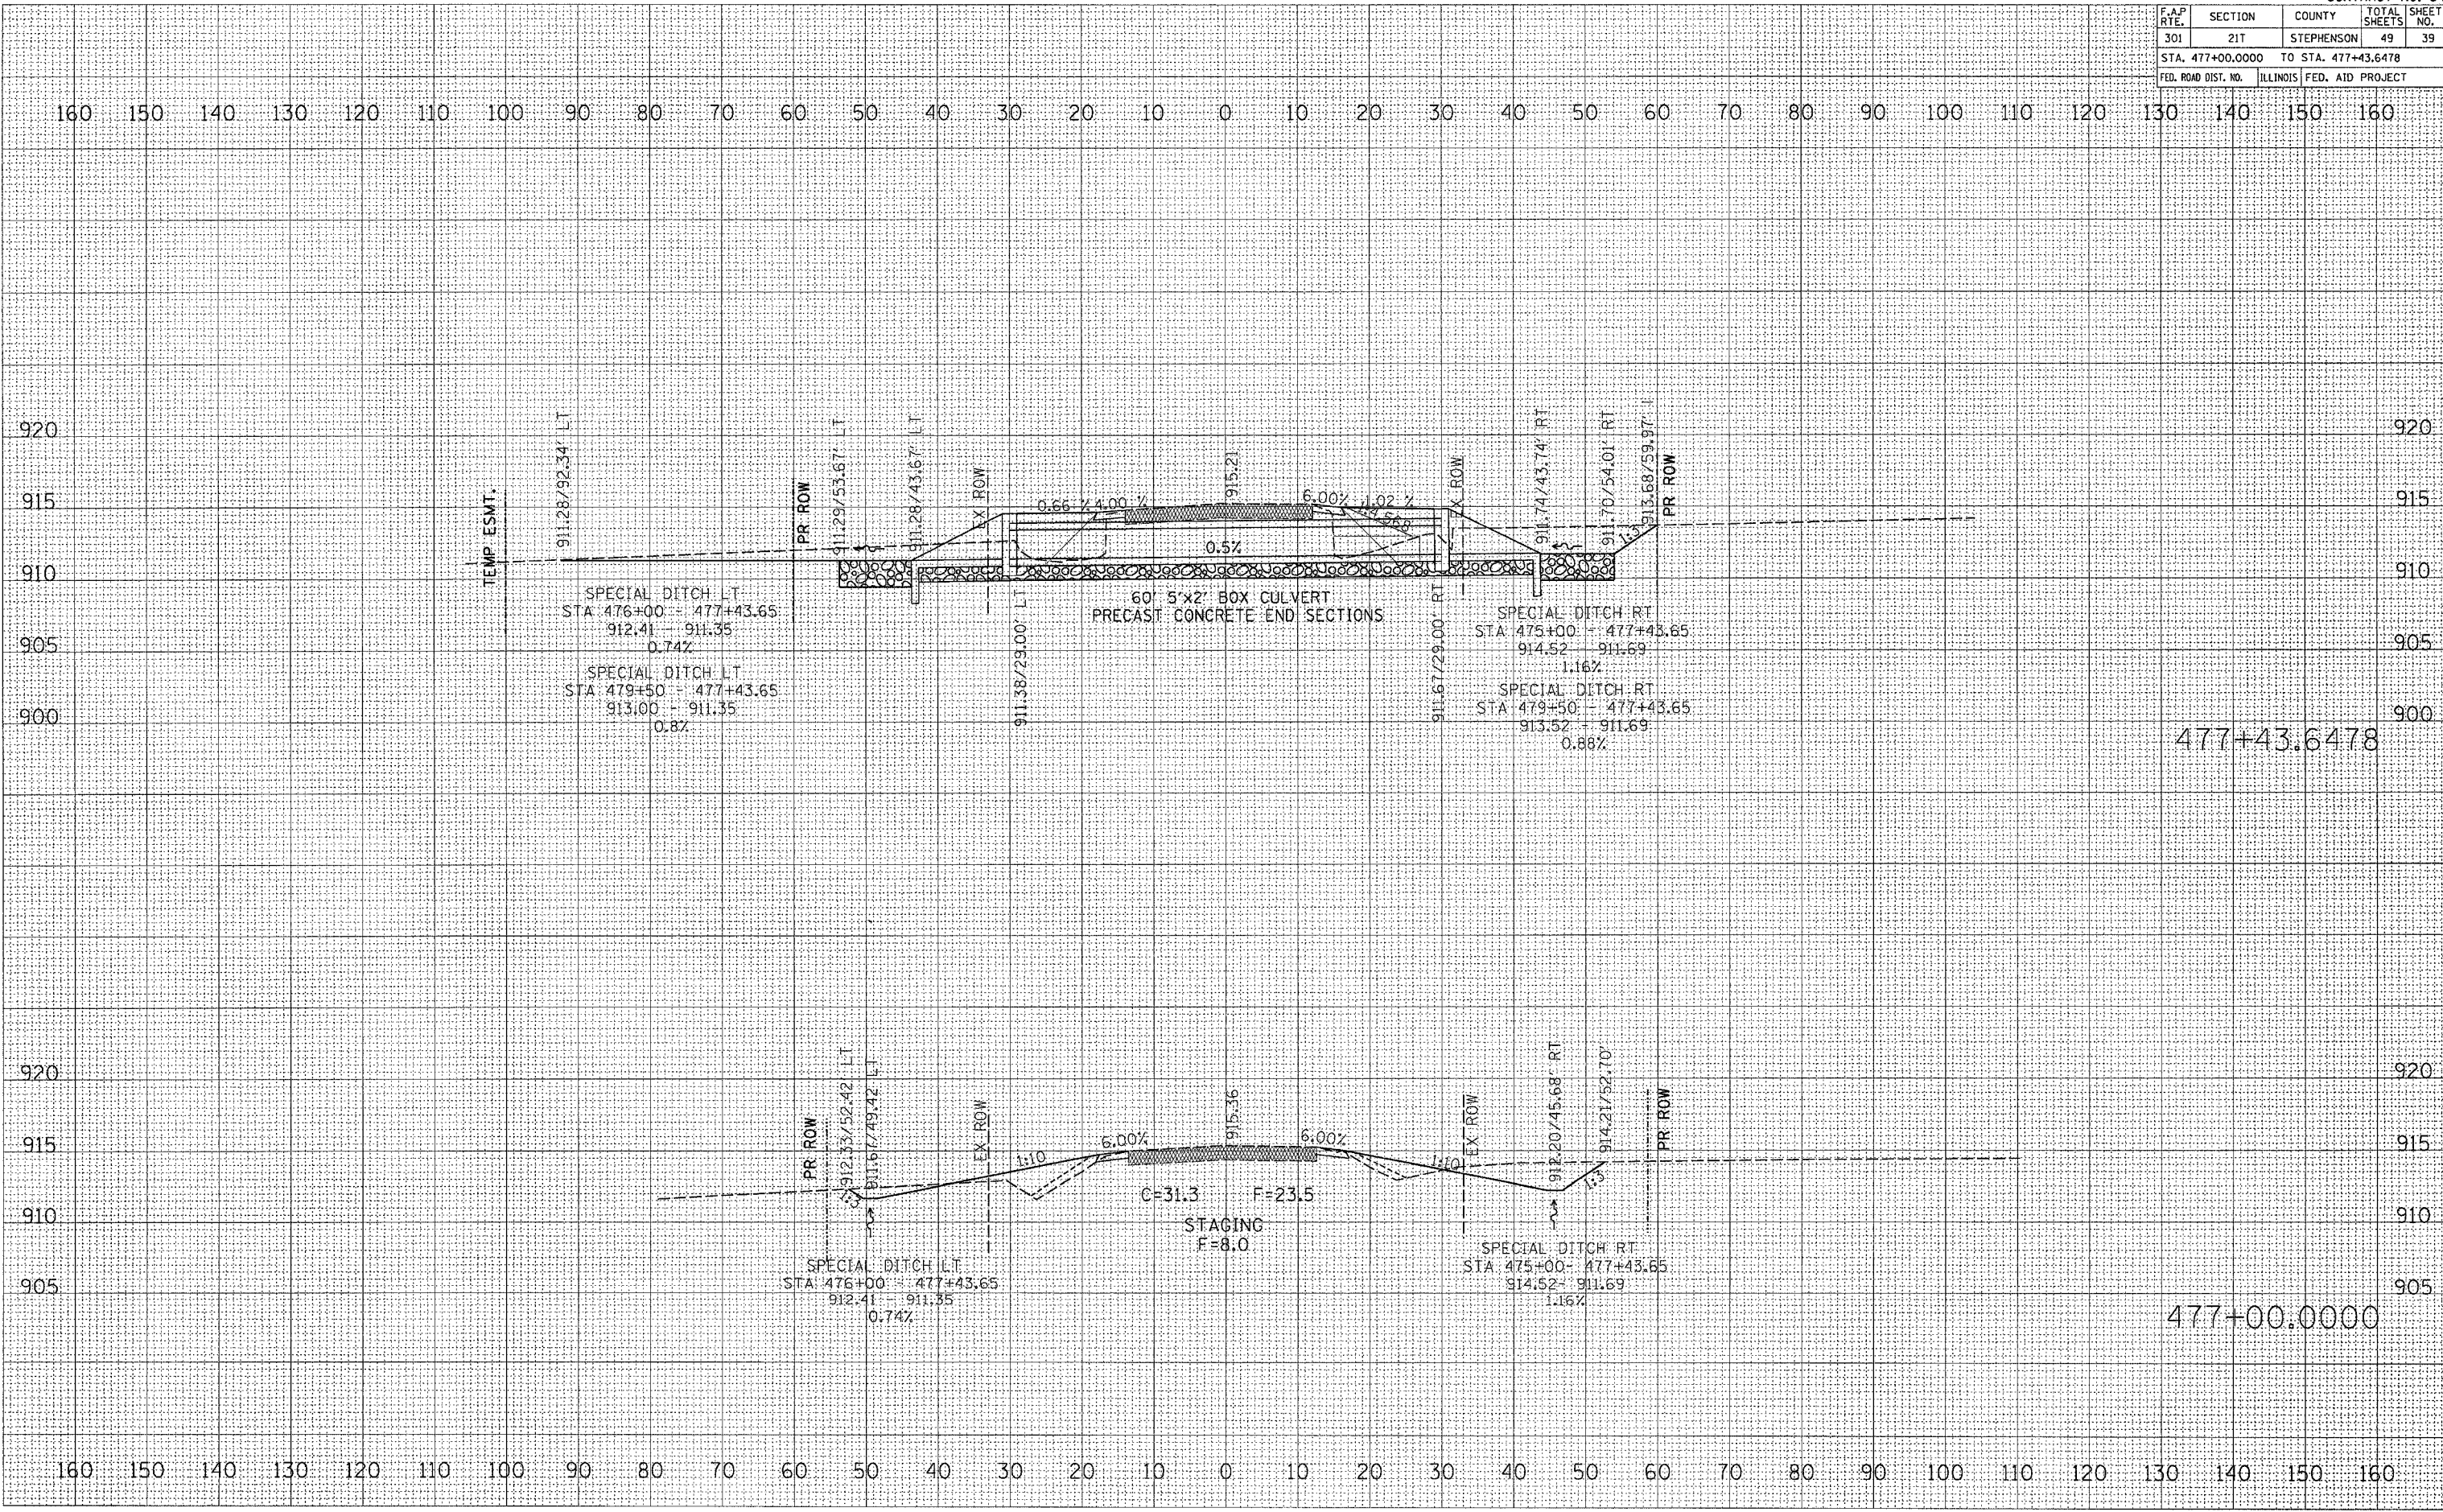

477+43.6478

477+00.0000