
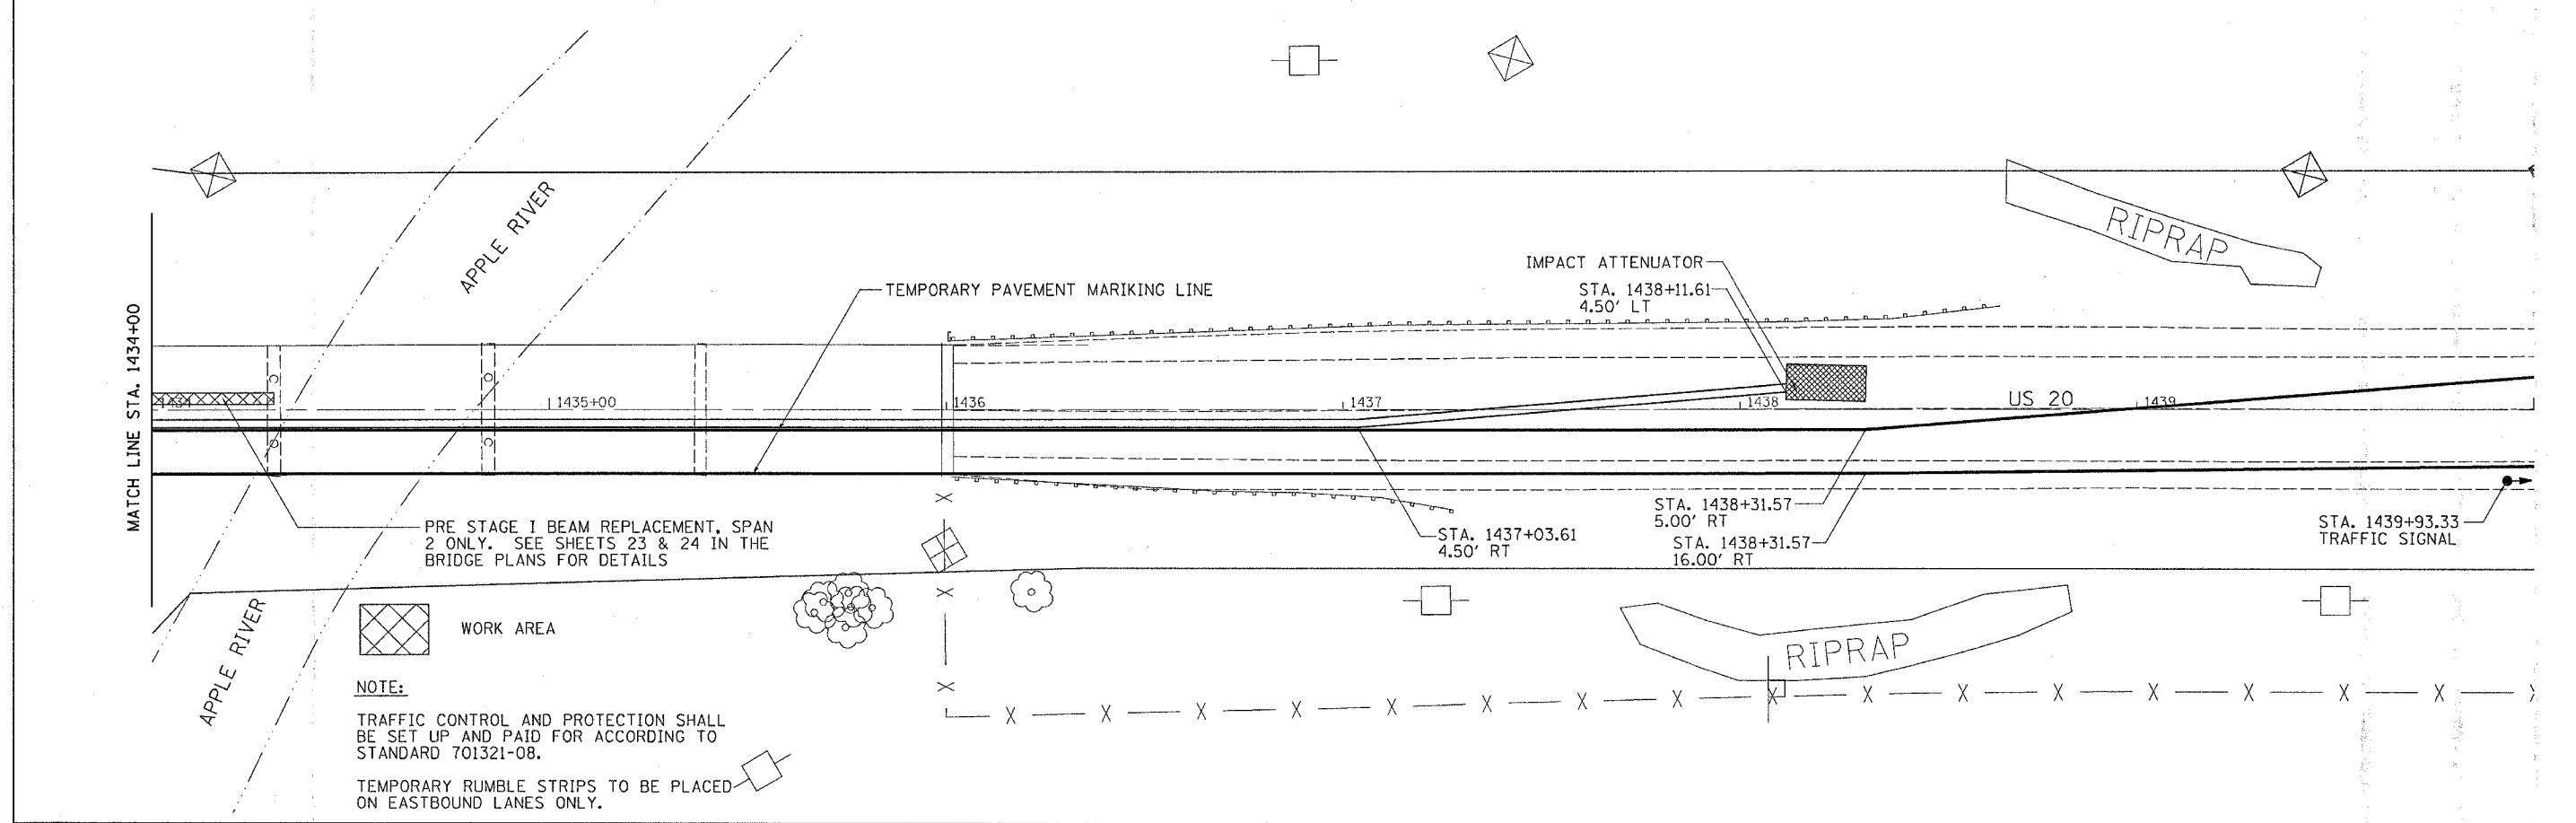


F.A.P. RTE.	SECTION	COUNTY	TOTAL SHEETS	SHEET NO.
301	288R-1	JO DAVIESS	53	38
STA.		TO STA.		
FED. ROAD DIST. NO.		ILLINOIS FED. AID PROJECT		

STAGING DETAILS

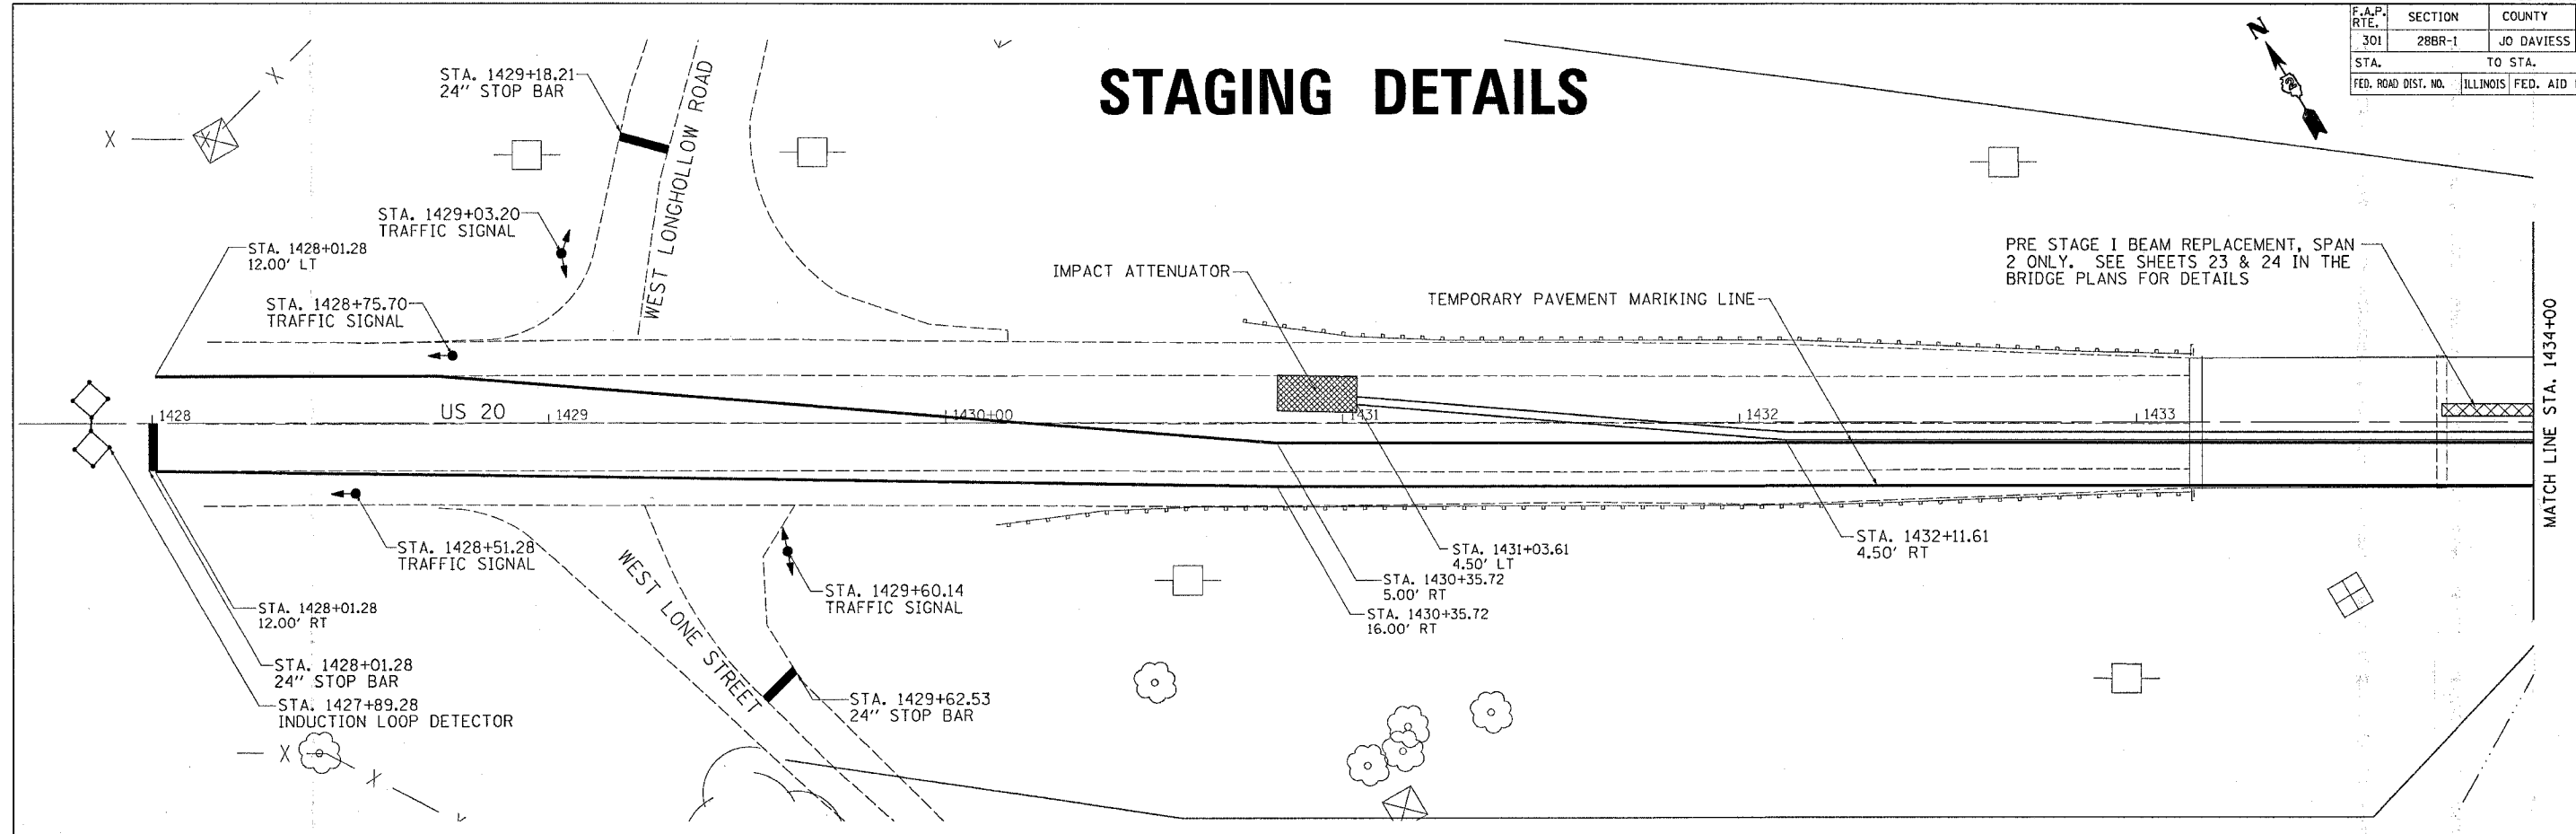

PLOT DATE = Thu Mar 30 08:00:25 2006
 FILE NAME = c:\p\projects\288R-1\288R-1.dgn
 PLOT SCALE = 20:1
 USER NAME = mgj111