


PLOT DATE = Thu Mar 30 09:57:49 2006
 USER NAME = mgh11j

ORIGINAL SURVEY PLOTTED
 NO. _____

FINAL SURVEY PLOTTED
 NO. _____

BY _____
 DATE _____

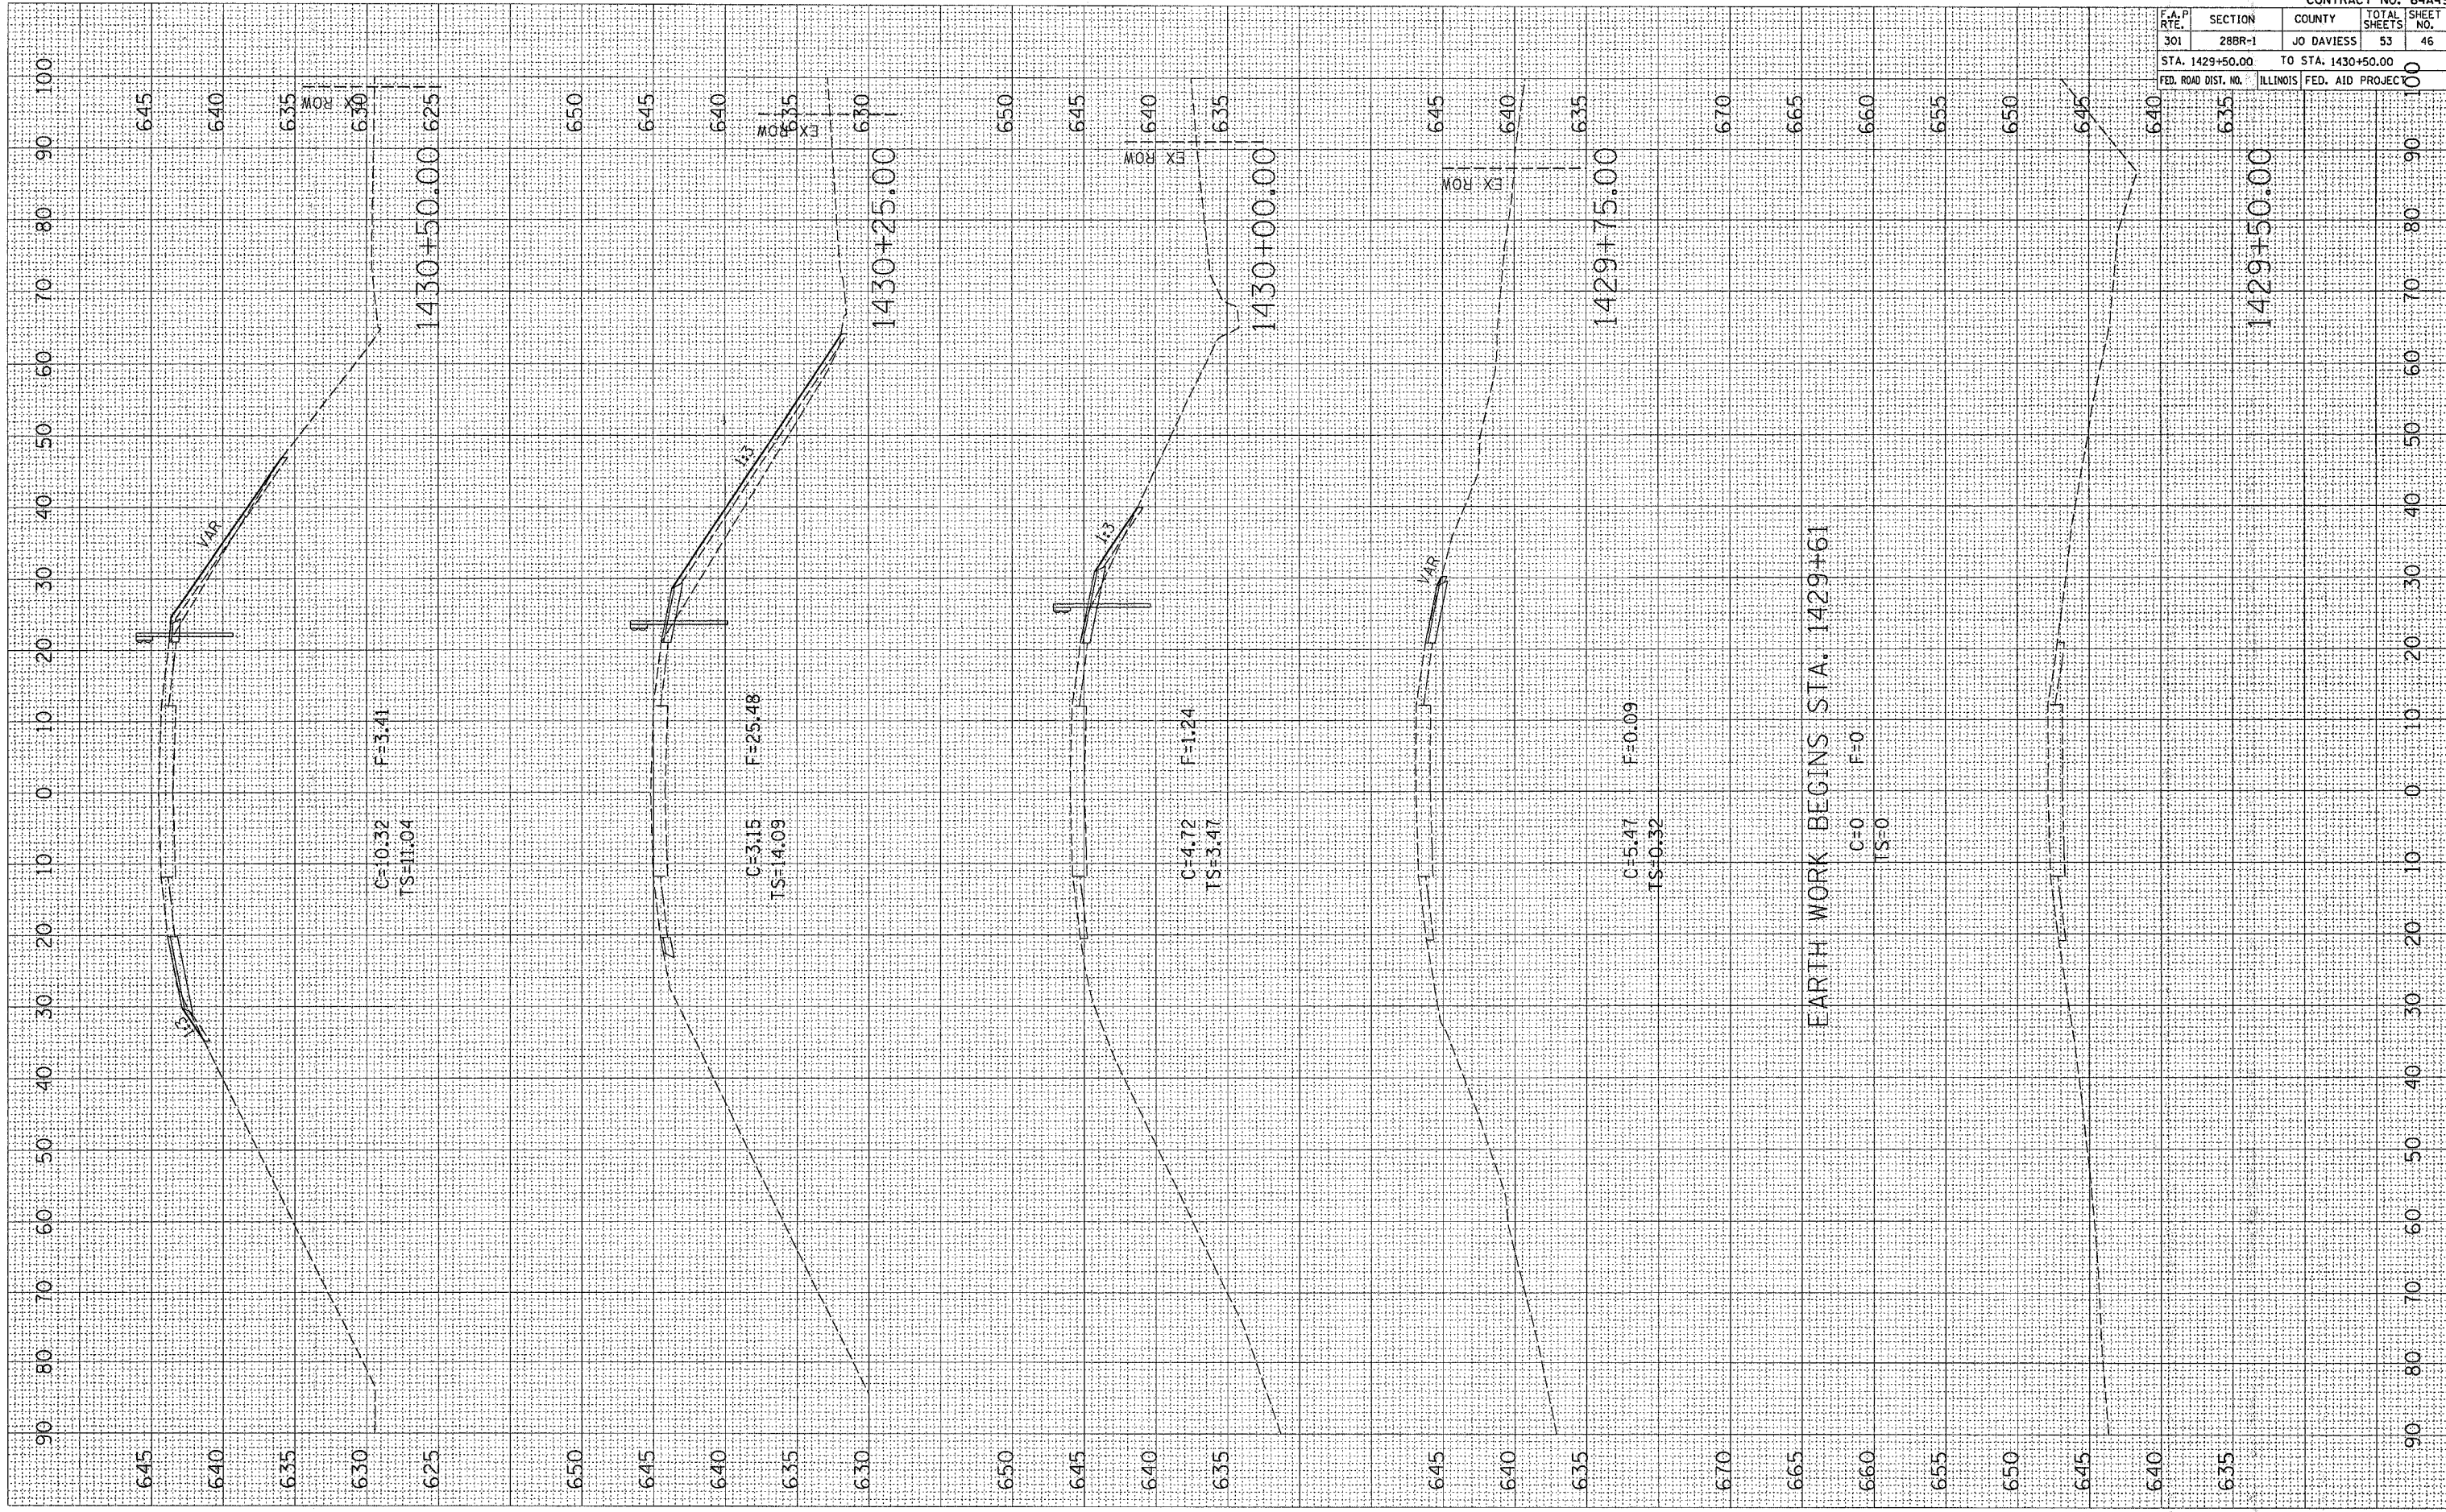

CONTRACT NO. 64A49				
F.A.P. RTE.	SECTION	COUNTY	TOTAL SHEETS	SHEET NO.
301	28BR-1	JO DAVIESS	53	46
STA. 1429+50.00		TO STA. 1430+50.00		
FED. ROAD DIST. NO.		ILLINOIS FED. AID PROJECT		