


PLOT DATE = Thu Mar 26 09:07:11 2008
 FILE NAME = c:\p0\mca\20030305\600305.dwg
 PLOT SCALE = 10.0000 / 1 in.
 USER NAME = mgp11j

ORIGINAL SURVEY
 SURVEYED BY: _____
 PLOT NO. _____
 DATE _____
 NOTE BOOK NO. _____
 AREAS CHECKED _____
 NO. _____

FINAL SURVEY
 SURVEYED BY: _____
 PLOT NO. _____
 DATE _____
 NOTE BOOK NO. _____
 AREAS CHECKED _____
 NO. _____

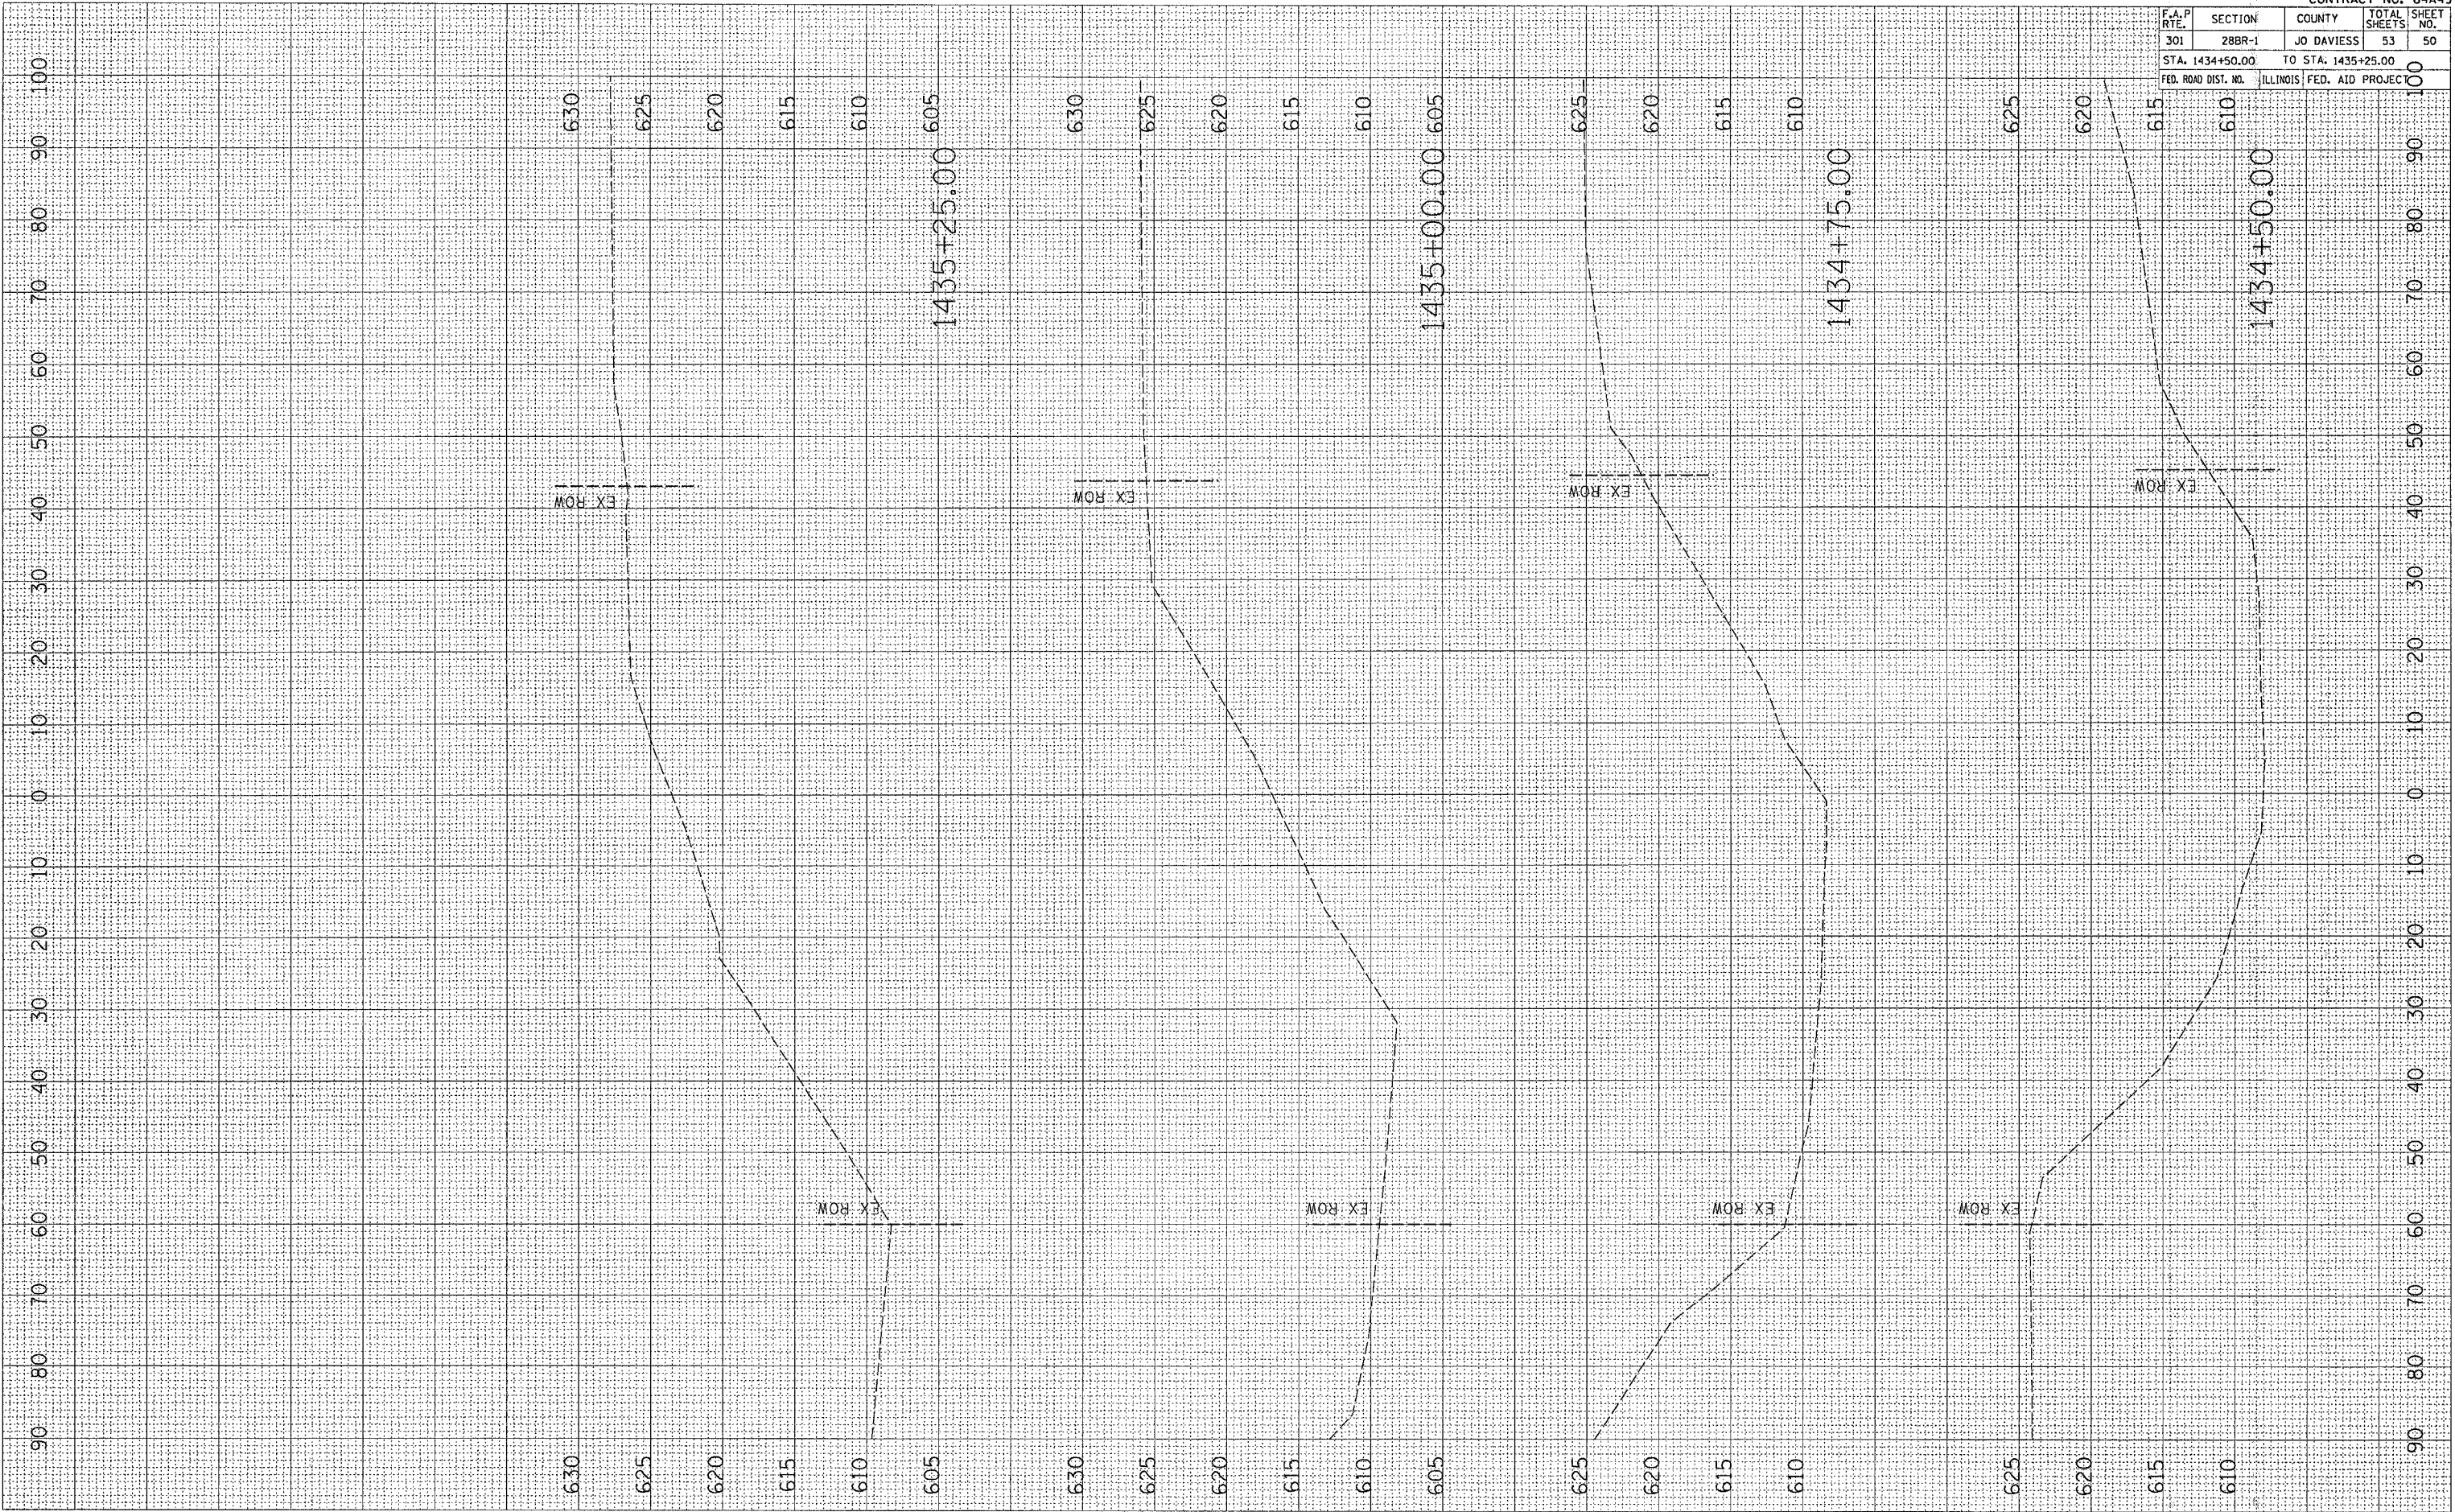

CONTRACT NO. 64A49				
F.A.P. RTE.	SECTION	COUNTY	TOTAL SHEETS	SHEET NO.
301	288R-1	JO DAVIESS	53	50
STA. 1434+50.00 TO STA. 1435+25.00			100	
FED. ROAD DIST. NO. ILLINOIS FED. AID PROJEC			100	